


F.A.I. RTE.	SECTION	COUNTY	TOTAL SHEETS	SHEET NO.
57/64	(41-3)HBK	JEFFERSON	518	425
STA. 1+40.0000		TO STA. 1+50.0000		
FED. ROAD DIST. NO.	ILLINOIS	FED. AID PROJECT		

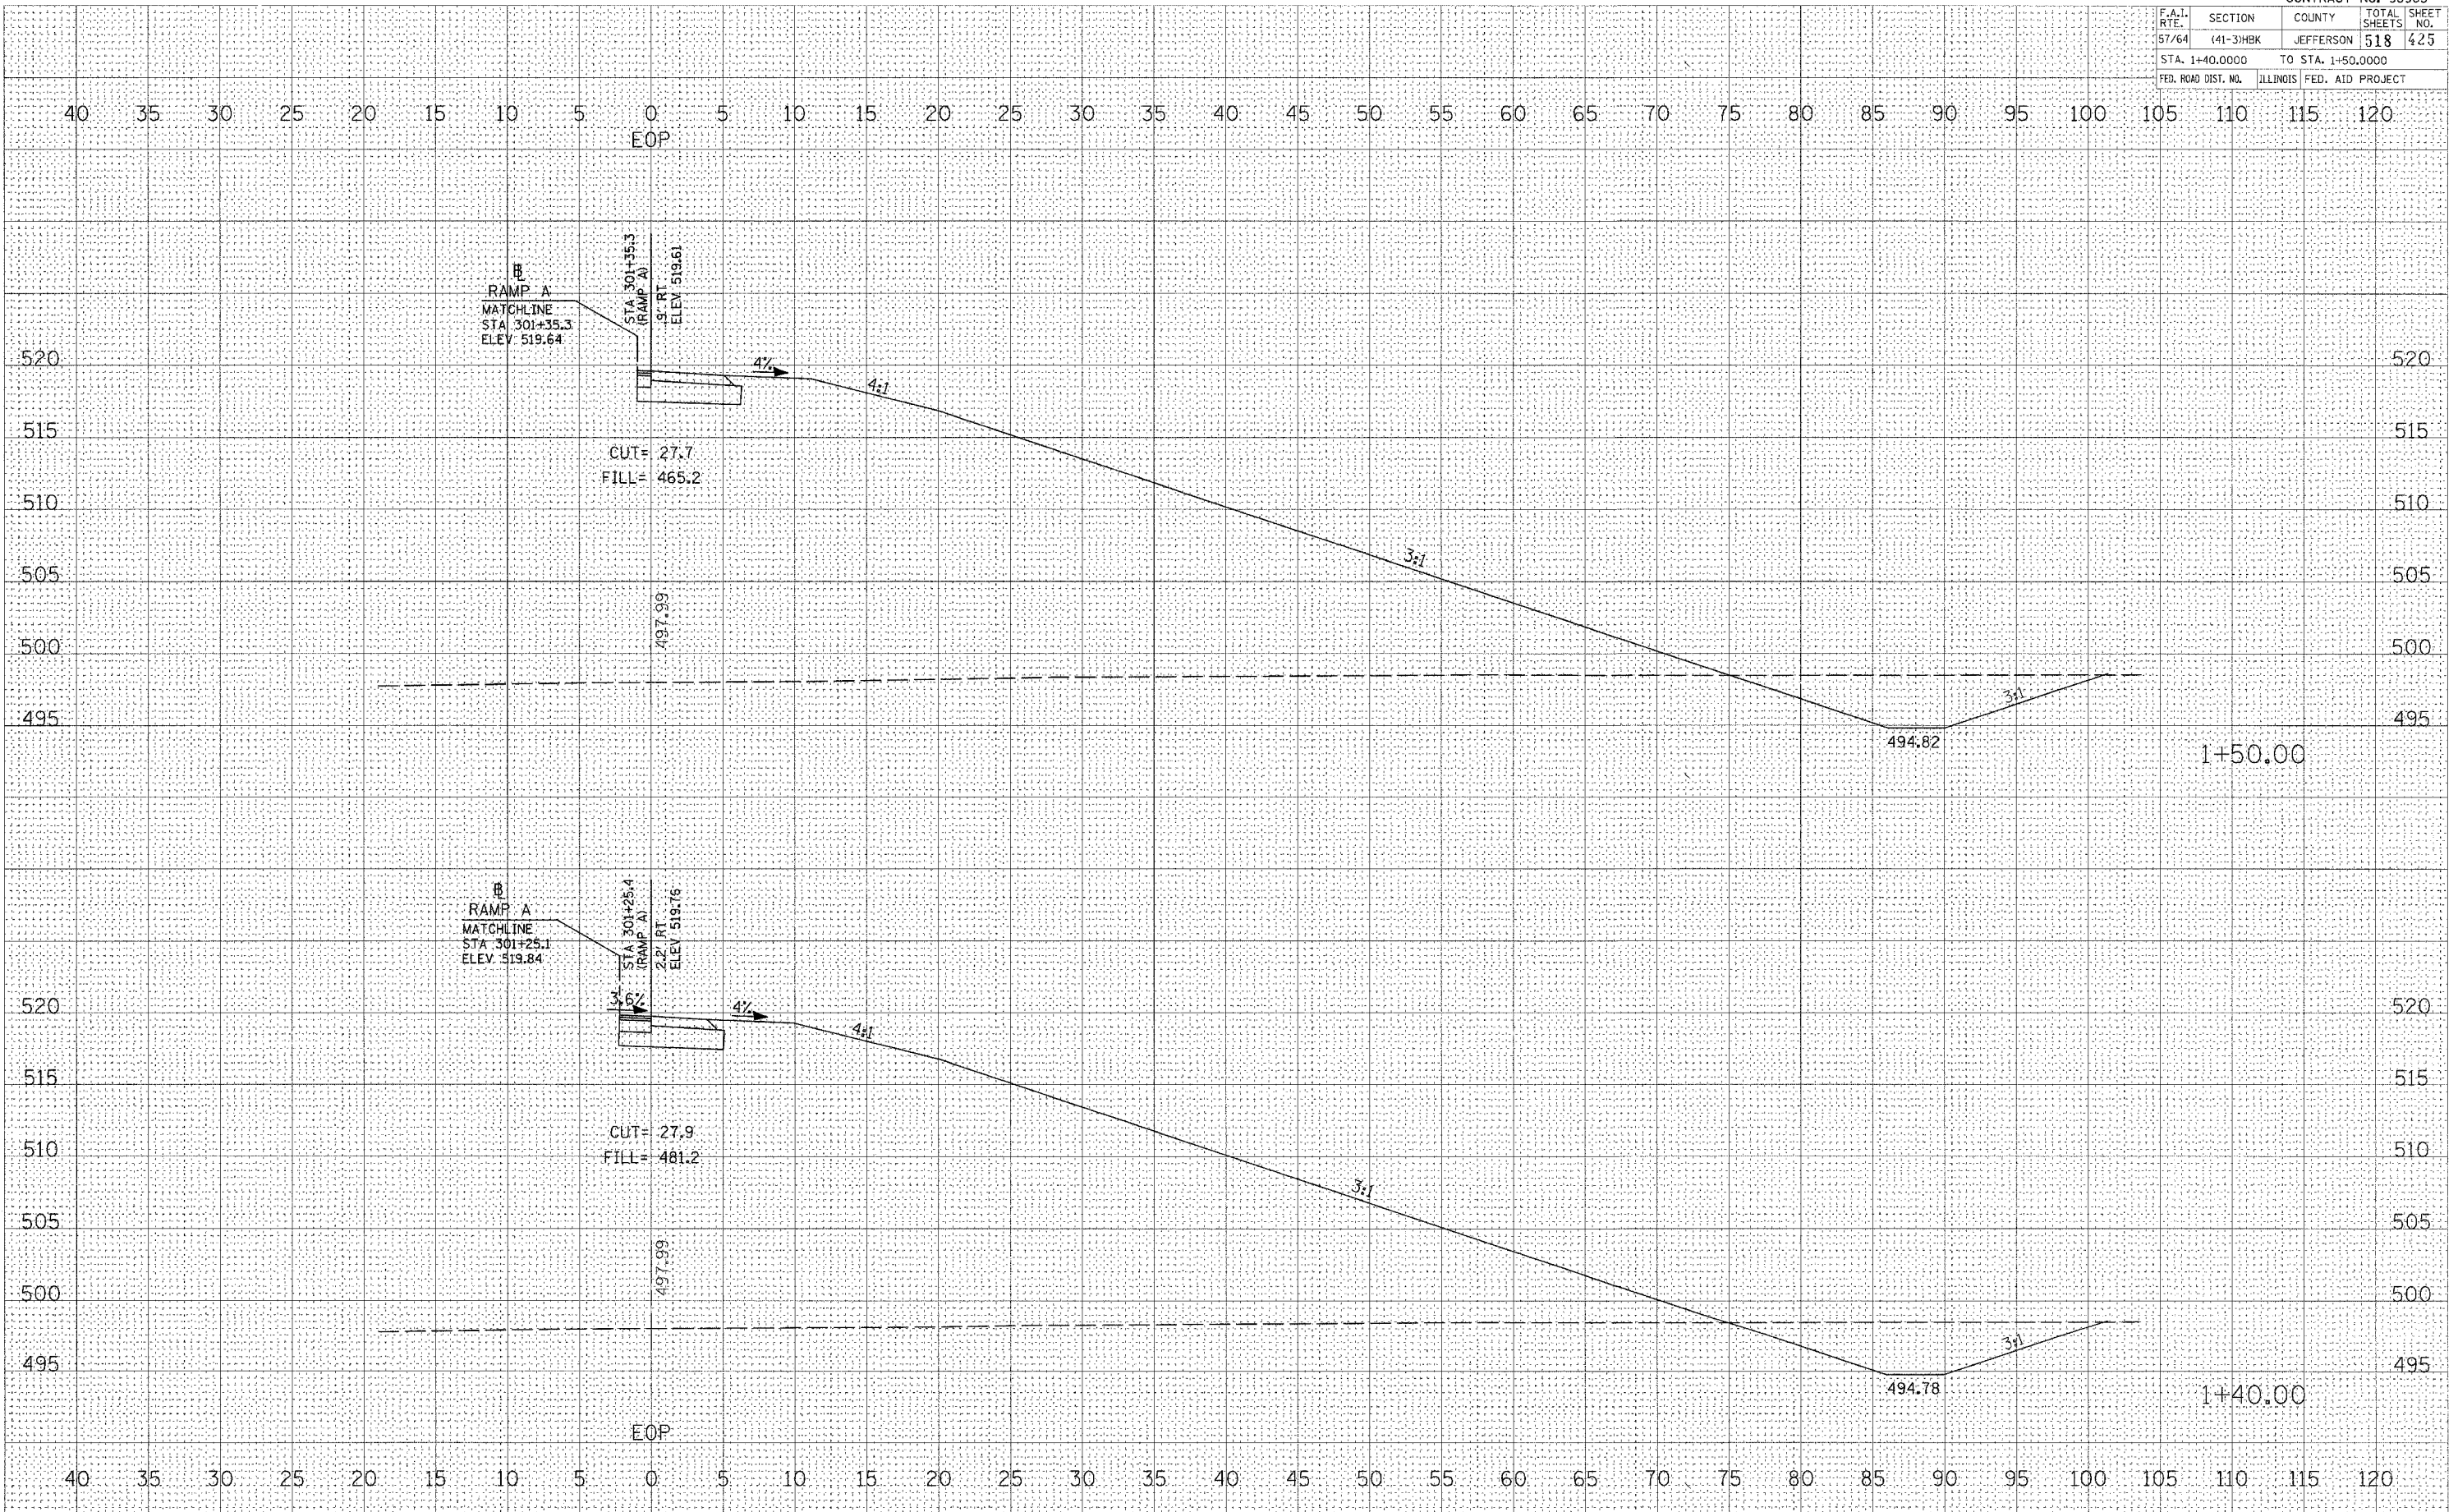

CROSS SECTIONS - RAMP A NE QUAD RADIUS

DATE: _____ BY: _____
 SURVEYED: _____
 SURVEY: _____
 NOTE BOOK: _____
 TEMPLATE: _____
 AREAS: _____
 AREAS CHECKED: _____

DATE: _____ BY: _____
 ORIGINAL SURVEY: _____
 SURVEY: _____
 NOTE BOOK: _____
 TEMPLATE: _____
 AREAS: _____
 AREAS CHECKED: _____

PLOT DATE = 03/22/2007 11:59 AM
 FILE NAME = I:\98963\98963\DOT R\PSAD\DRAWING\SECTION\1001.DWG
 PLOT SCALE = 5/8" = 1' IN.
 USER NAME = krc