


| CONTRACT NO. 98963 | | | |
|---------------------|----------|---------------------------|--------------|
| F.A.I. RTE. | SECTION | COUNTY | TOTAL SHEETS |
| 57/64 | (41-3)HK | JEFFERSON | 518 |
| STA. +00.0000 | | TO STA. +10.0000 | |
| FED. ROAD DIST. NO. | | ILLINOIS FED. AID PROJECT | |

| | |
|------------------|------|
| FINAL SURVEY NO. | DATE |
| SURVEYED | BY |
| PLOTTED | |
| NOTE BOOK | |
| TEMPERATURE | |
| AREAS CHECKED | |

| | |
|---------------------|------|
| ORIGINAL SURVEY NO. | DATE |
| SURVEYED | BY |
| PLOTTED | |
| NOTE BOOK | |
| TEMPERATURE | |
| AREAS CHECKED | |

PLOT DATE = 03/22/2007 11:58 AM
FILE NAME = I:\98963\9828280\5\DOT RAMP\01\98963\9828280\9828280.DWG
USER NAME = KAT

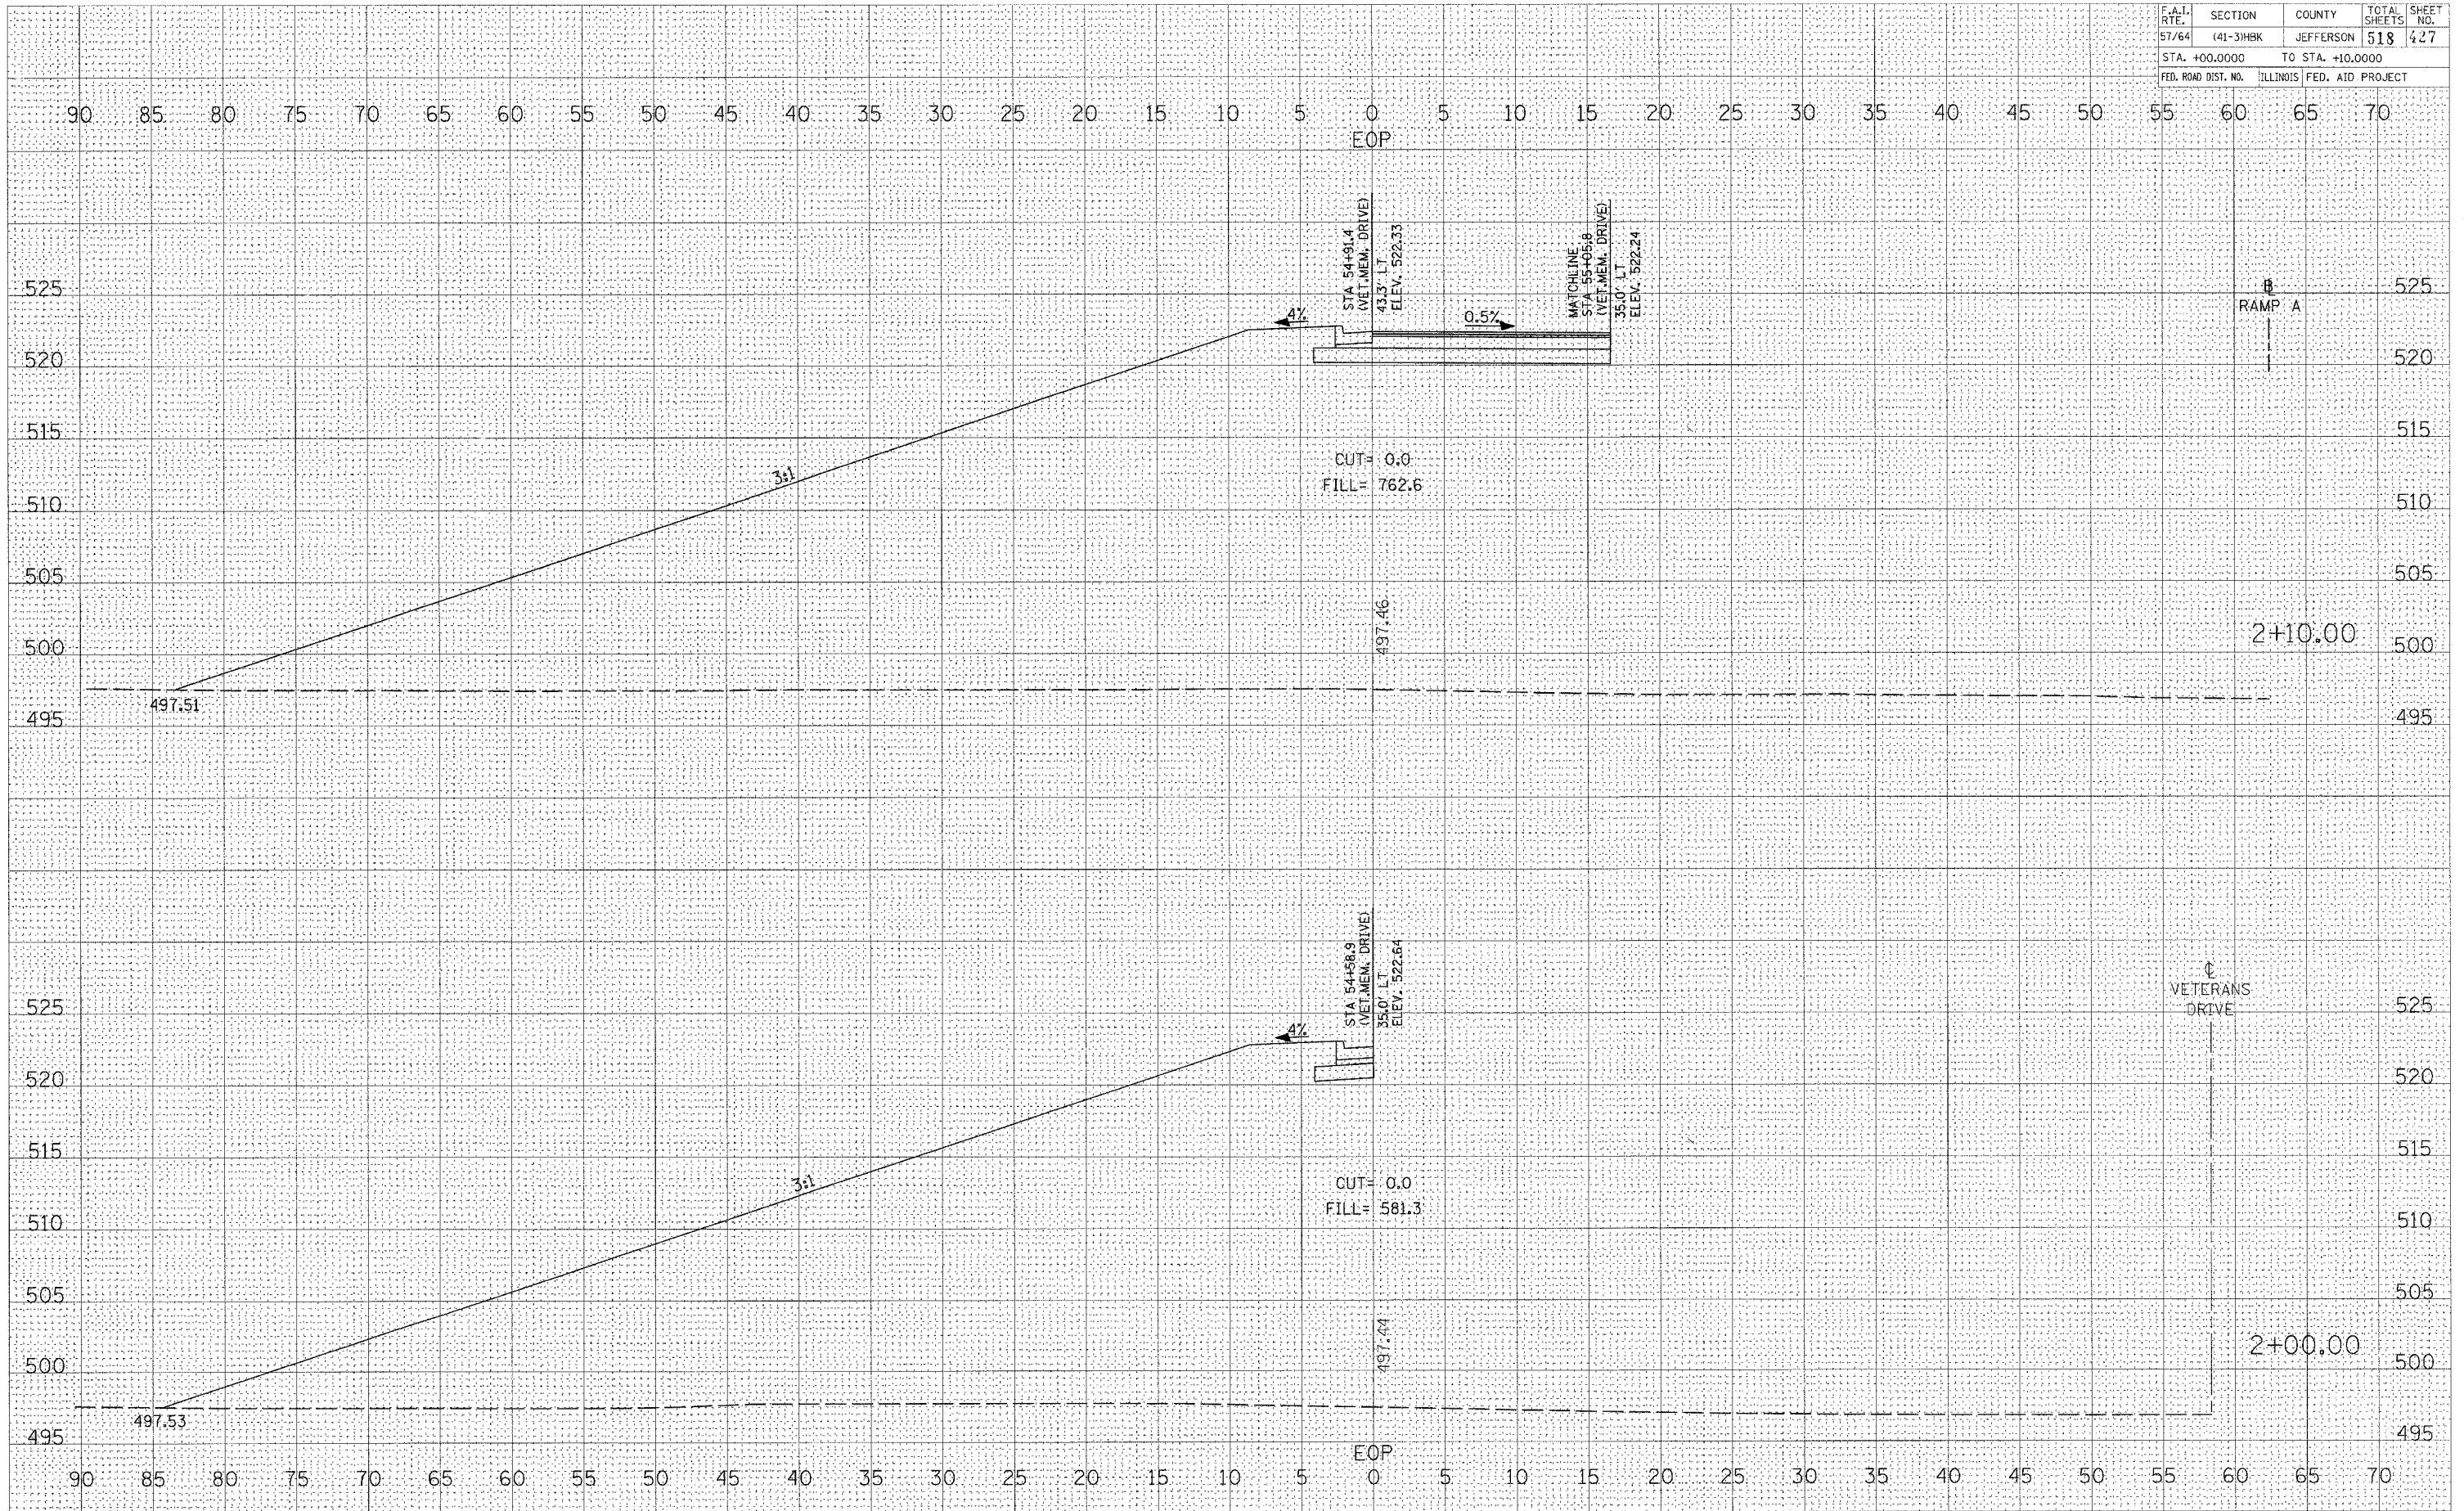

CROSS SECTIONS - RAMP A NW QUAD RADIUS