


F.A.I. RTE.	SECTION	COUNTY	TOTAL SHEETS	SHEET NO.
57/64	41-3HBK	JEFFERSON	518	429
STA. +40.0000		TO STA. +50.0000		
FED. ROAD DIST. NO.		ILLINOIS	FED. AID PROJECT	

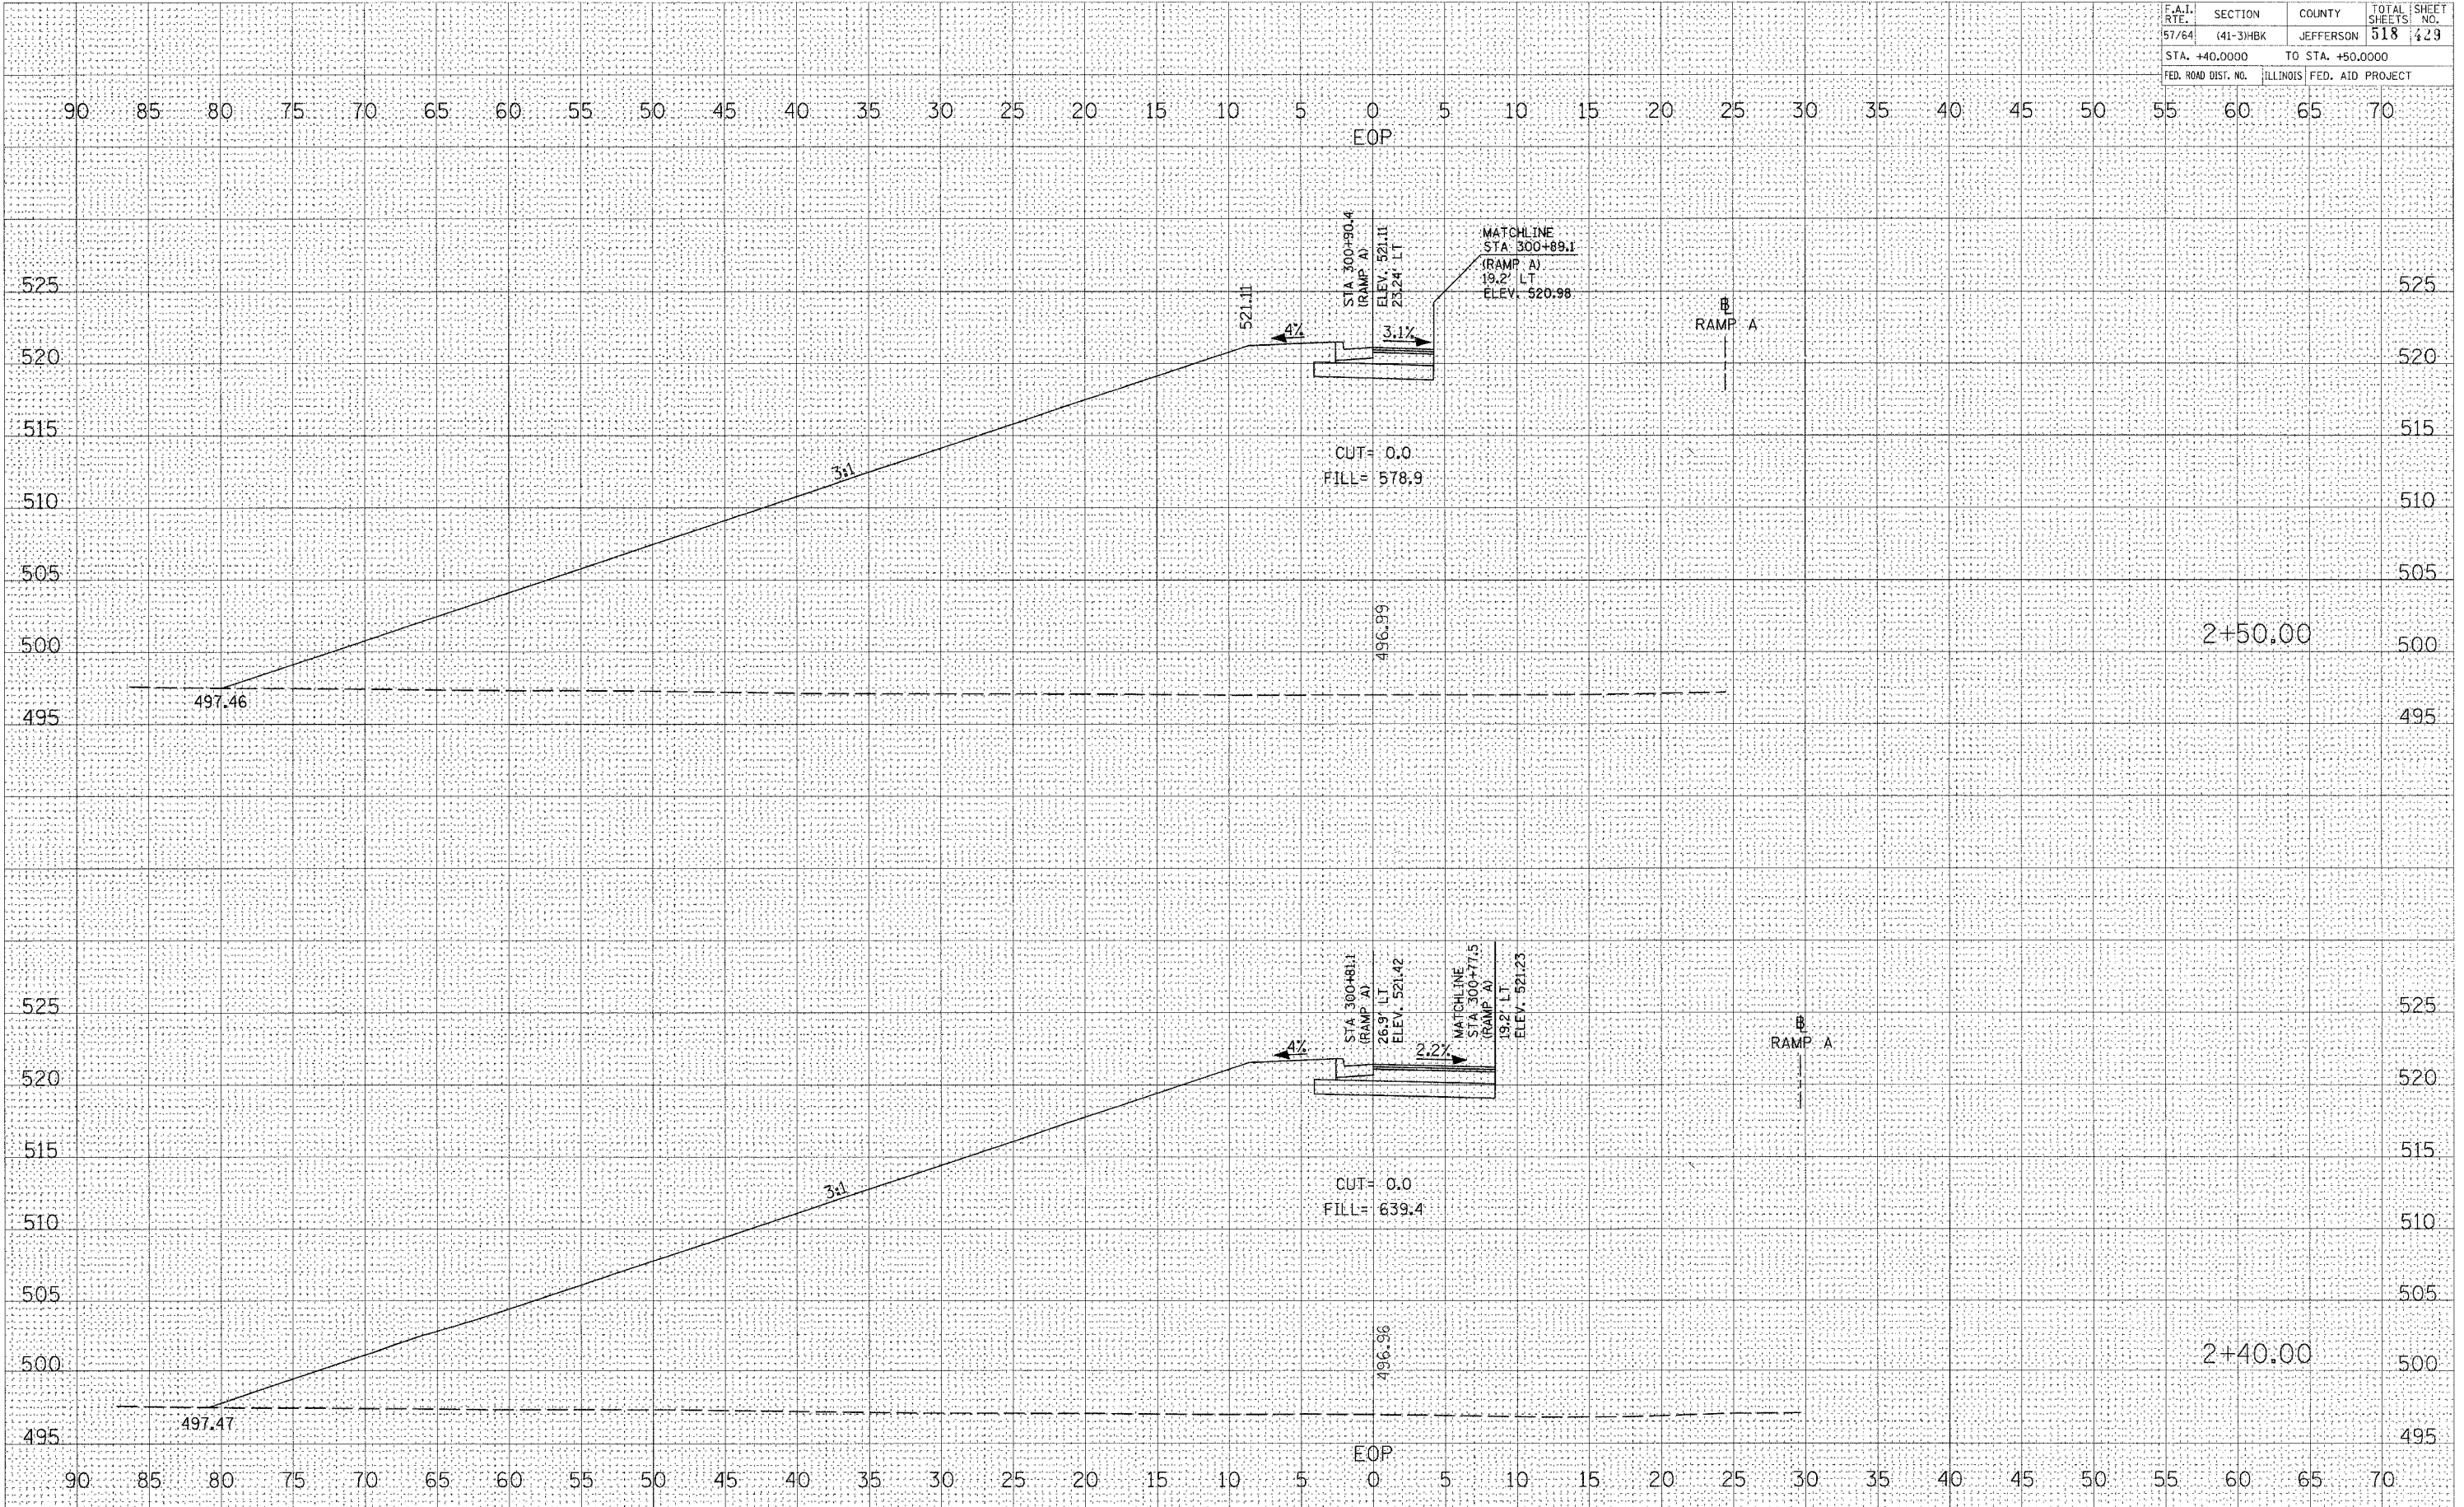

DATE	BY

SURVEYED
 SURVEY TEMPLATE
 NOTE BOOK
 AREAS
 AREAS CHECKED

DATE	BY

ORIGINAL SURVEY
 SURVEY TEMPLATE
 AREAS
 AREAS CHECKED

PLOT DATE = 03/22/2007 11:09 AM
 FILE NAME = I:\98963\98963\DOT RAMP\A\DOT RAMP A NW QUAD RADIUS.DWG
 PLOT SCALE = 0.0000 / IN.
 USER NAME = kpc

CROSS SECTIONS - RAMP A NW QUAD RADIUS