


CONTRACT NO. 98963			
F.A.I. RTE.	SECTION	COUNTY	TOTAL SHEETS
57/64	41-3/HBK	JEFFERSON	518
STA. +70.9537		TO STA. +70.9537	
FED. ROAD DIST. NO.	ILLINOIS	FED. AID	PROJECT

DATE	BY
SURVEYED	BY
NOTE BOOK	
AREAS	
AREAS CHECKED	

DATE	BY
ORIGINAL	BY
AREAS	
AREAS CHECKED	

PLOT DATE = 8/3/2007 11:58 AM
FILE NAME = I:\98963\81\98963\81\DOT\RAMPS\A\NW\RAD\CS1.DOT
PLOT SCALE = 5:60000 / IN.
USER NAME = Kart

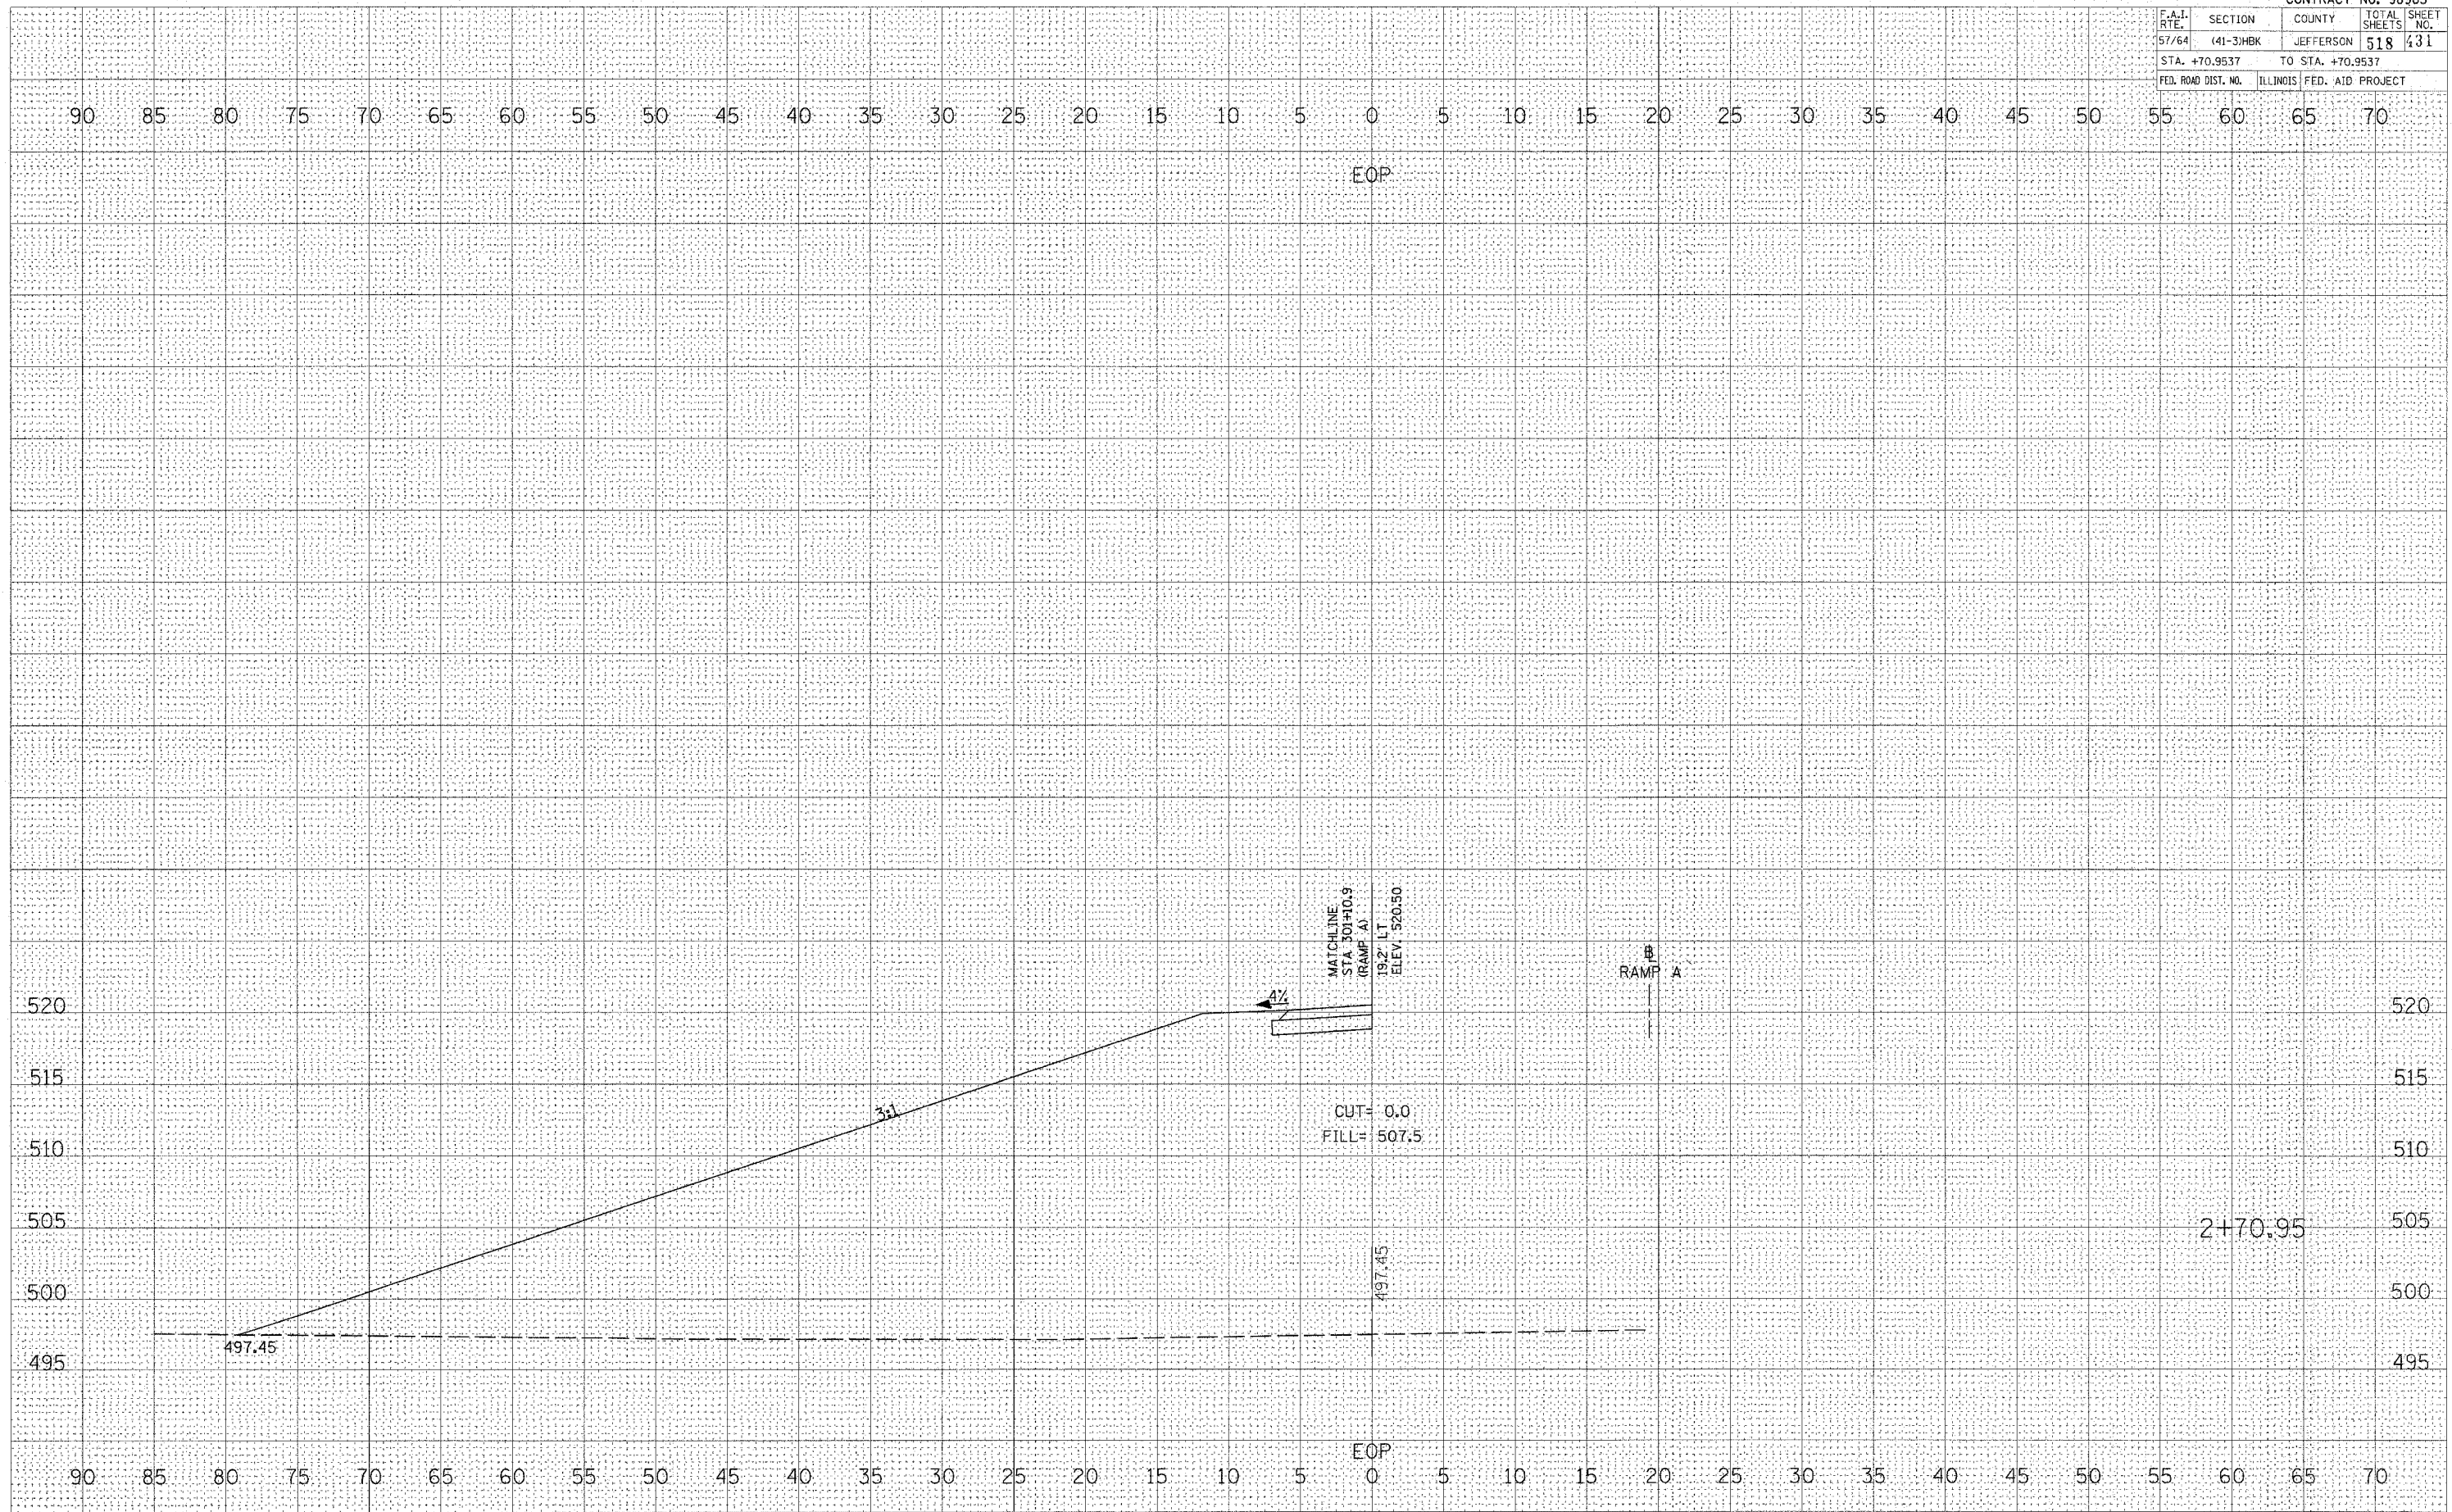

CROSS SECTIONS - RAMP A NW QUAD RADIUS