


CONTRACT NO. 98963			
F.A.I. RTE.	SECTION	COUNTY	TOTAL SHEETS
57/64	(41-3)HBK	JEFFERSON	518
STA. +00.0000		TO STA. +10.0000	
FED. ROAD DIST. NO.	ILLINOIS FED. AID PROJECT		

FINAL SURVEY	DATE
NO.	
BY	
DATE	
BY	
DATE	
BY	
DATE	
BY	
DATE	

ORIGINAL SURVEY	DATE
NO.	
BY	
DATE	
BY	
DATE	
BY	
DATE	
BY	
DATE	

PLOT DATE : 03/22/2007, 11:58 AM
 FILE NAME : I:\98963\98280\98280\1001 RAMP B SE QUAD RADIUS.dwg
 USER NAME : KAC

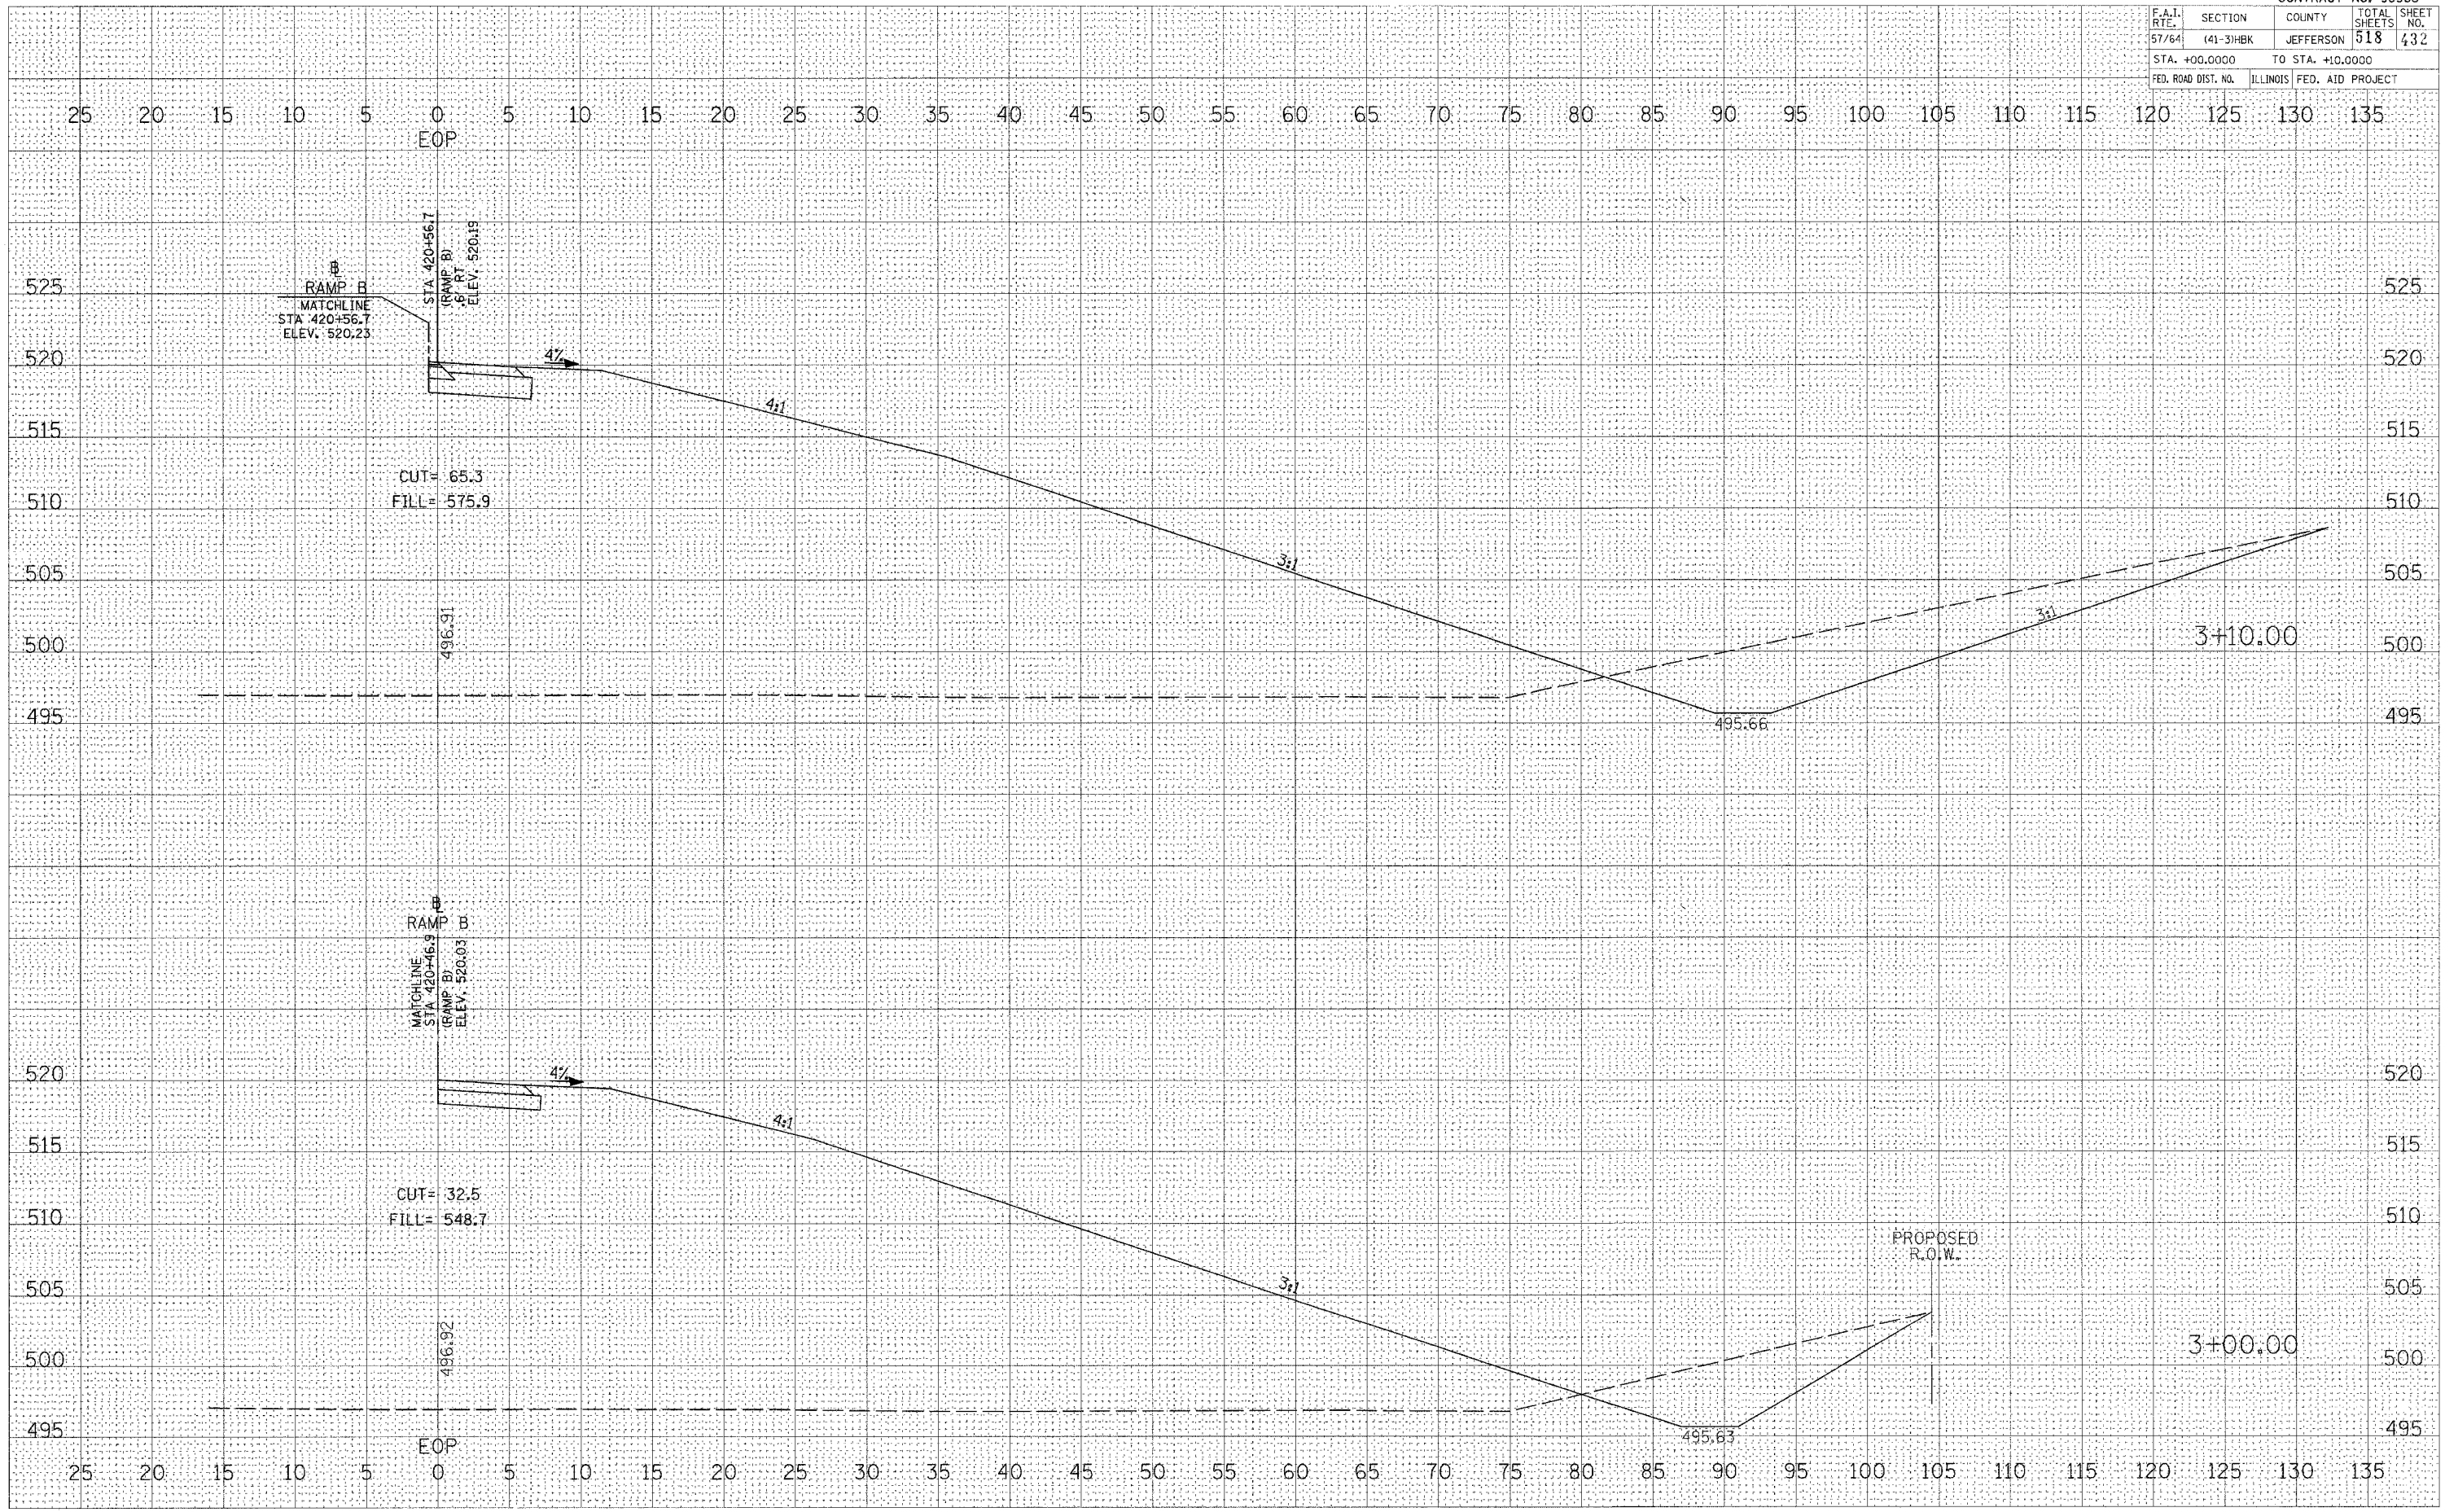

CROSS SECTIONS - RAMP B SE QUAD RADIUS