


F.A.I. RTE.	SECTION	COUNTY	TOTAL SHEETS	SHEET NO.
57/64	141-3/HEK	JEFFERSON	518	435
STA. +60.0000		TO STA. +70.0000		
FED. ROAD DIST. NO.		ILLINOIS FED. AID PROJECT		

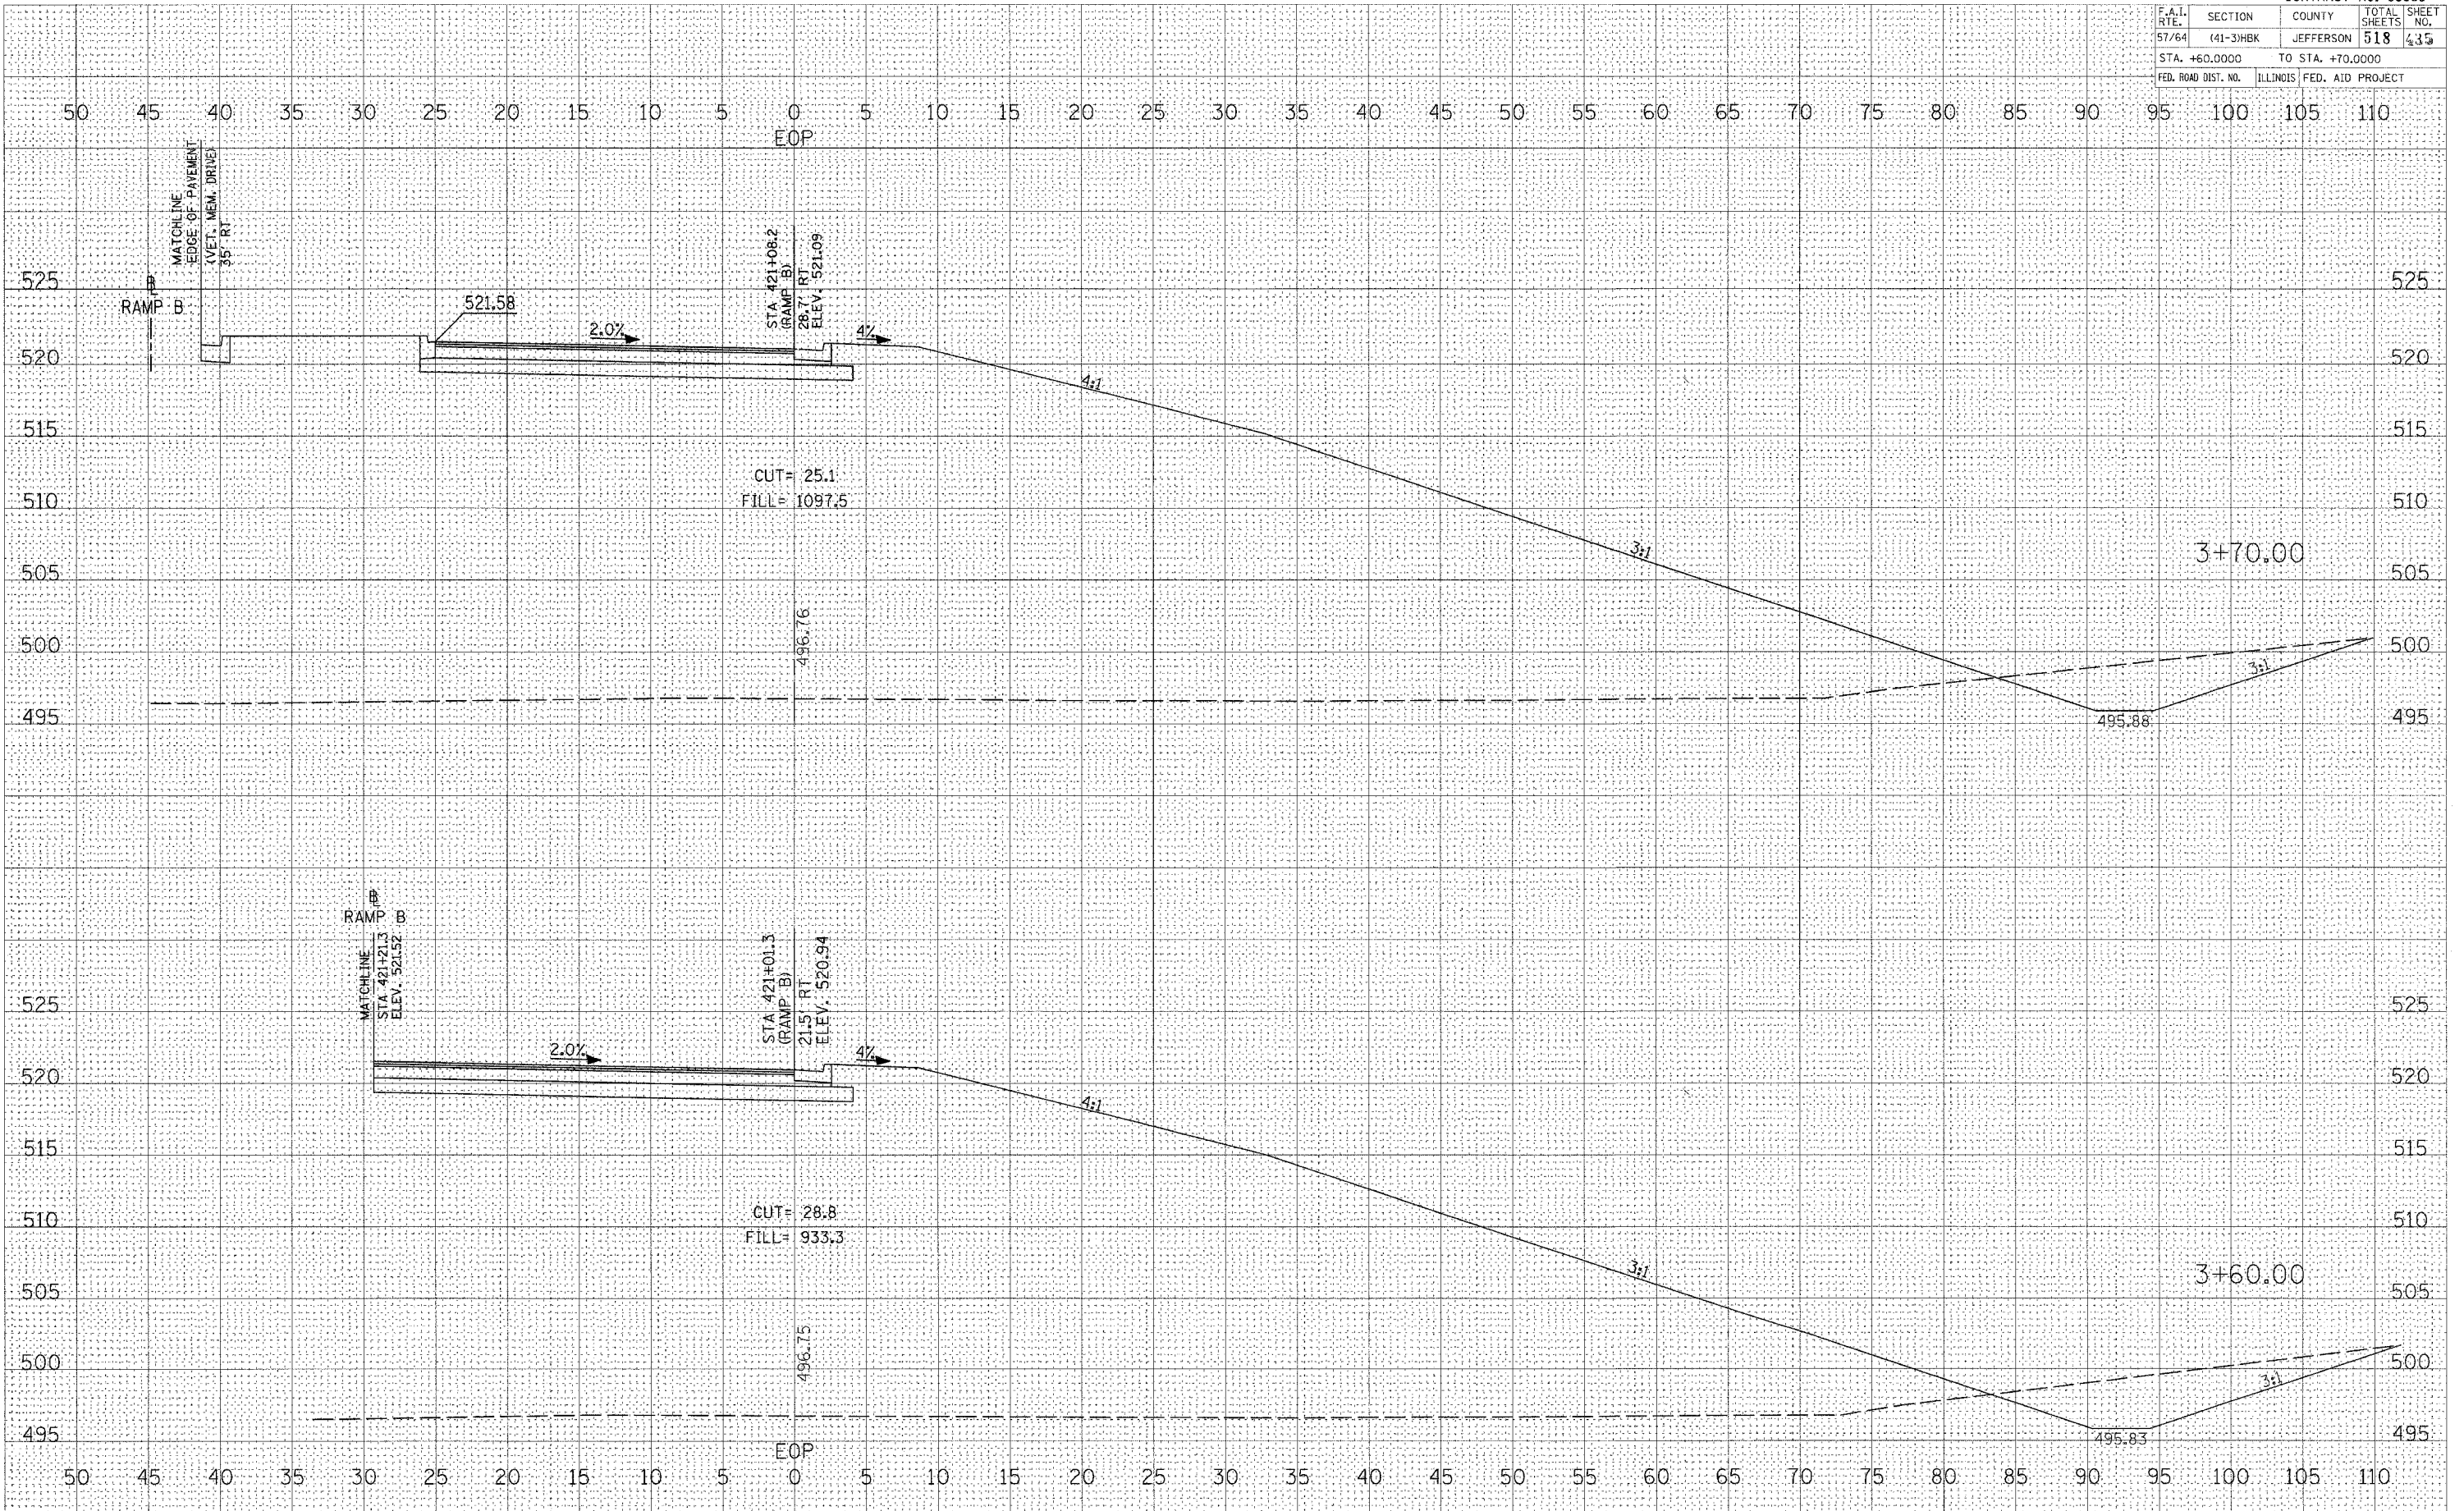

CROSS SECTIONS - RAMP B SE QUAD RADIUS

DATE: _____ BY: _____
 SURVEYED: _____
 SURVEY: _____
 NOTE BOOK: _____
 AREAS: _____
 AREAS CHECKED: _____

DATE: _____ BY: _____
 SURVEYED: _____
 SURVEY: _____
 NOTE BOOK: _____
 AREAS: _____
 AREAS CHECKED: _____

PLOT DATE = 03/22/2007 11:59 AM
 FILE NAME = I:\8000\98963\DOT RAMP\B SE QUAD RADIUS.DOT
 PLOT SCALE = 5/8" = 1' IN.
 USER NAME = KOC