

F.A.I. RTE.	SECTION	COUNTY	TOTAL SHEETS	SHEET NO.
57/64	41-3HEK	JEFFERSON	518	442
STA. +00.00 TO STA. +10.00				
FED. ROAD DIST. NO.			ILLINOIS FED. AID PROJECT	

DATE	BY

NO.	AREAS CHECKED


NO.	AREAS CHECKED

DATE	BY

NO.	AREAS CHECKED

NO.	AREAS CHECKED

PLOT DATE = 8/3/2007 11:58 AM
FILE NAME = J:\98963\98963\98963\DOT RAMP B SW QUAD RADIUS\DOT RAMP B SW QUAD RADIUS.DWG
PLOT SCALE = 1/8" = 1'-0"
USER NAME =

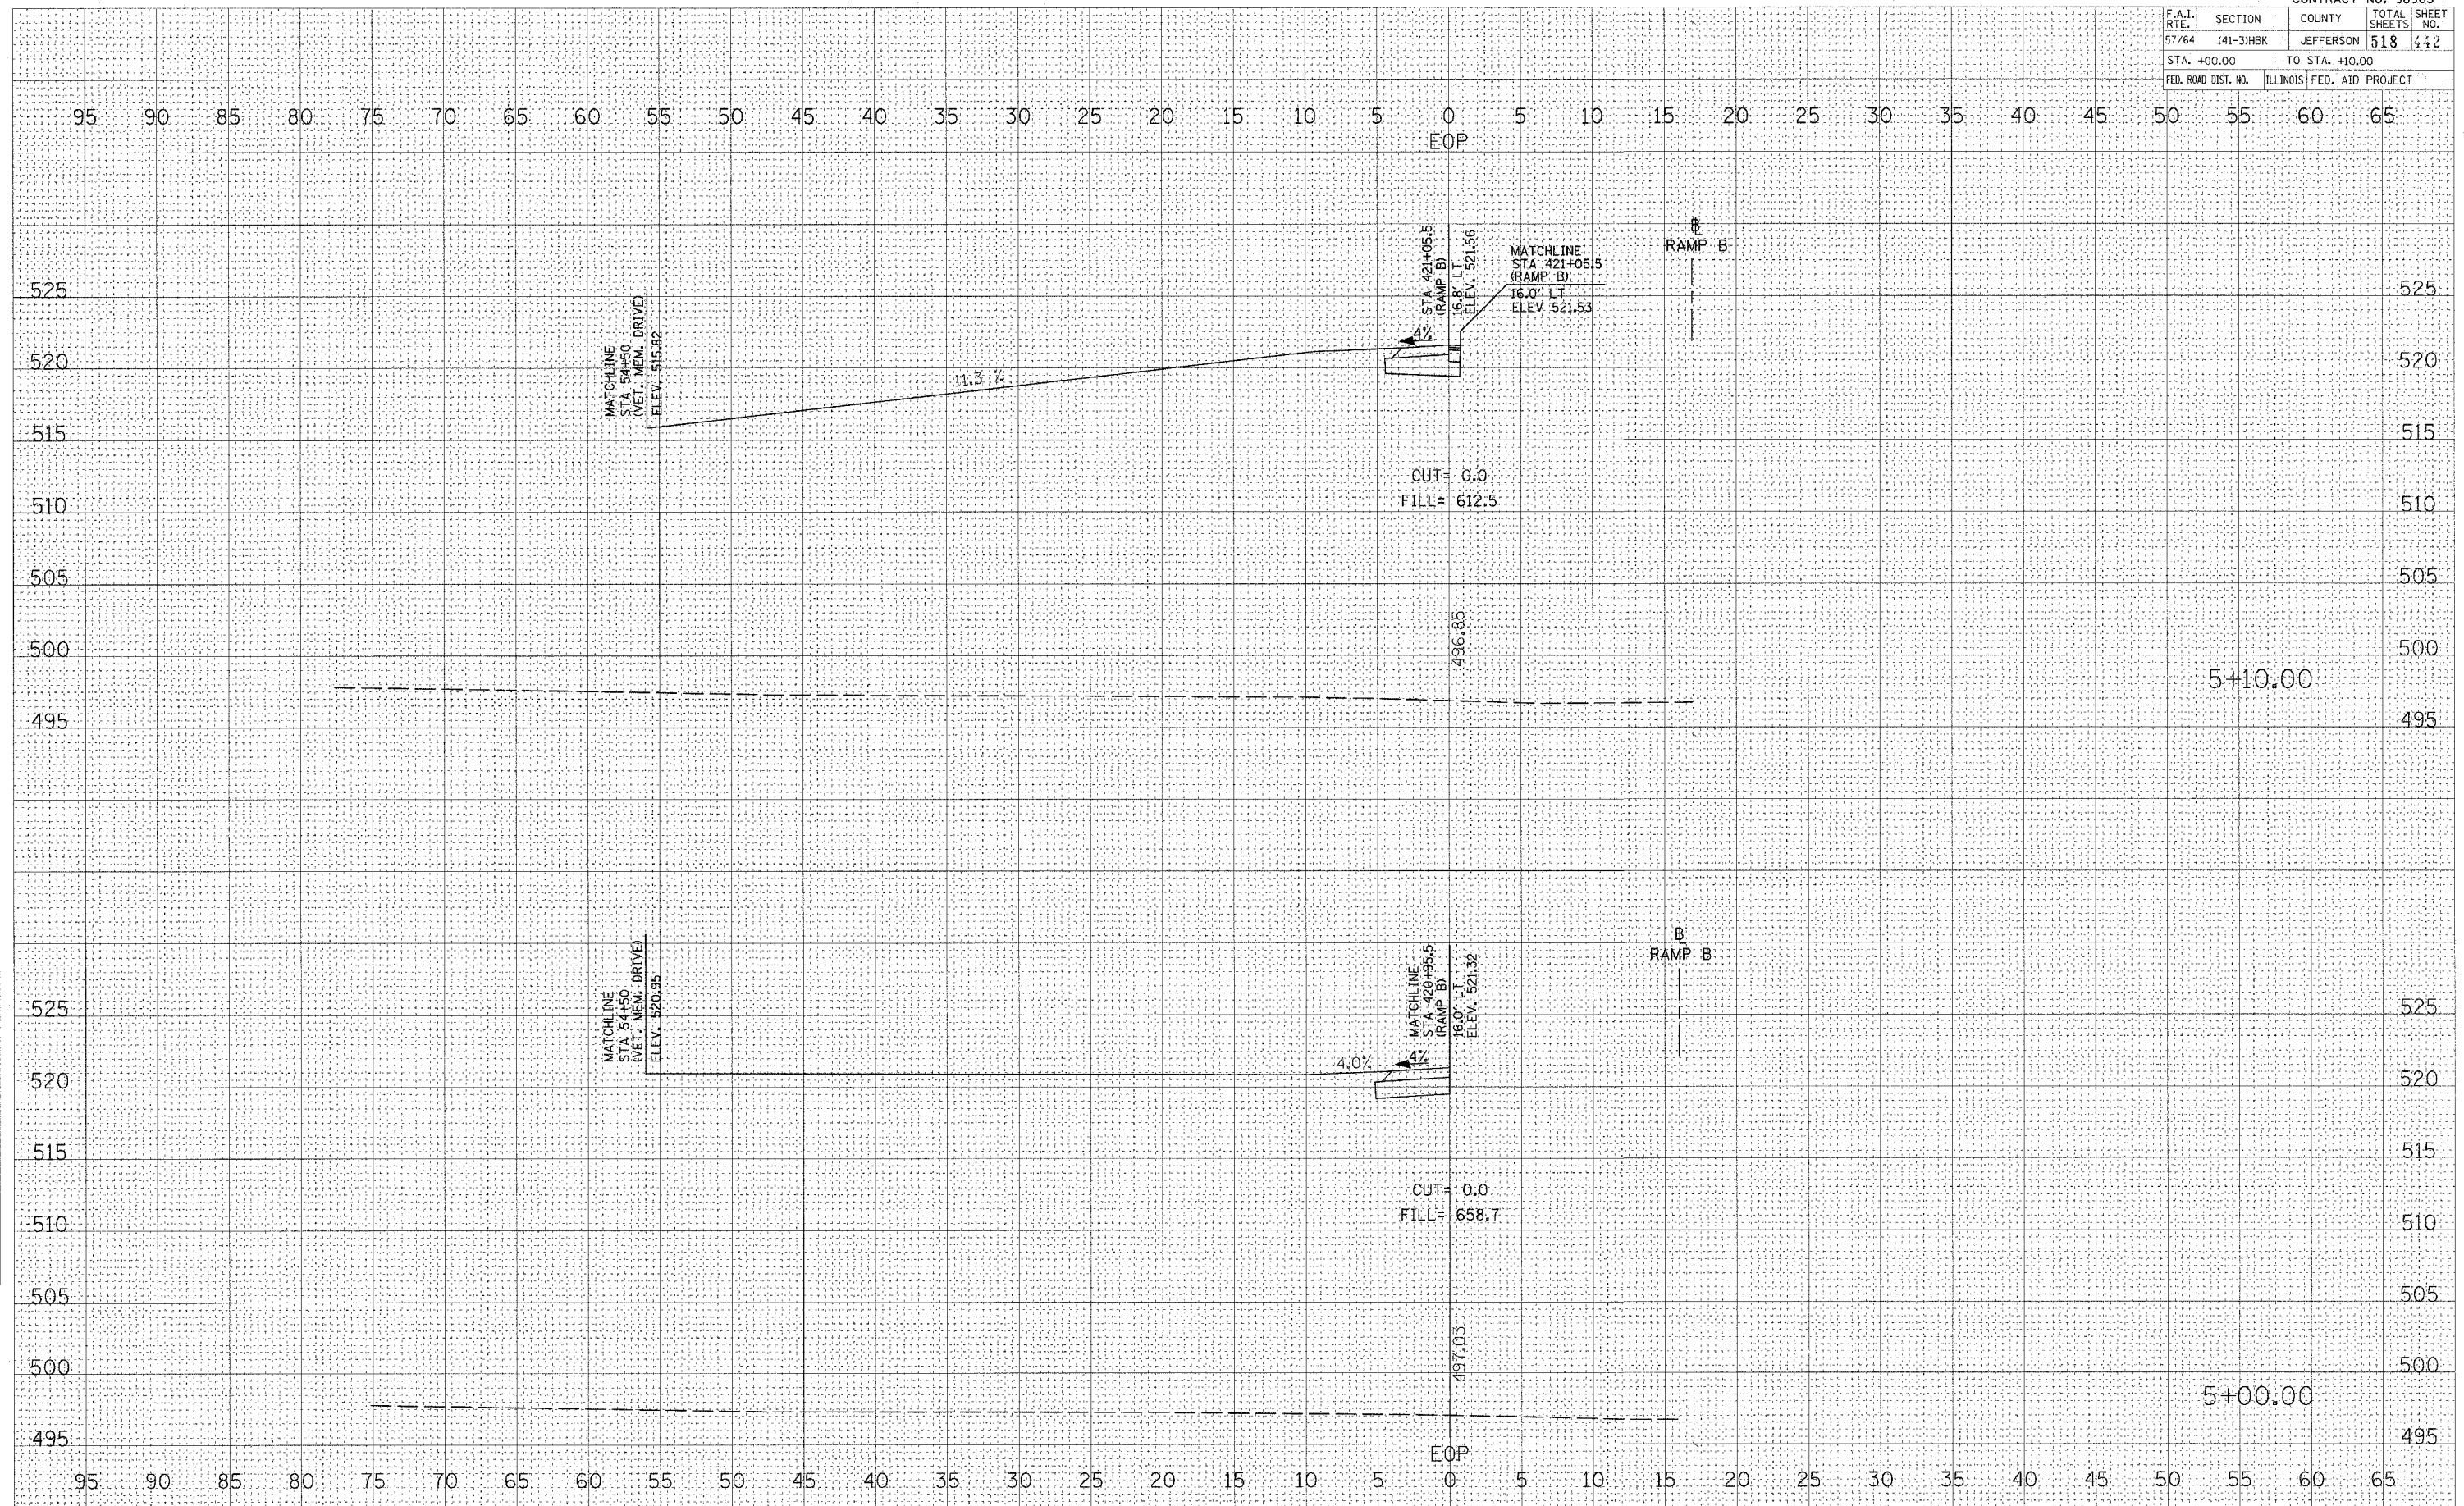

CROSS SECTIONS - RAMP B SW QUAD RADIUS