


F.A.I. RTE.	SECTION	COUNTY	TOTAL SHEETS	SHEET NO.
57/64	(41-3)HBK	JEFFERSON	518	443
STA. +20.00		TO STA. +30.00		
FED. ROAD DIST. NO.	ILLINOIS	FED. AID	PROJECT	

DATE	
BY	
NO.	
FINAL SURVEY	NO.
NOTED	
TEMP.	
AREAS CHECKED	

DATE	
BY	
NO.	
ORIGINAL SURVEY	NO.
NOTED	
TEMP.	
AREAS CHECKED	

PLOT DATE = 07/22/2007, 11:58 AM
FILE NAME = I:\180\proj\98220196\1001\RAMP SW QUAD RADIUS.dwg
USER NAME = KAC

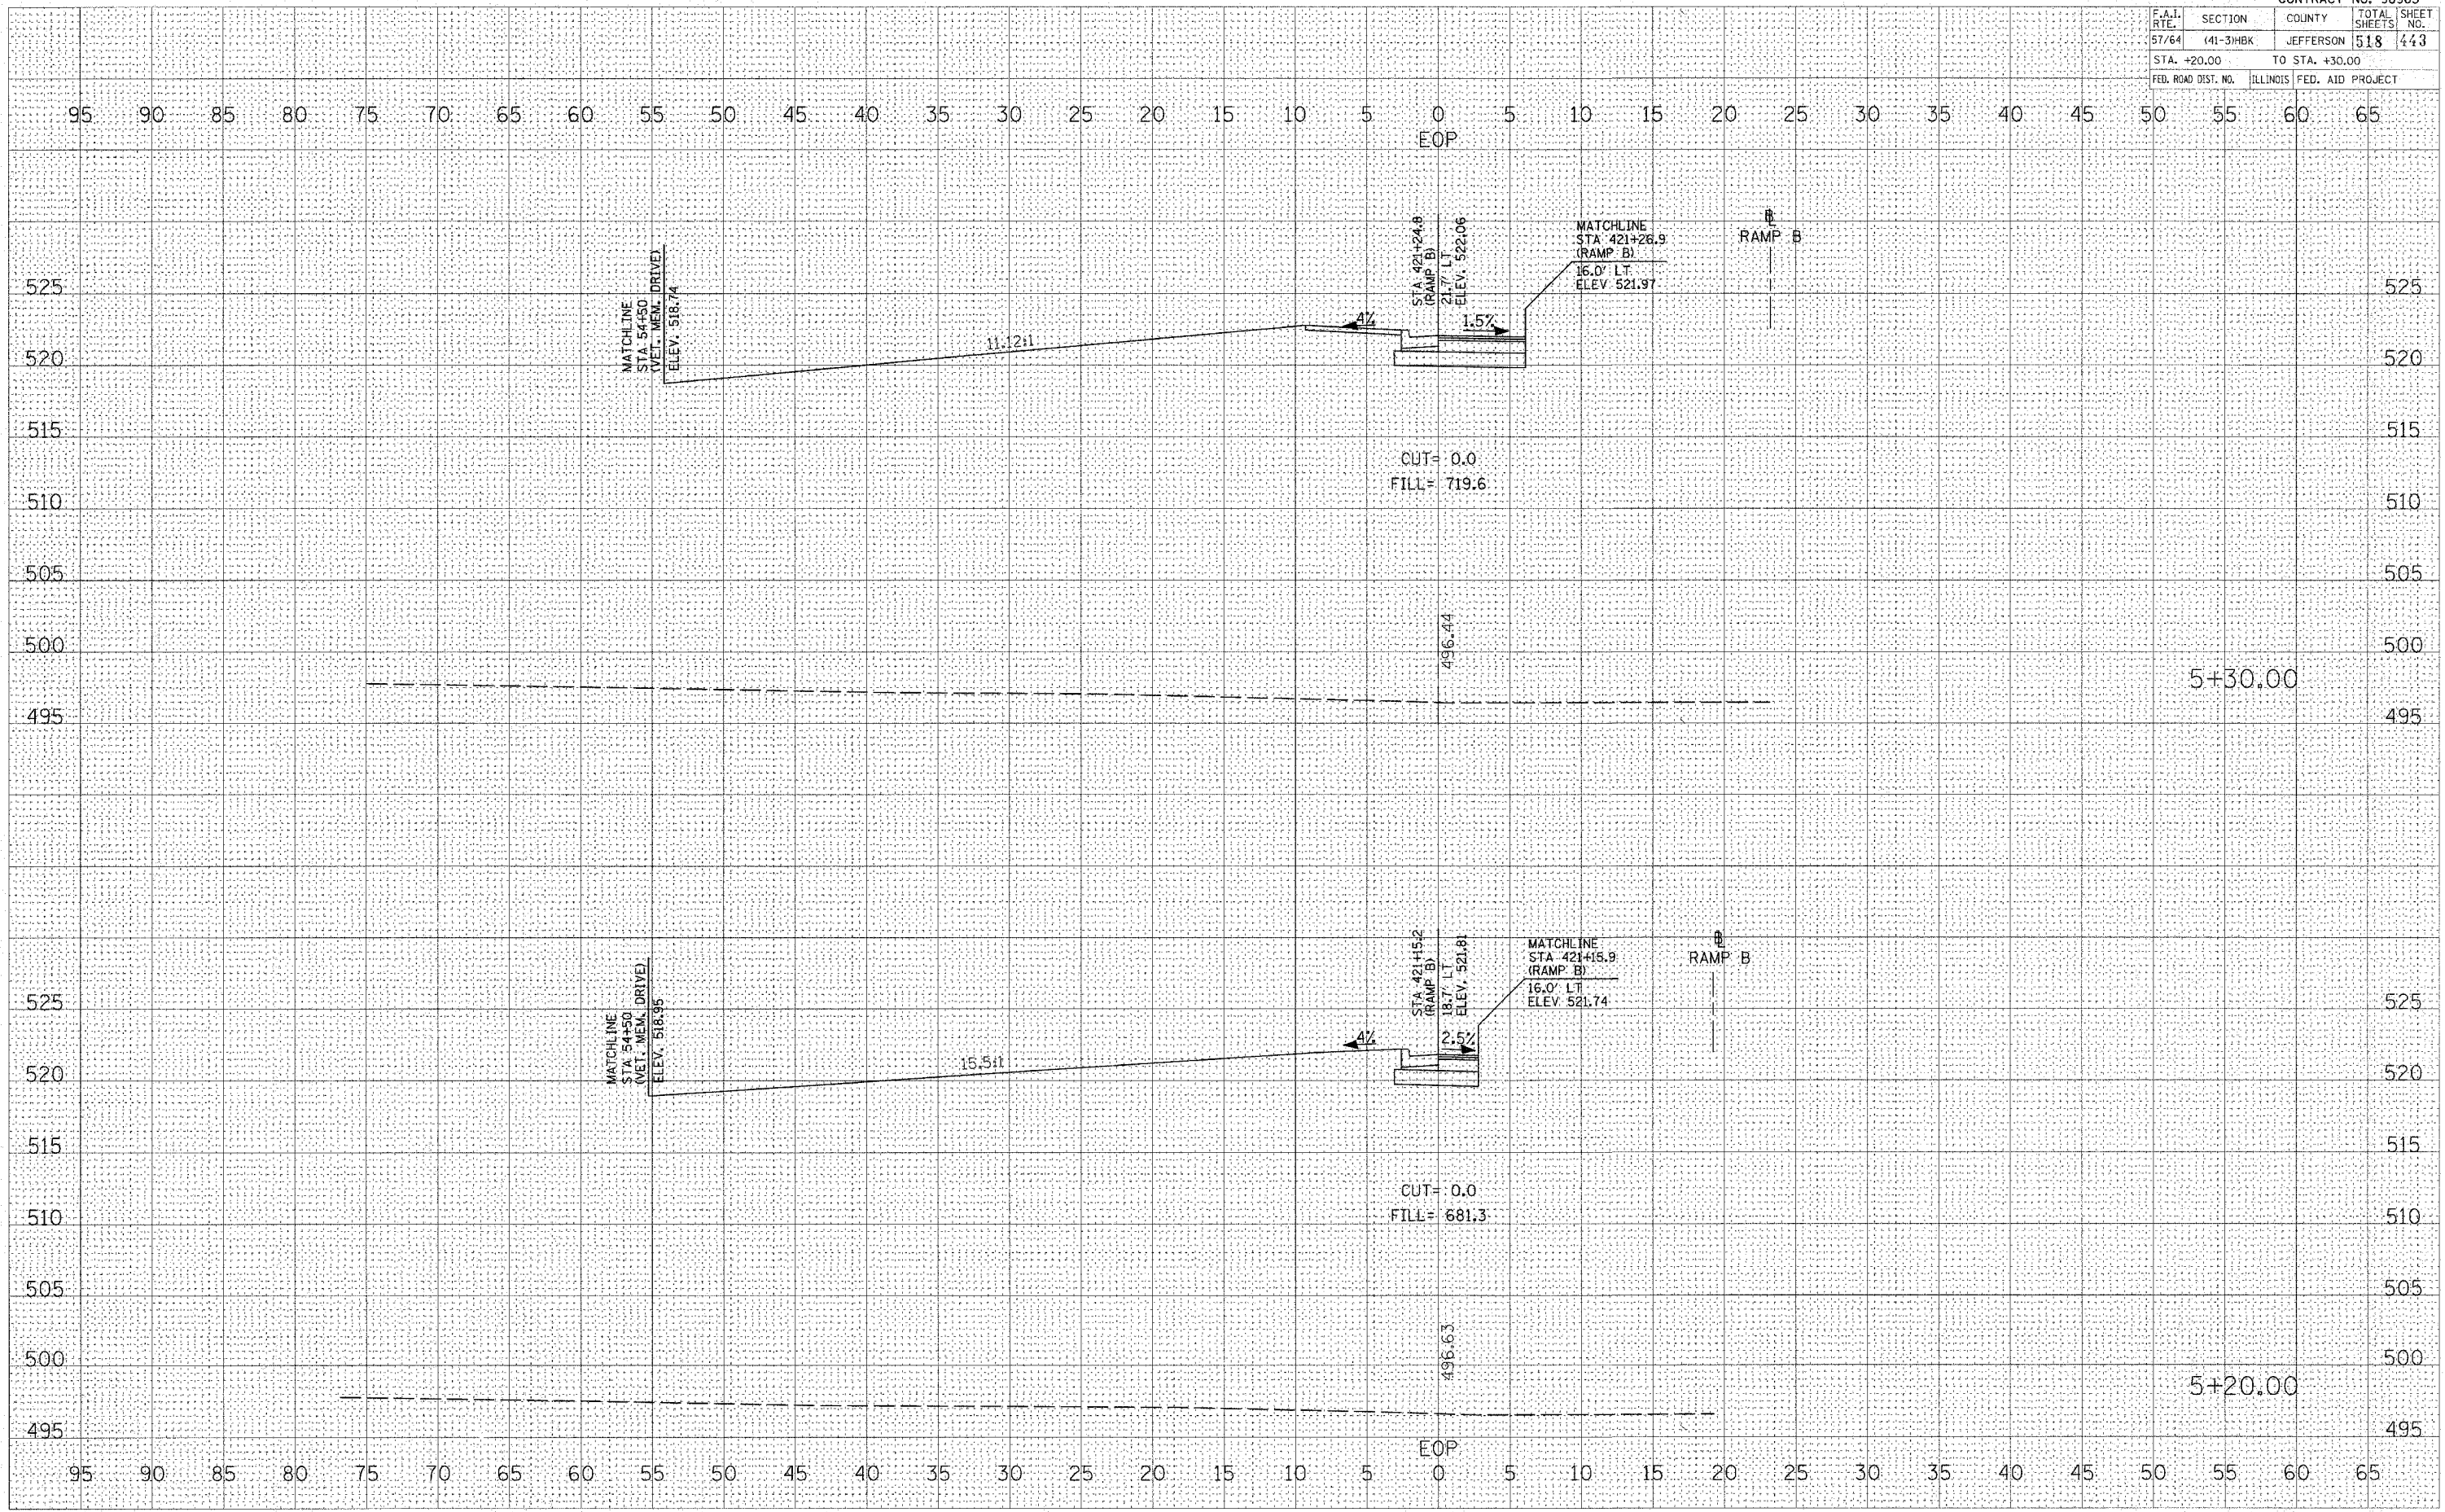

CROSS SECTIONS - RAMP B SW QUAD RADIUS