


CONTRACT NO. 98963			
F.A.I. RTE.	SECTION	COUNTY	TOTAL SHEETS
57/64	(41-3)HBK	JEFFERSON	518
STA. +20.00		TO STA. +30.00	
FED. ROAD DIST. NO.	ILLINOIS	FED. AID PROJECT	

FINAL SURVEY	SUBMITTED	DATE
NOTE BOOK NO.	FLIPPED	
	TEMPLATE	
	AREAS CHECKED	

ORIGINAL SURVEY	SUBMITTED	DATE
FILE NAME	FLIPPED	
USER NAME	TEMPLATE	
	AREAS CHECKED	

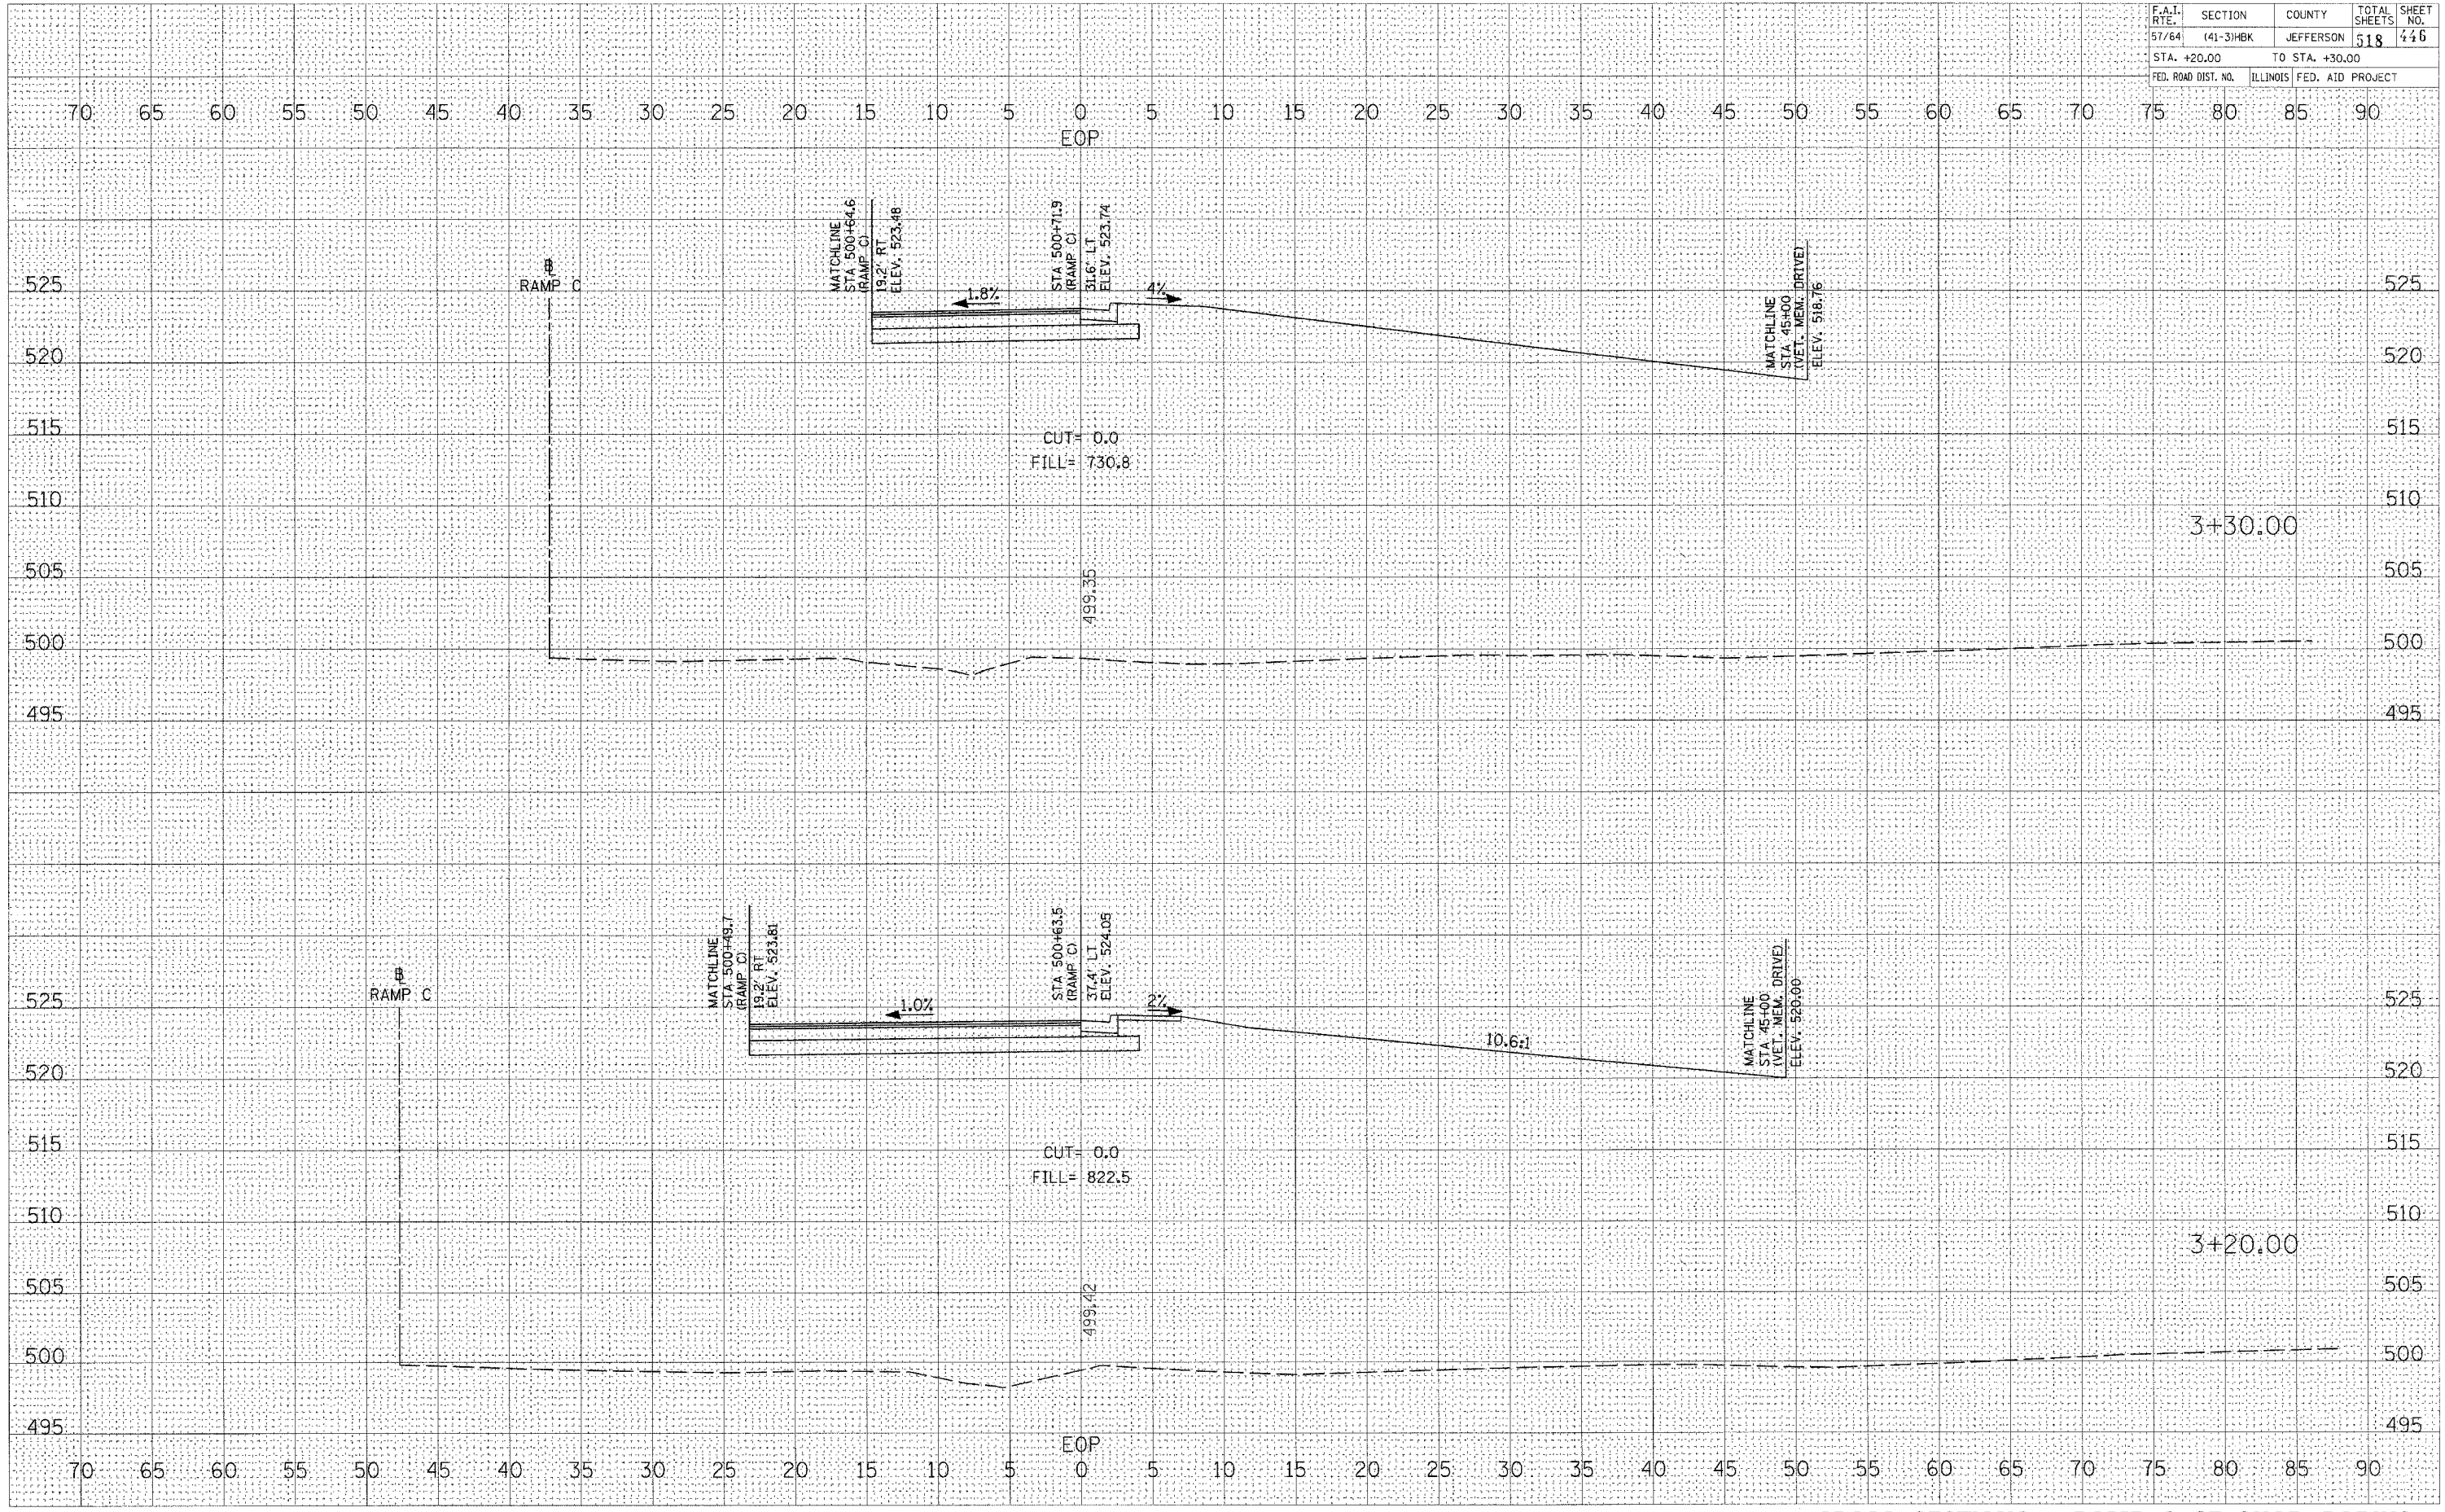

**CROSS SECTIONS - RAMP C SE QUAD RADIUS**