


CONTRACT NO. 98963				
F.A.I. RTE.	SECTION	COUNTY	TOTAL SHEETS	SHEET NO.
57/64	(41-3)HBK	JEFFERSON	518	449
STA. +70.95		TO STA. +70.95		
FED. ROAD DIST. NO.	ILLINOIS	FED. AID PROJECT		

DATE	BY	SURVEYED	AREAS CHECKED
		NOTE BOOK	AREAS CHECKED
		TEMPLATE	AREAS CHECKED
		AREAS	AREAS CHECKED

DATE	BY	ORIGINAL SURVEY	AREAS CHECKED
		AREAS	AREAS CHECKED
		AREAS	AREAS CHECKED
		AREAS	AREAS CHECKED

PLOT DATE = 03/22/2007 11:57 AM
 FILE NAME = H:\81855\98963\215\DOT RAMP C SE QUAD RADIUS.DWG
 PLOT SCALE = 0.0000 / IN.
 USER NAME = KWC

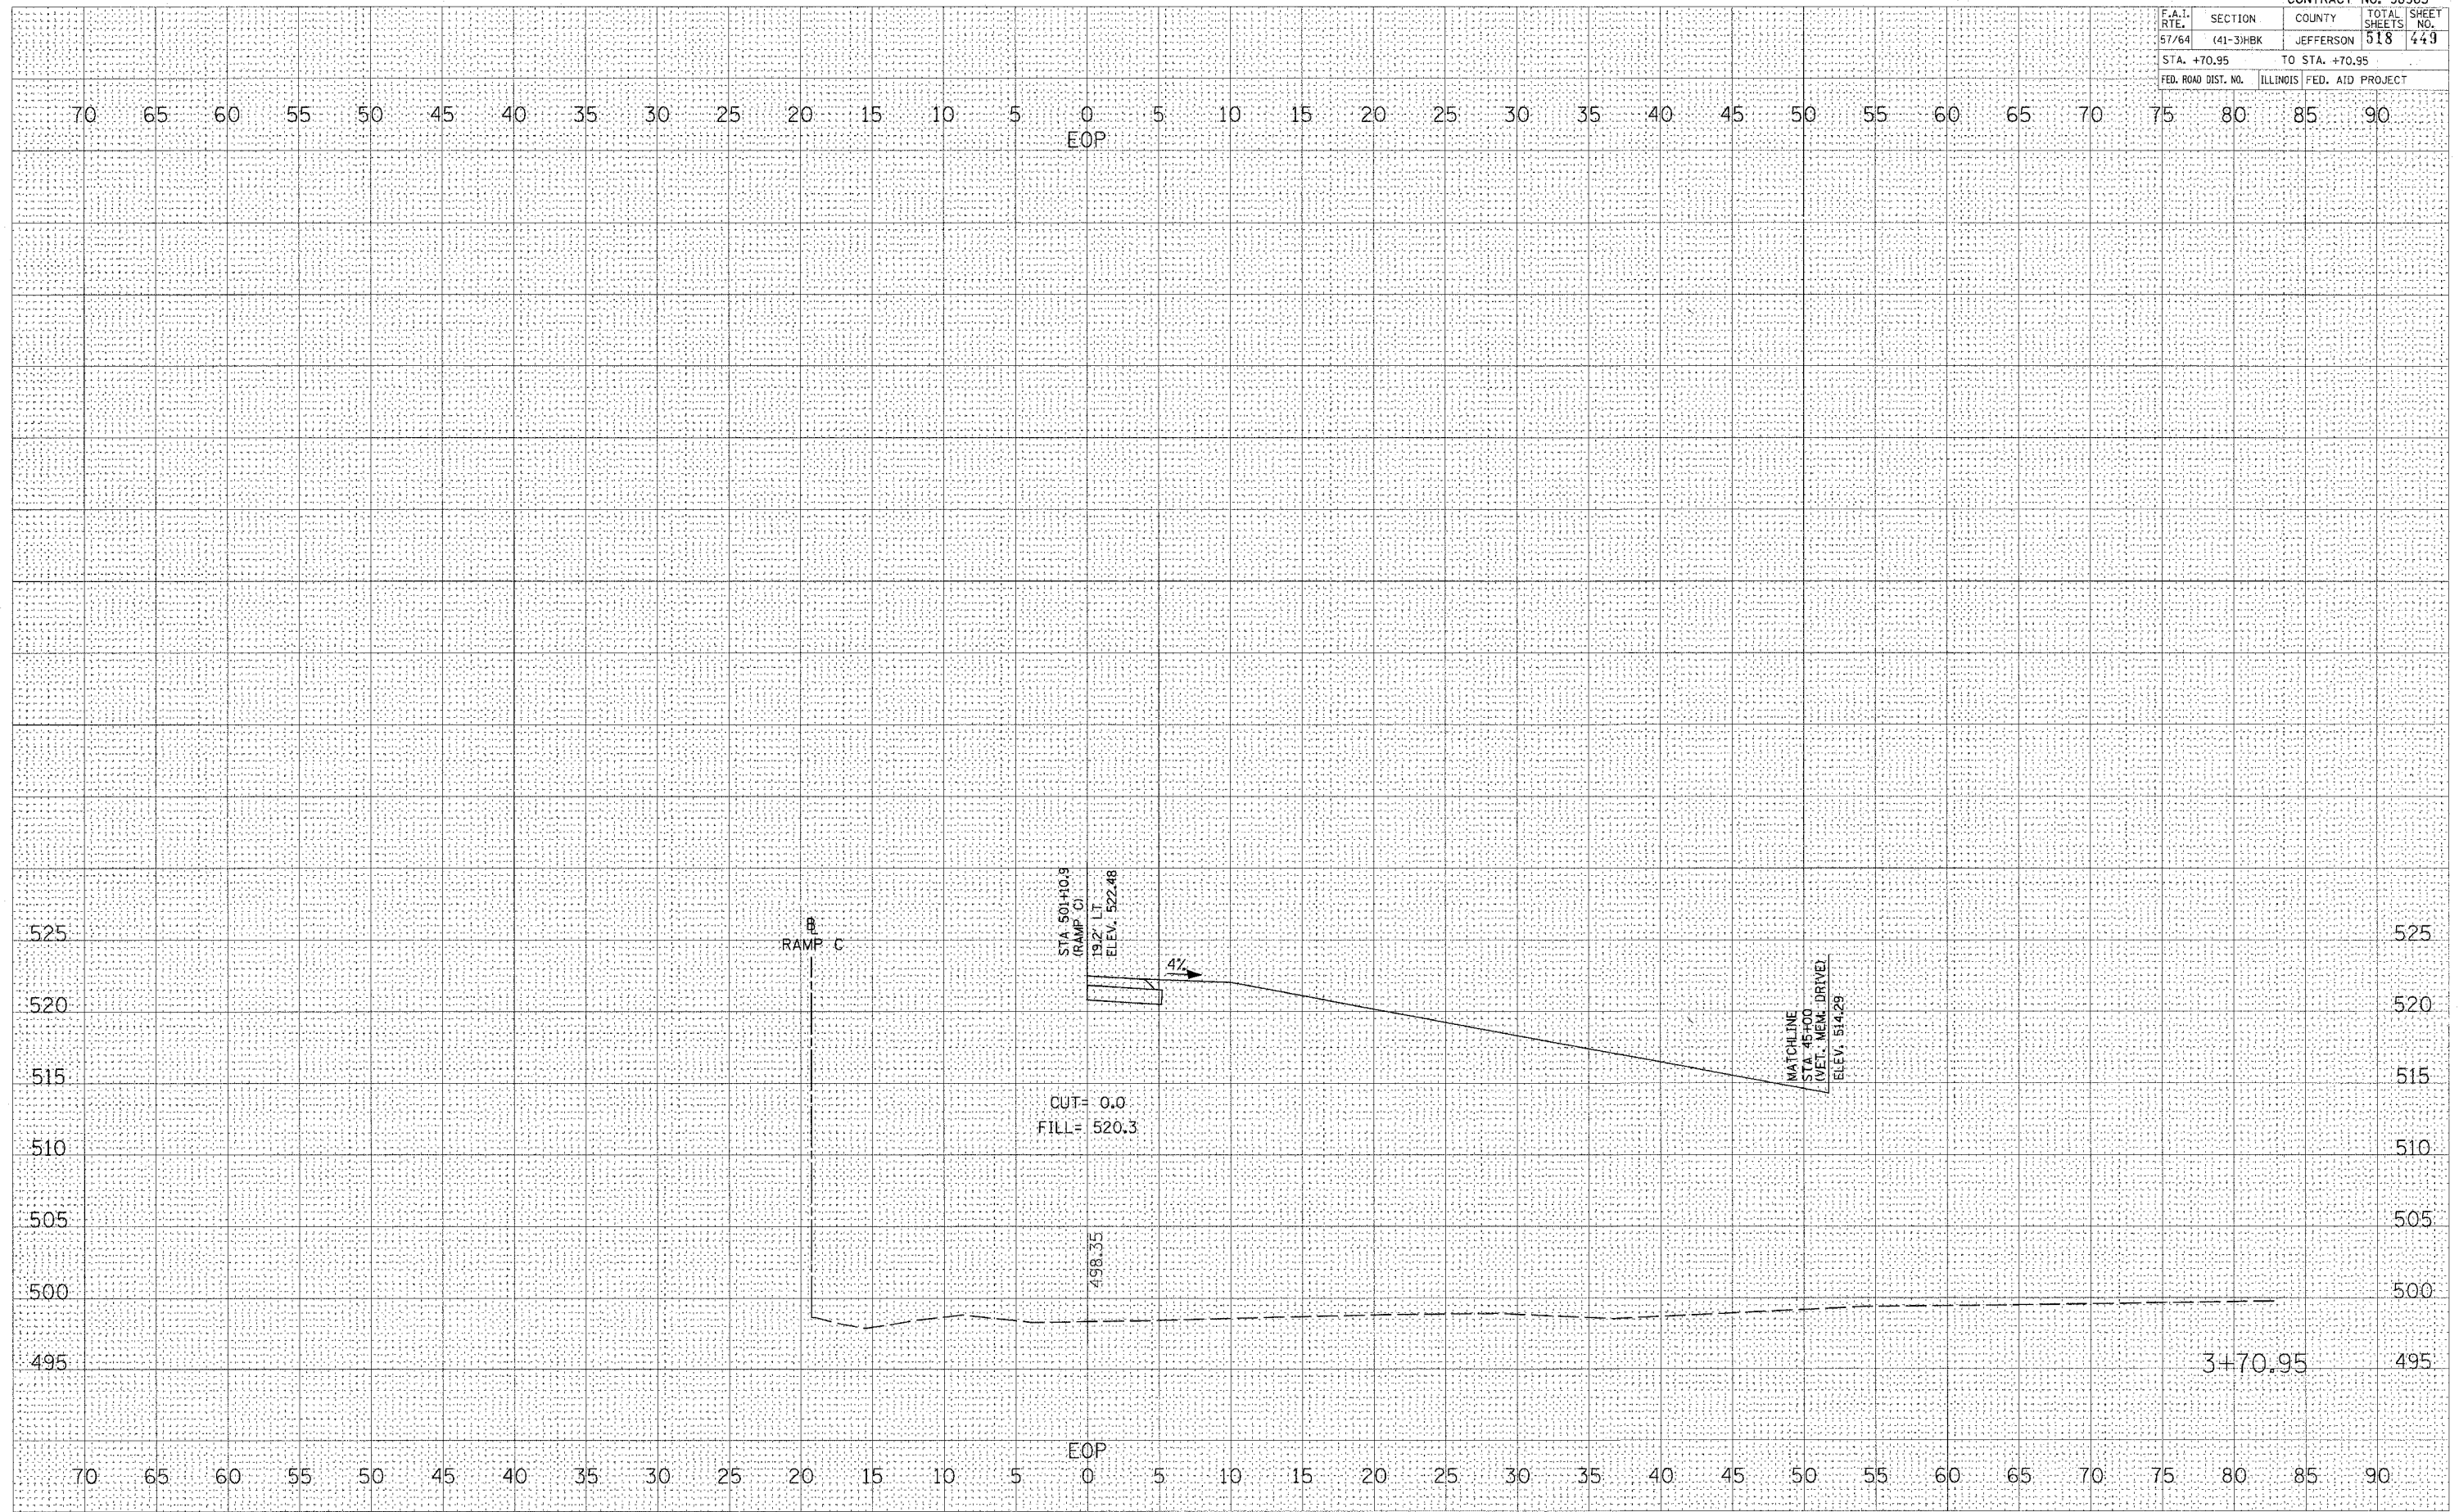

CROSS SECTIONS - RAMP C SE QUAD RADIUS