


CONTRACT NO. 98963			
F.A.I. RTE.	SECTION	COUNTY	TOTAL SHEETS
57/64	41-3HBK	JEFFERSON	518
STA. +00.00		TO STA. +10.00	
FED. ROAD DIST. NO.	ILLINOIS	FED. AID PROJECT	

DATE	BY
FINAL SURVEY	SURVEYED
NOTE BOOK	TEMPLATE
NO.	AREAS CHECKED

DATE	BY
ORIGINAL SURVEY	SURVEYED
NO.	TEMPLATE
	AREAS CHECKED

PLOT DATE = 03/23/2007 11:57 AM  
 FILE NAME = I:\80\_05\98963\1001\DOT\RAMPS\01\01\SW\QUAD\SECTION.PLOT  
 PLOT SCALE = 5/8" = 1' IN.  
 USER NAME = ket

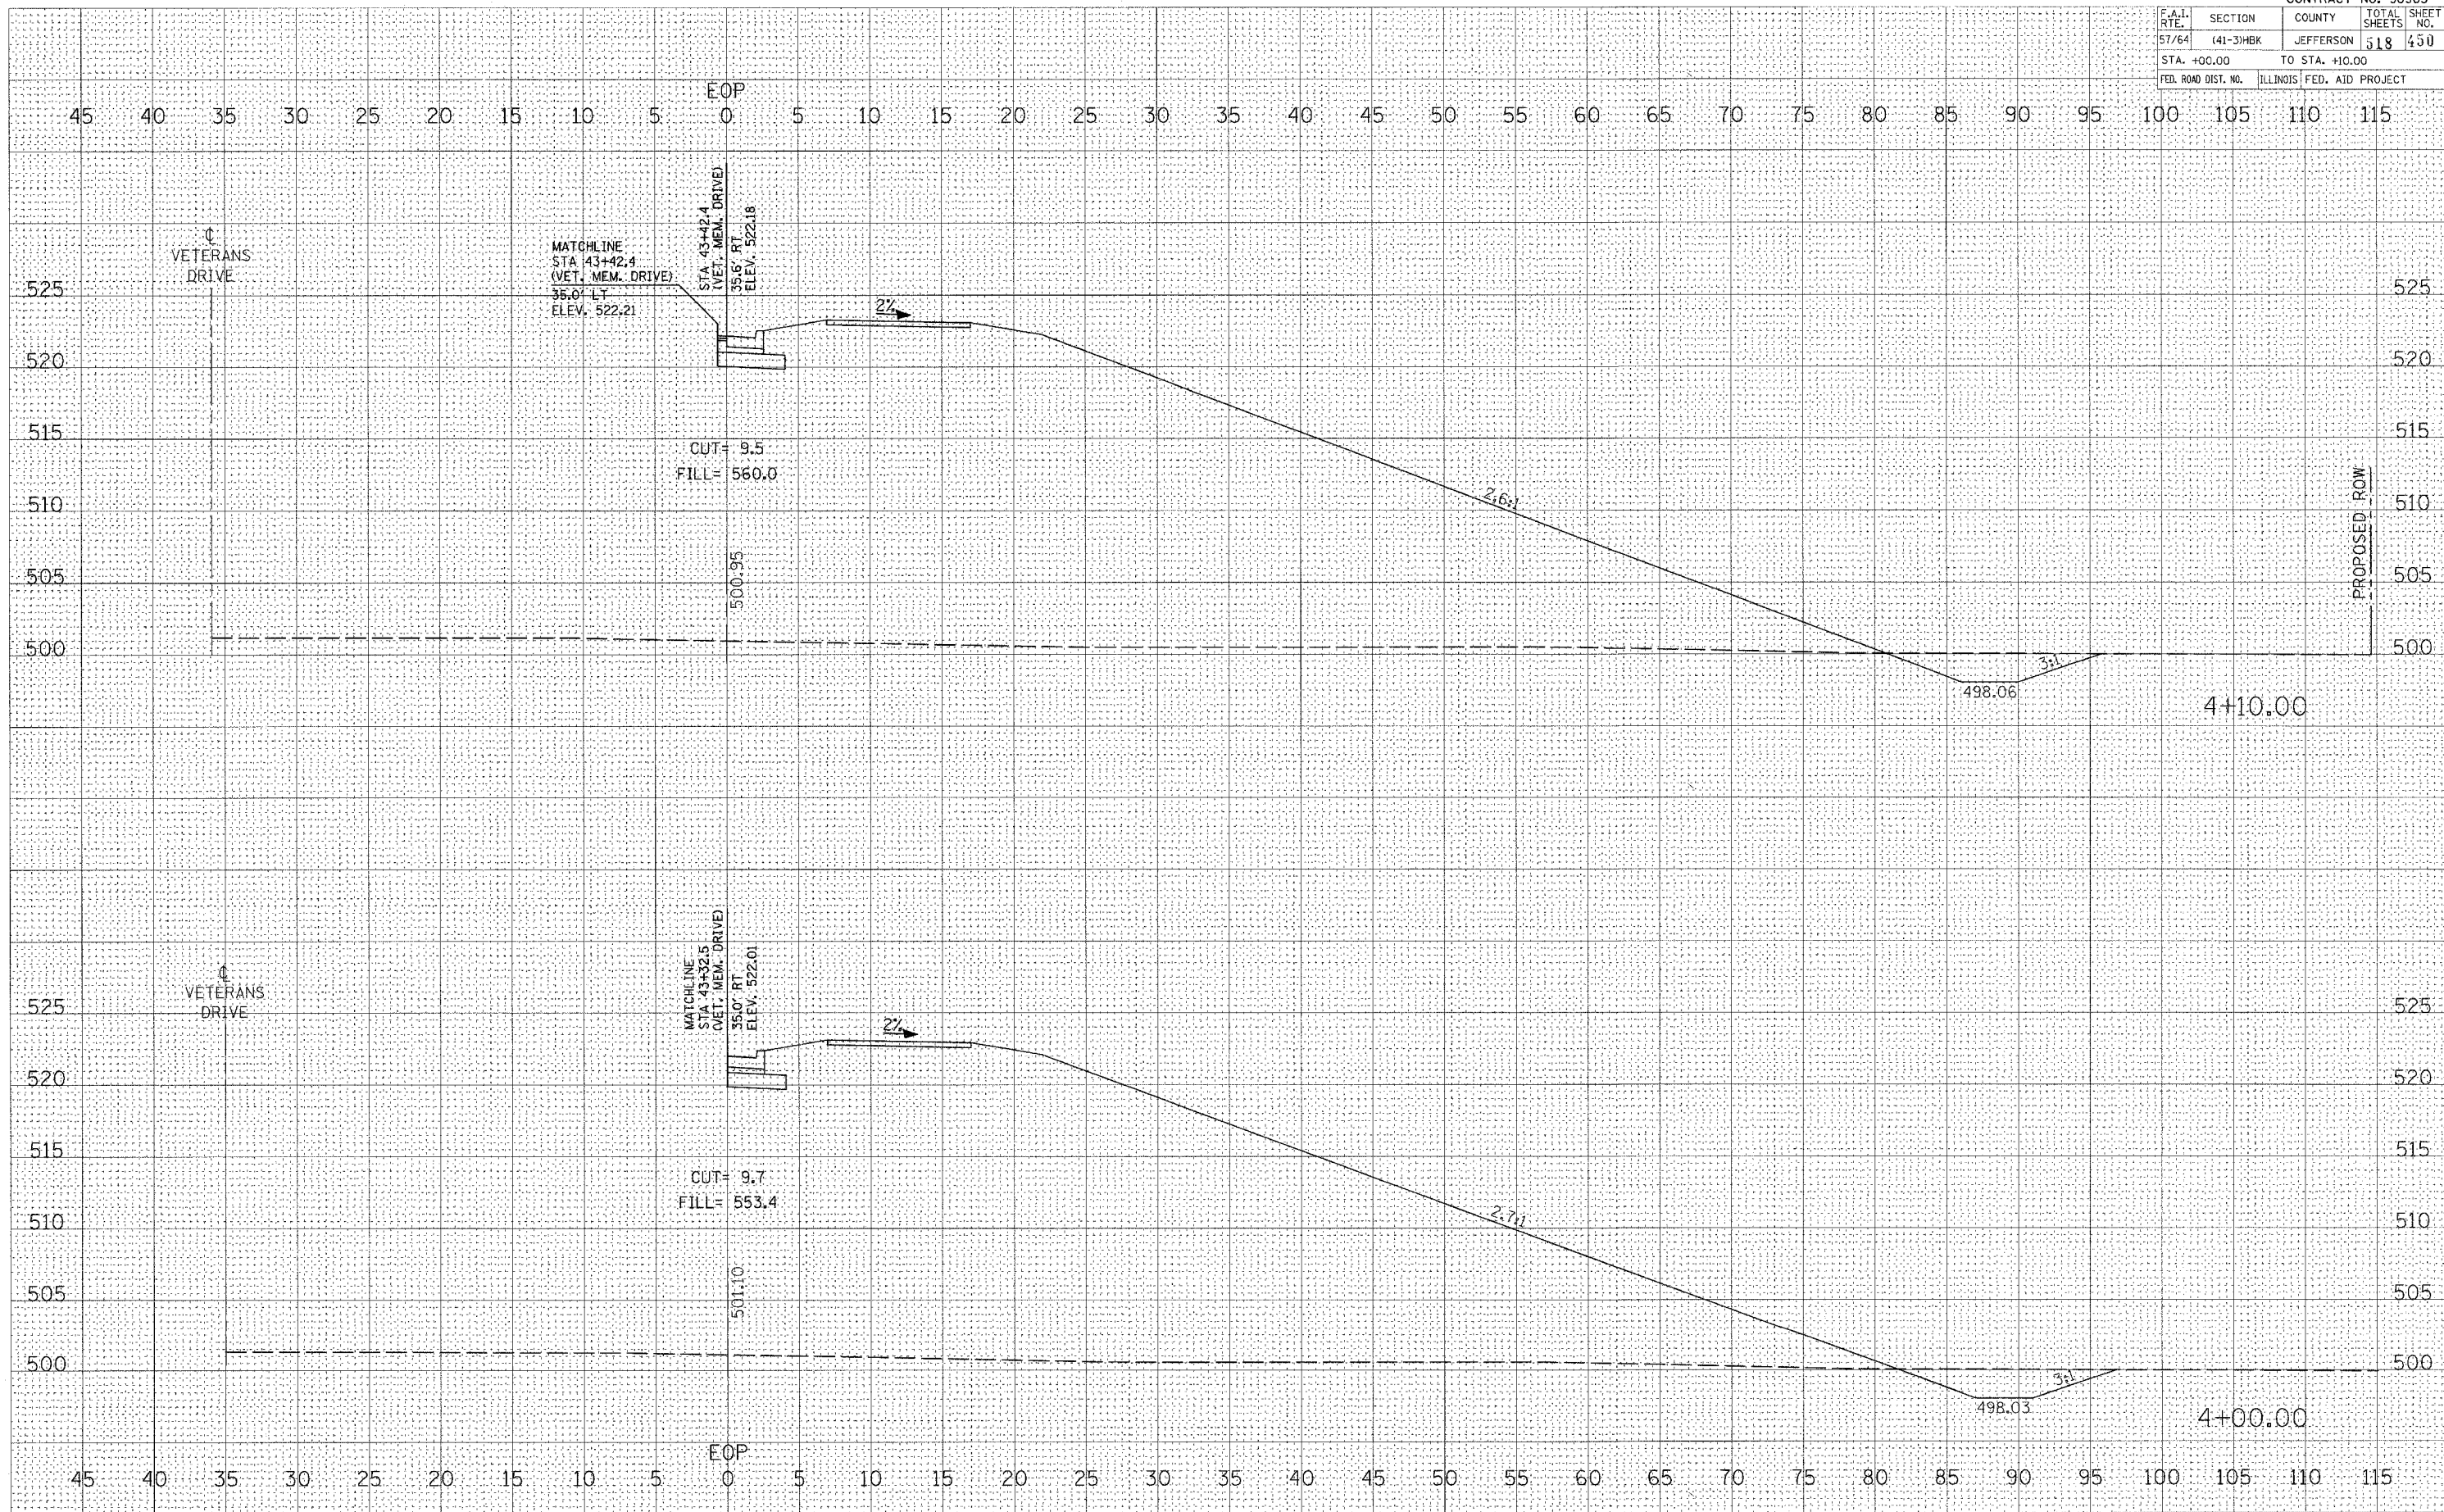

CROSS SECTIONS - RAMP C SW QUAD RADIUS