


F.A.I. RTE.	SECTION	COUNTY	TOTAL SHEETS	SHEET NO.
57/64	141-3HBK	JEFFERSON	518	452
STA. +40.00 TO STA. +50.00				
FED. ROAD DIST. NO. ILLINOIS FED. AID PROJECT				

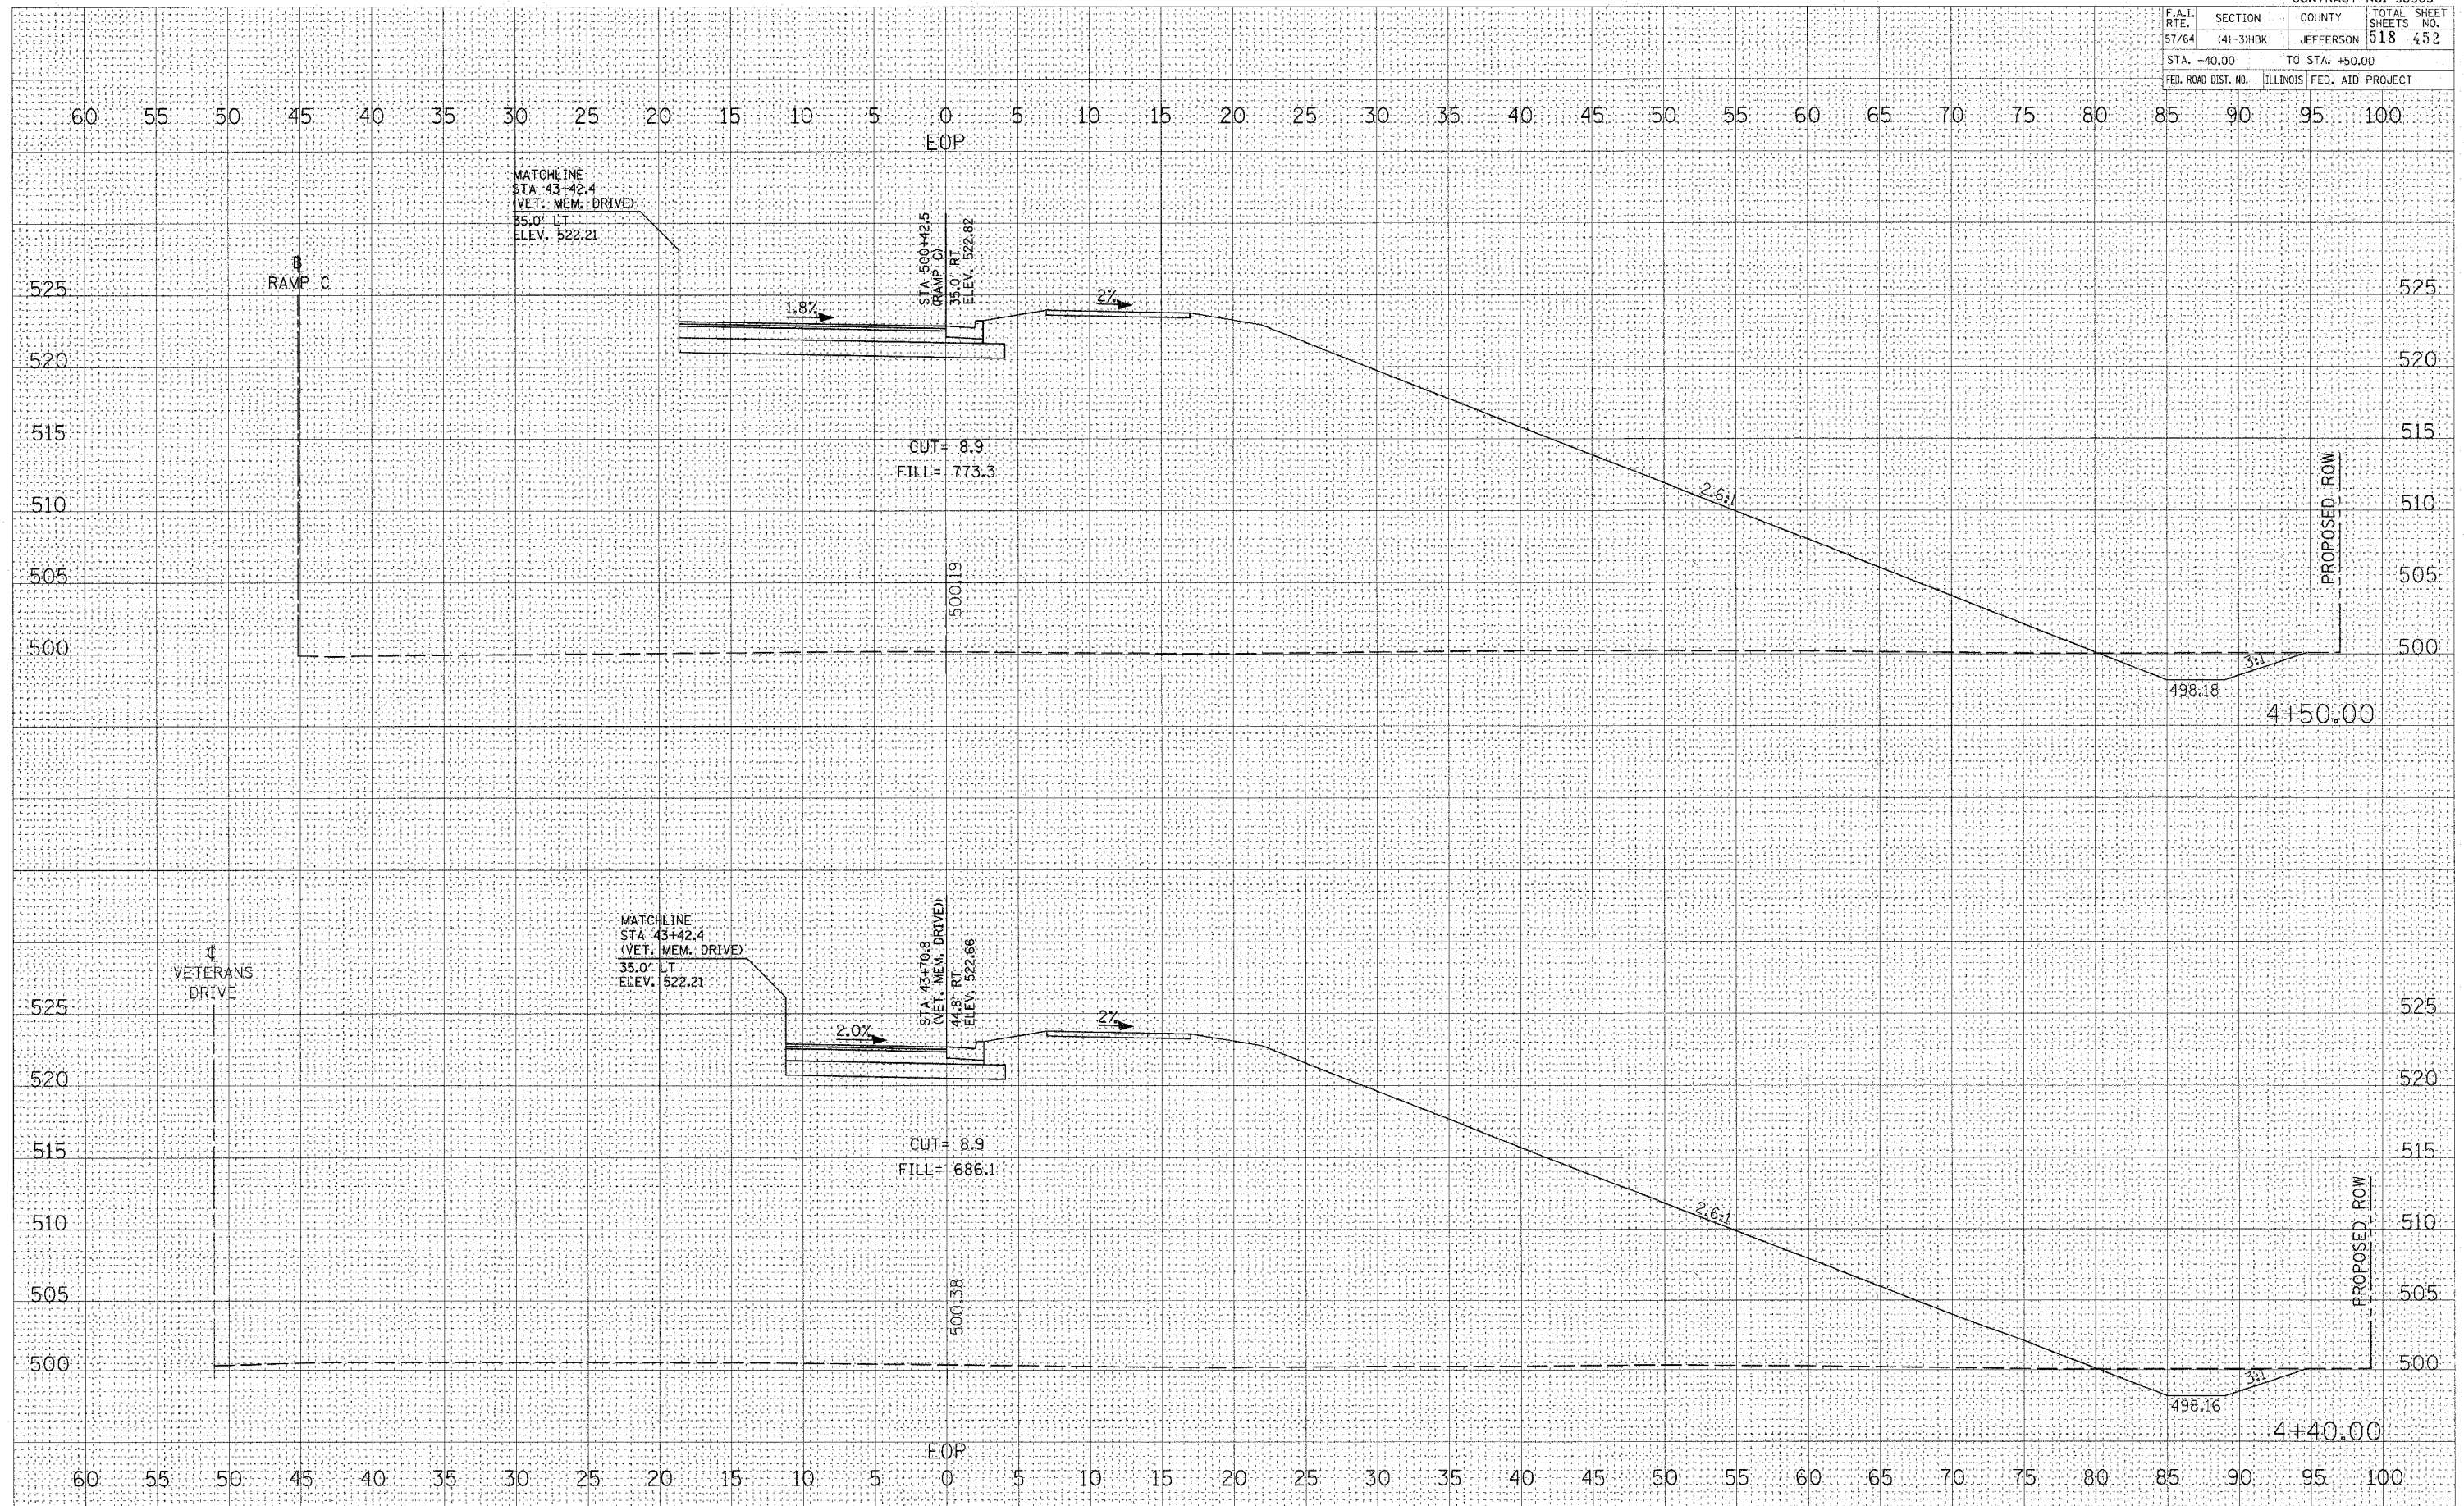

CROSS SECTIONS - RAMP C SW QUAD RADIUS

DATE	
BY	
FINAL SURVEY	
SURVEYED	
NOTE BOOK	
TEMPLATE	
AREAS	
AREAS CHECKED	

DATE	
BY	
ORIGINAL SURVEY	
SURVEYED	
NOTE BOOK	
TEMPLATE	
AREAS	
AREAS CHECKED	

PLOT DATE = 03/22/2007 11:57 AM
 FILE NAME = I:\98jobs\98281\DOT RAMP SW QUAD RADIUS.DWG
 PLOT SCALE = 5/8" = 1' / IN.
 USER NAME = kate