


F.A.I. RTE.	SECTION	COUNTY	TOTAL SHEETS	SHEET NO.
57/64	(41-3)HBK	JEFFERSON	518	433
STA. +60.00		TO STA. +70.00		
FED. ROAD DIST. NO.	ILLINOIS FED. AID PROJECT			

NO.	FINAL SURVEY	NO.	DATE
	NO.		
	NO.		
	NO.		

NO.	ORIGINAL SURVEY	NO.	DATE
	NO.		
	NO.		
	NO.		

PLOT DATE = 03/22/2007 11:57 AM  
 FILE NAME = I:\98963\98963\98963\DOT RAMP C SW QUAD RADIUS\98963.DWG  
 USER NAME = KAS

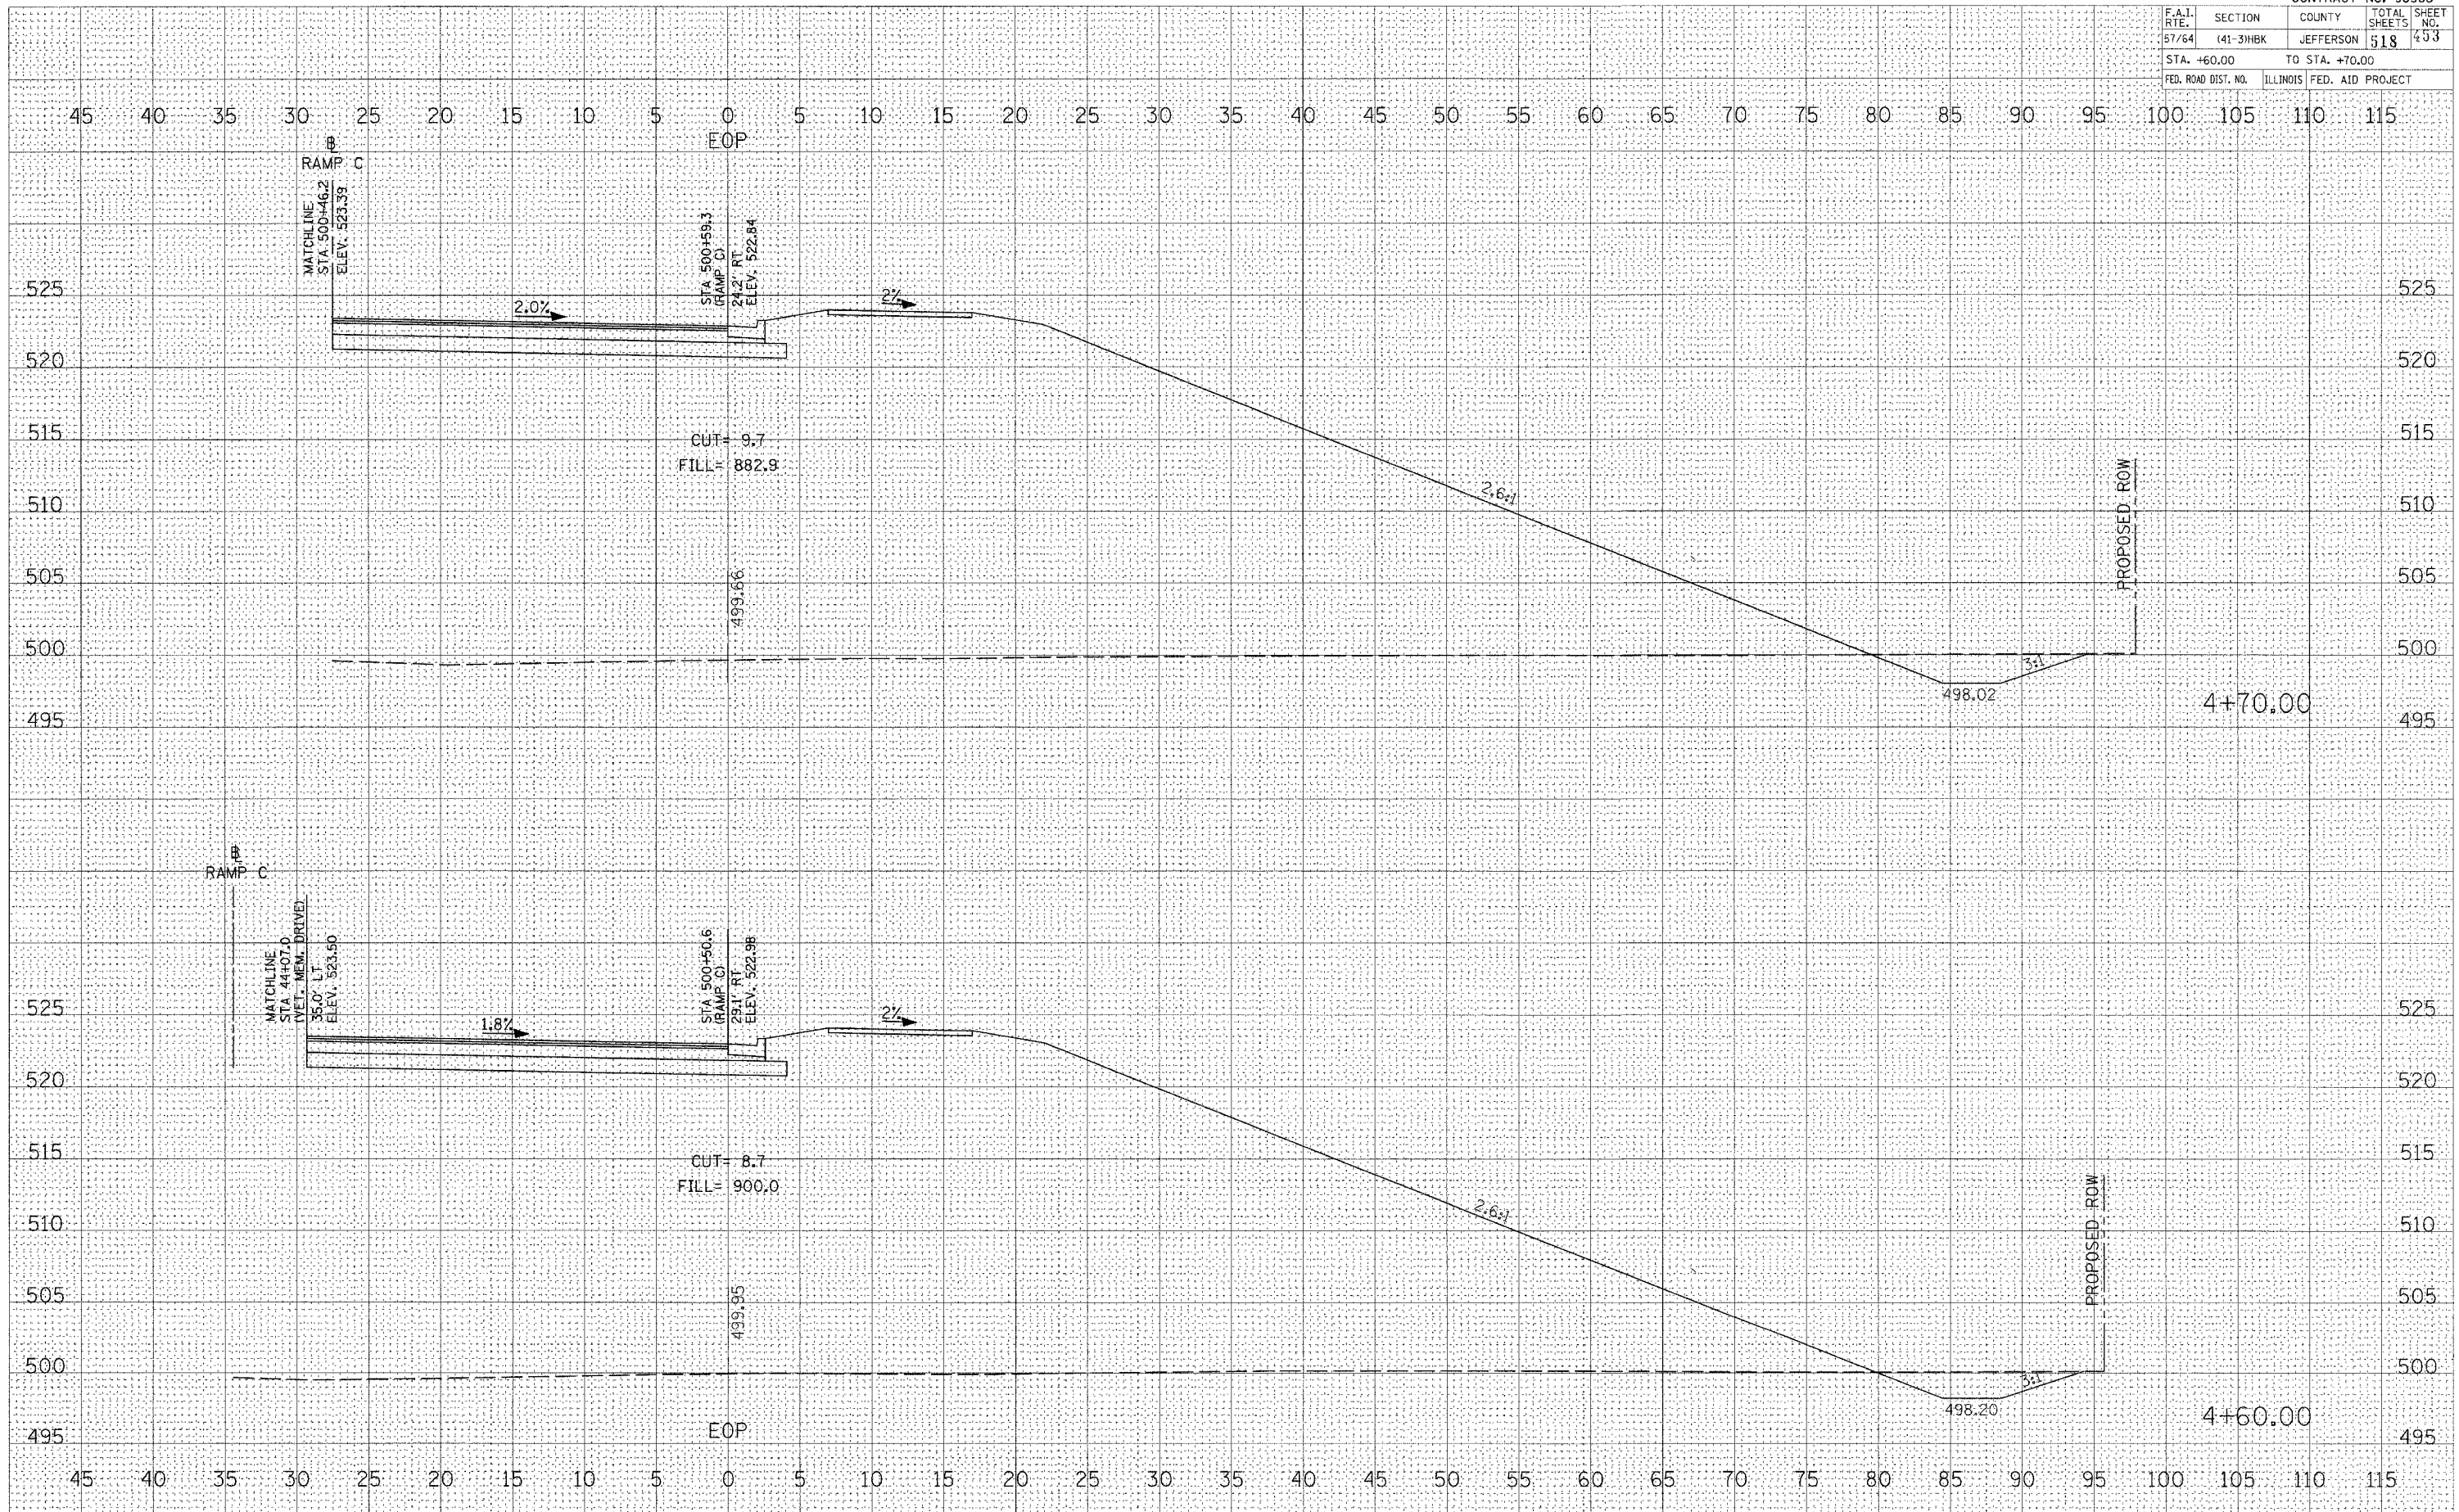

CROSS SECTIONS - RAMP C SW QUAD RADIUS