


CONTRACT NO. 98963			
F.A.I. RTE.	SECTION	COUNTY	TOTAL SHEETS
57/64	(41-3)HBK	JEFFERSON	318
STA. +80.00		TO STA. +90.00	
FED. ROAD DIST. NO.	ILLINOIS FED. AID PROJECT		

FINAL SURVEY	SUBMITTED	DATE
NOTE BOOK NO.	PLOTTED TEMPLATE	
	AREAS CHECKED	

ORIGINAL SURVEY	SUBMITTED	DATE
FILE NAME	PLOTTED TEMPLATE	
USER NAME	AREAS CHECKED	

PLOT DATE = 03/22/2007 11:57 AM
 FILE NAME = I:\180\job\8220156\1001 RAMP C SW QUAD RADIUS.dwg
 USER NAME = KAS

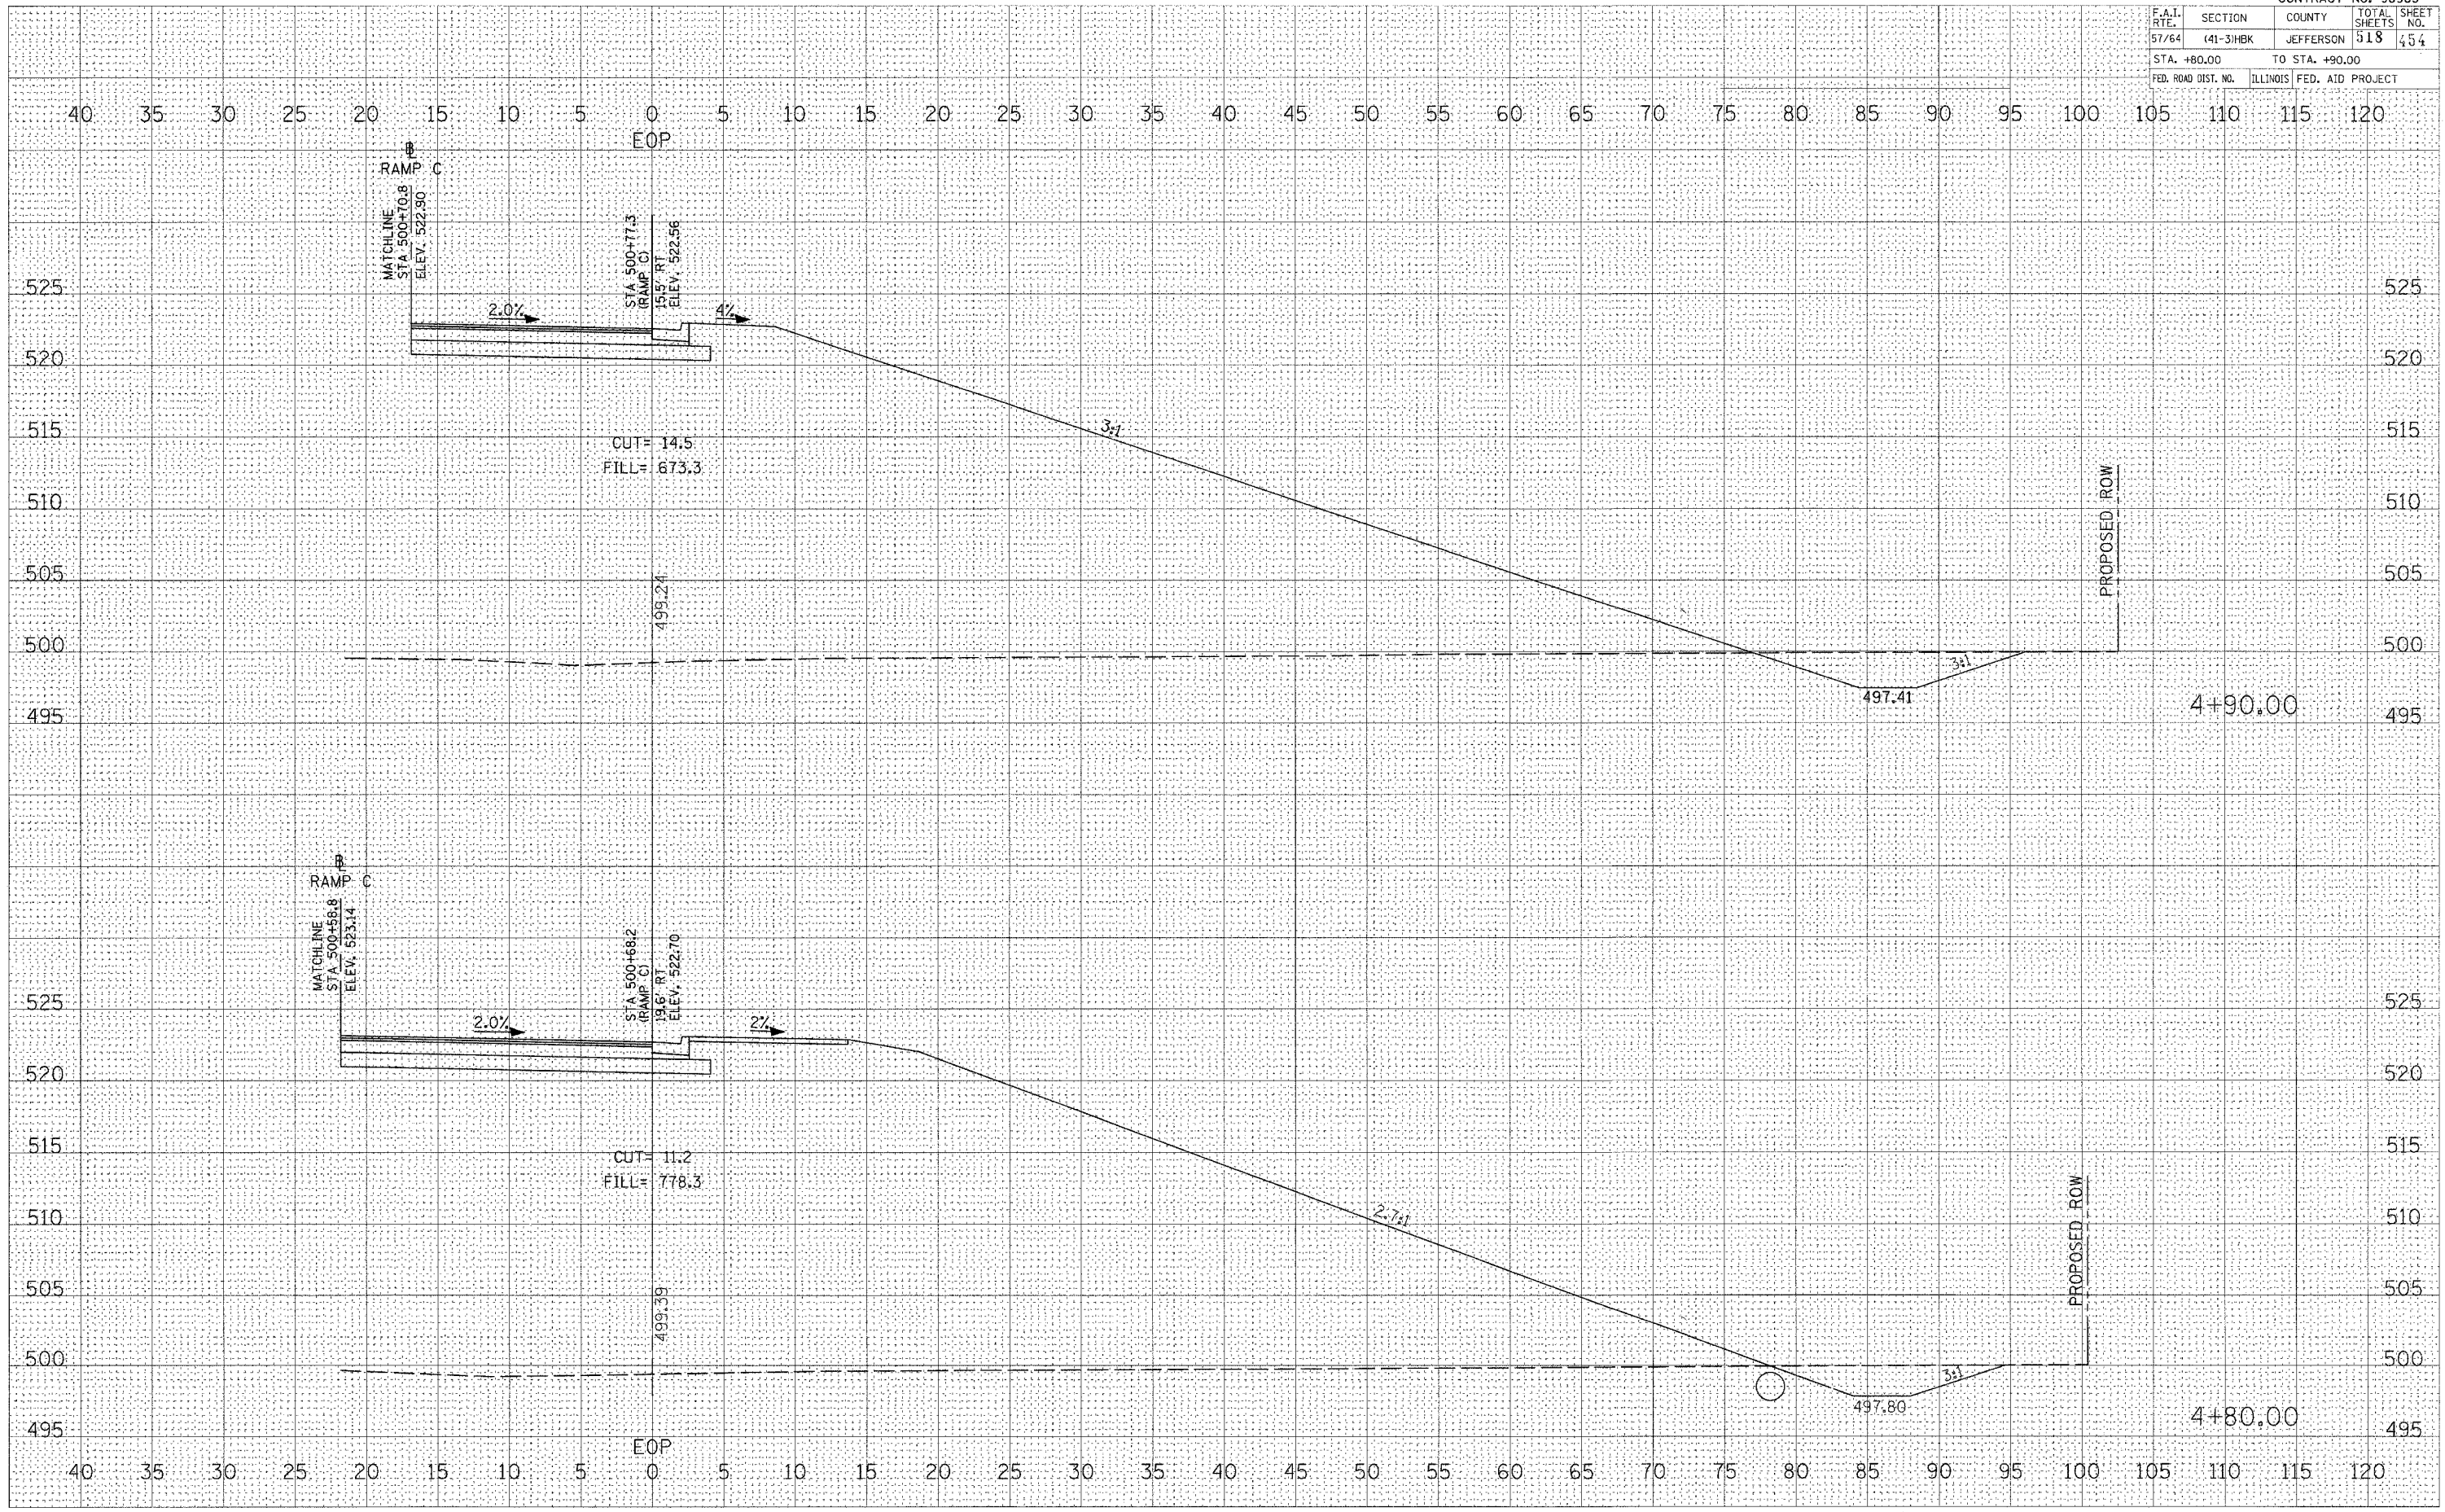

CROSS SECTIONS - RAMP C SW QUAD RADIUS