


F.A.I. RTE.	SECTION	COUNTY	TOTAL SHEETS	SHEET NO.
57/64	(41-3)HBK	JEFFERSON	518	255
STA. 1+00.00		TO STA. 1+10.00		
FED. ROAD DIST. NO.	ILLINOIS FED. AID PROJECT			

FINAL SURVEY	SURVEY	DATE
NOTE BOOK	TEMPLATE	
NO.		

ORIGINAL SURVEY	SURVEY	DATE
NOTE BOOK	TEMPLATE	
NO.		

PLOT DATE = 03/22/2007 11:07 AM  
 FILE NAME = I:\98963\98963\201\1\DOT RAMP SW QUAD RADIUS.dwg  
 USER NAME = hct

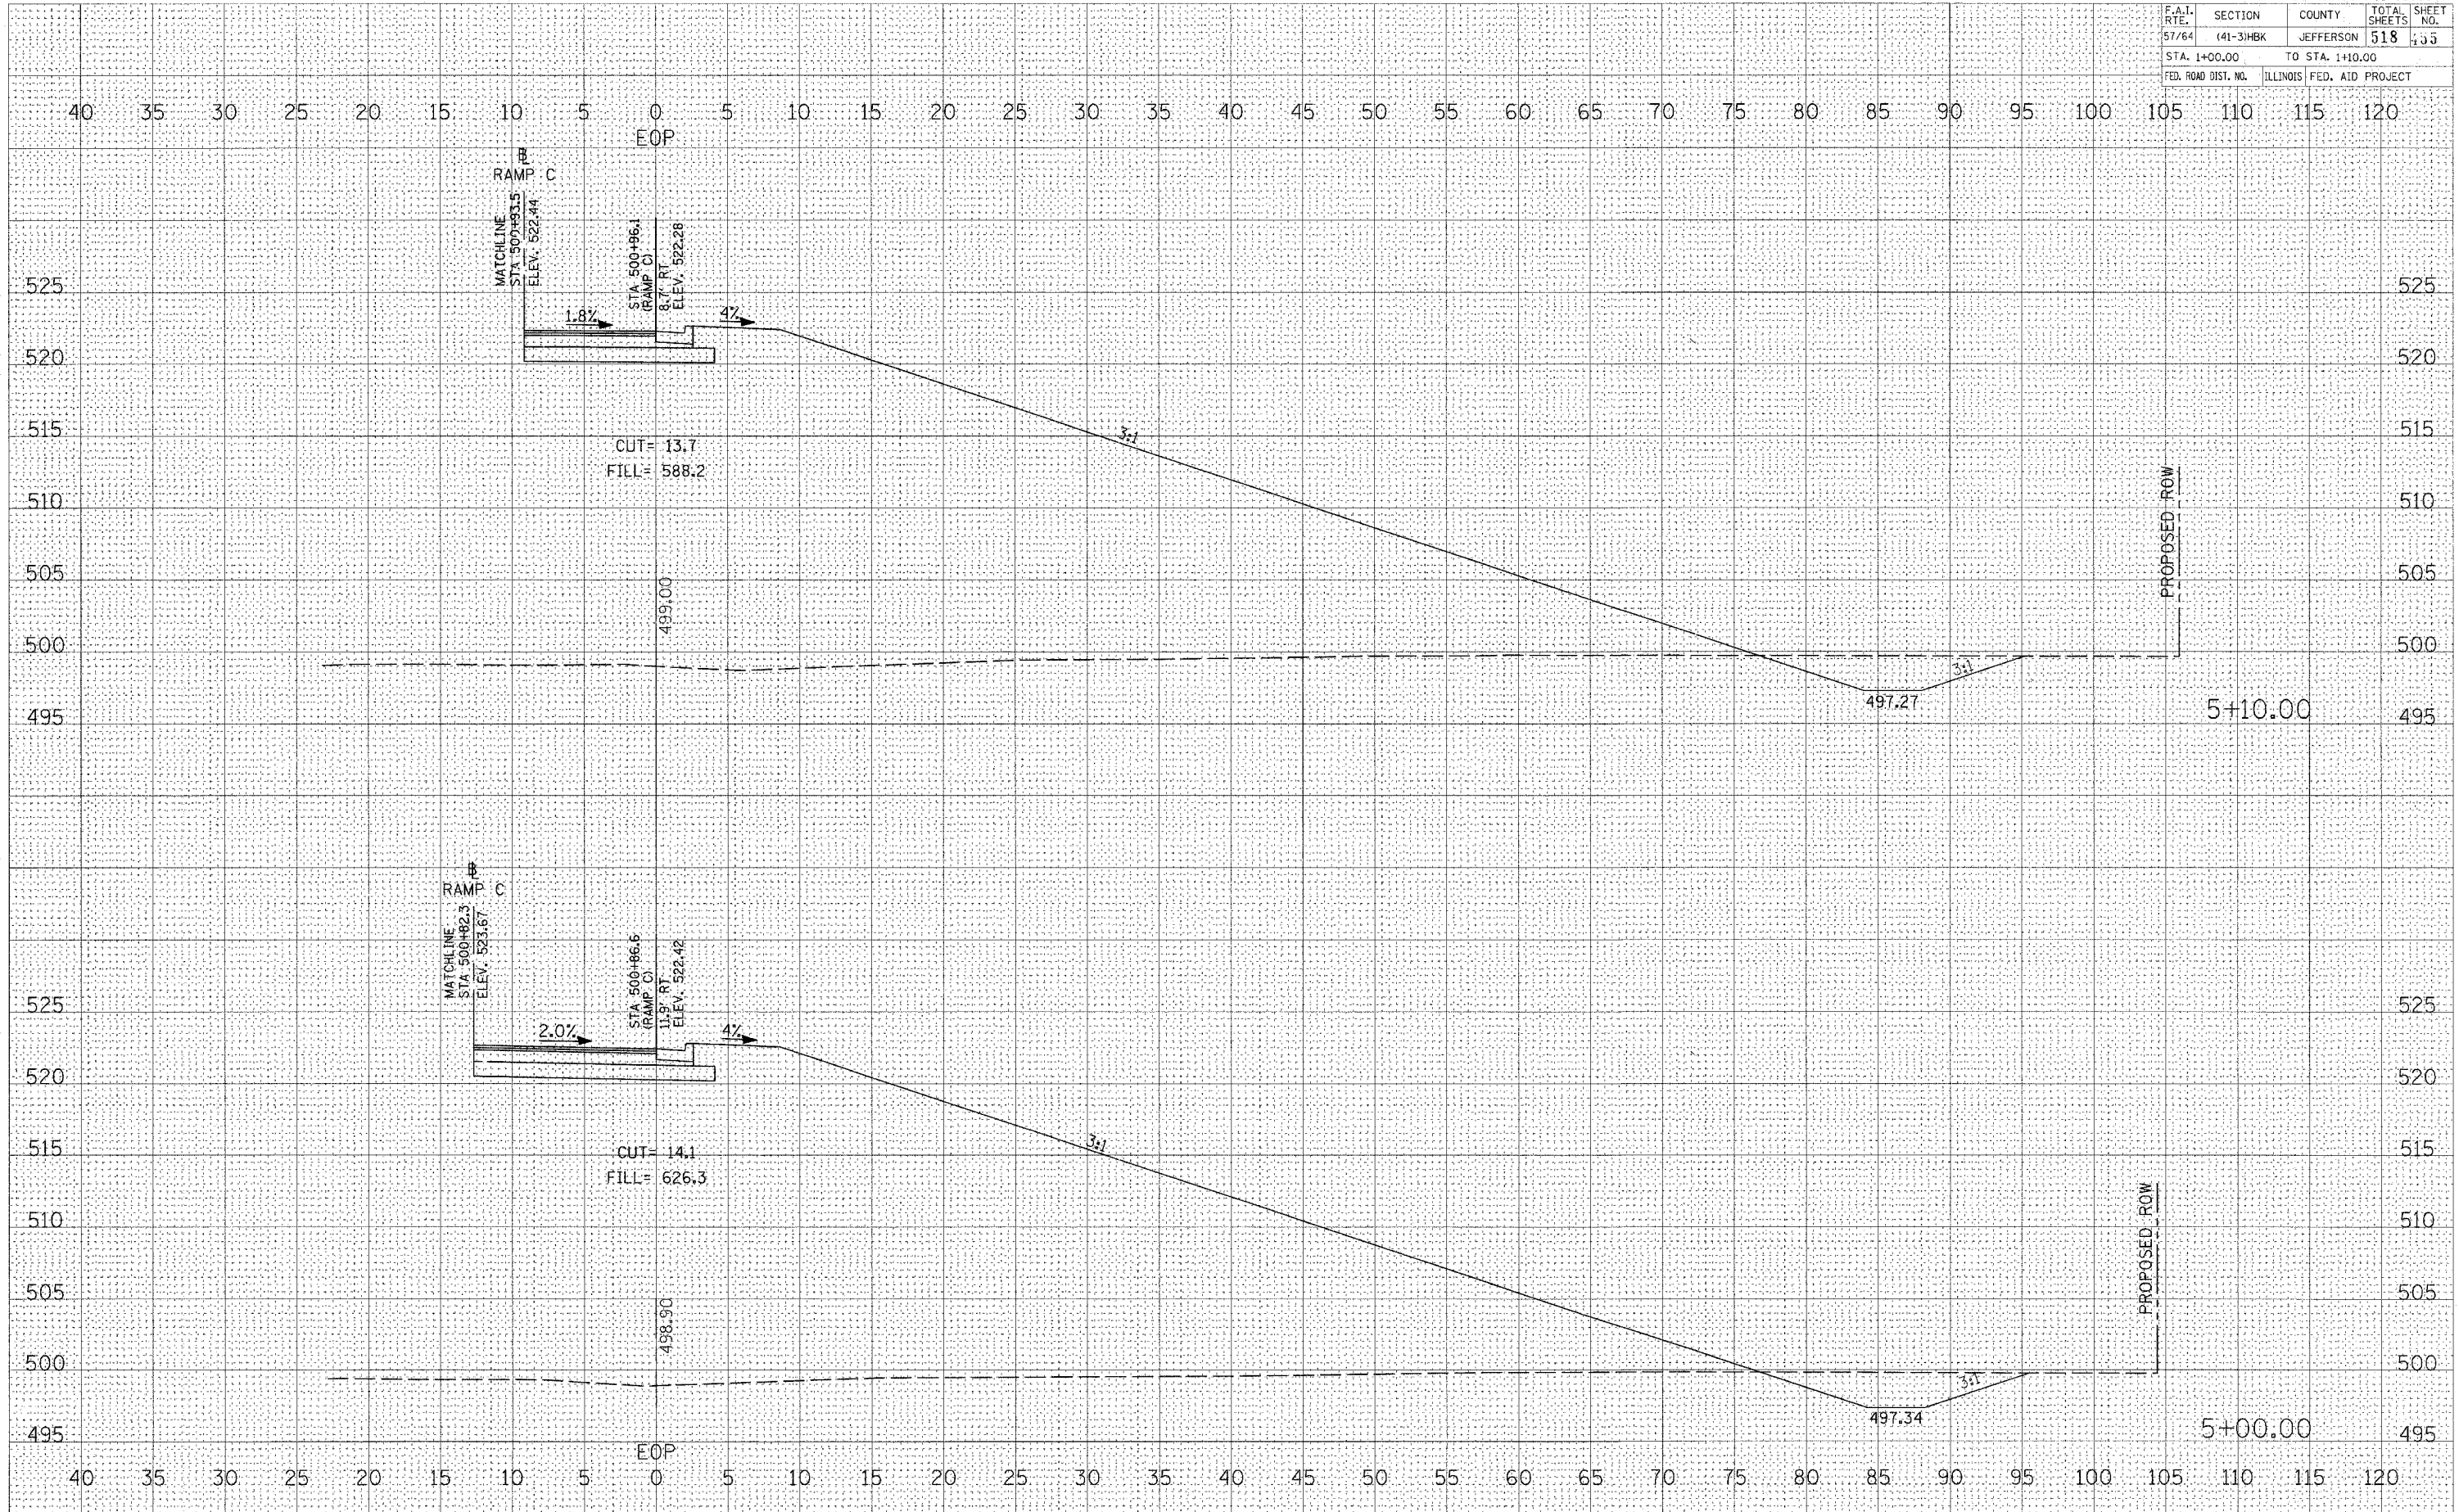

**CROSS SECTIONS - RAMP C SW QUAD RADIUS**