


F.A.I. RTE.	SECTION	COUNTY	TOTAL SHEETS	SHEET NO.
57/64	(41-3)HBK	JEFFERSON	518	453
STA. 1+60.00		TO STA. 1+69.37		
FED. ROAD DIST. NO.		ILLINOIS FED. AID PROJECT		

FINAL SURVEY	DATE
BY	
NO.	
AREAS CHECKED	

ORIGINAL SURVEY	DATE
BY	
NO.	
AREAS CHECKED	

PLOT DATE = 03/22/2007 11:07 AM
 FILE NAME = J:\98963\98963\1001\RAMPS\04\98963\CON\98963\453.dwg
 USER NAME = KAS

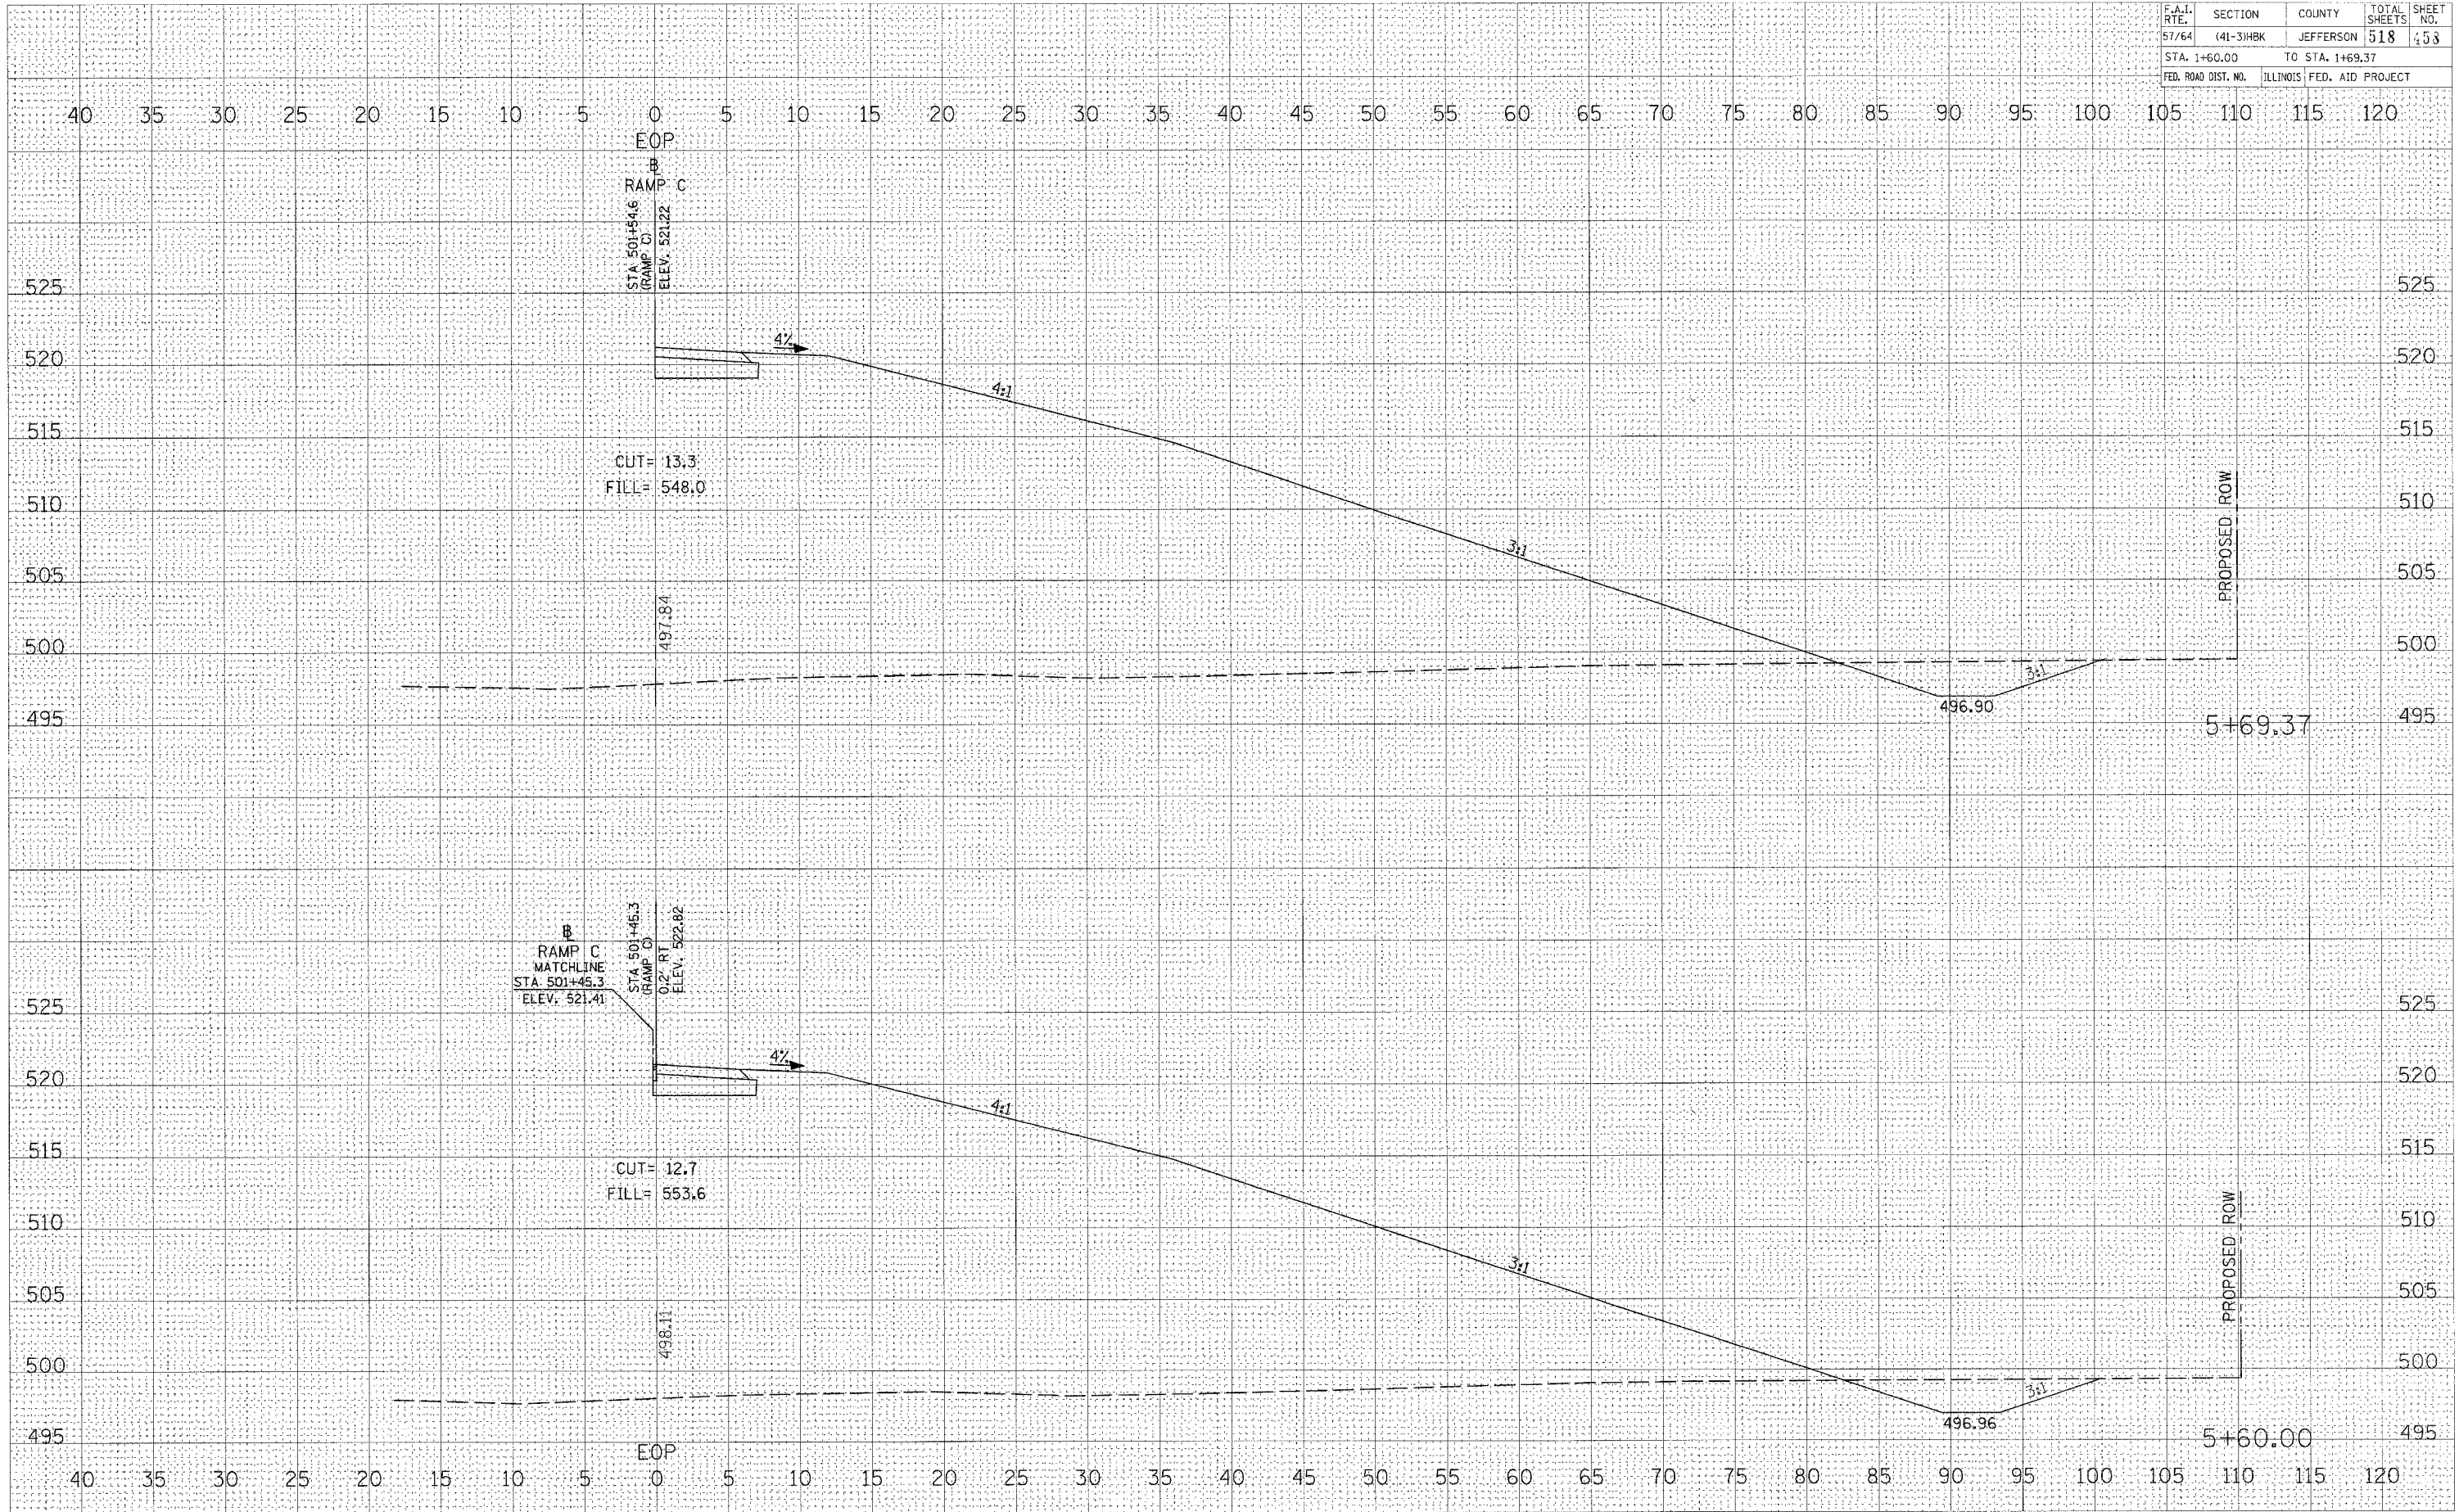

CROSS SECTIONS - RAMP C SW QUAD RADIUS