

F.A.I. RTE.	SECTION	COUNTY	TOTAL SHEETS	SHEET NO.
57/64	(41-3)HBK	JEFFERSON	518	459
STA. +00.00		TO STA. +10.00		
FED. ROAD DIST. NO.		ILLINOIS FED. AID PROJECT		


DATE	BY

NO.	AREAS CHECKED

DATE	BY

NO.	AREAS CHECKED

PLOT DATE = 03/22/2007 11:58 AM
 FILE NAME = I:\98\proj\982019a\DOT RAMPS\04\982019A.DWG
 USER NAME = KAT

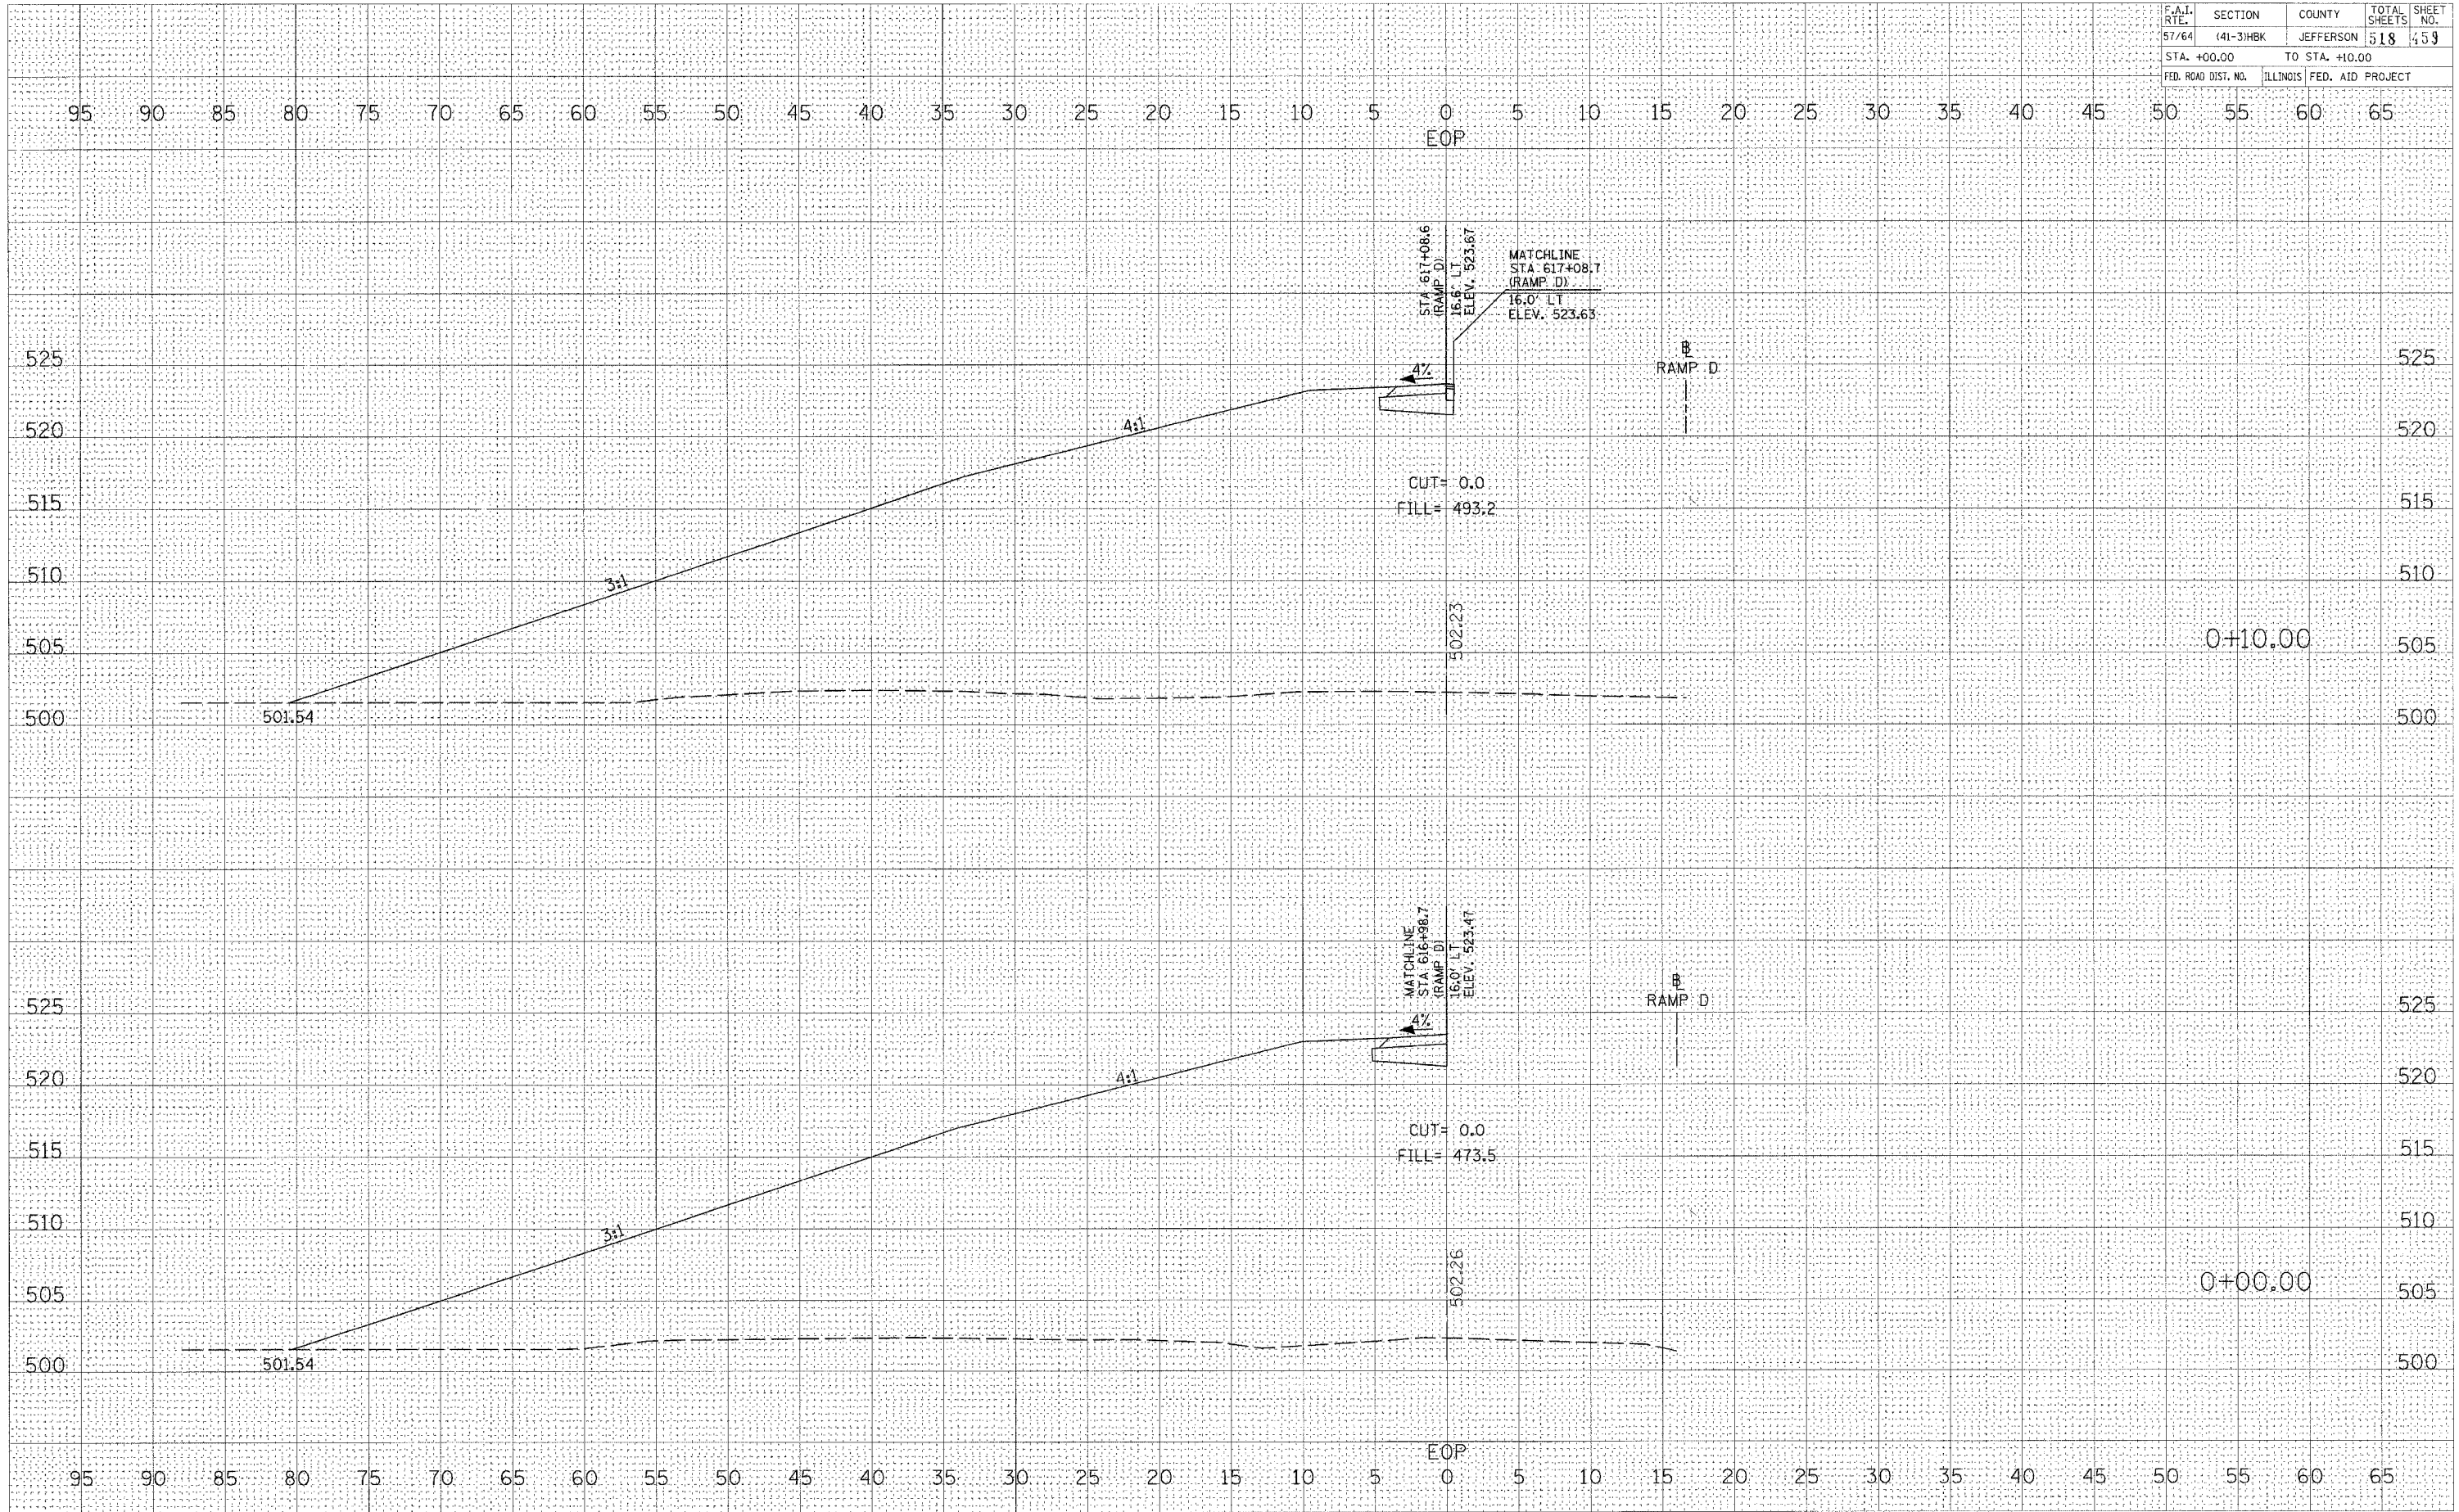

CROSS SECTIONS - RAMP D NE QUAD RADIUS