


|                     |           |                           |              |
|---------------------|-----------|---------------------------|--------------|
| CONTRACT NO. 98963  |           |                           |              |
| F.A.I. RTE.         | SECTION   | COUNTY                    | TOTAL SHEETS |
| 57/64               | (41-3)HBK | JEFFERSON                 | 518          |
| STA. +20.00         |           | TO STA. +30.00            |              |
| FED. ROAD DIST. NO. |           | ILLINOIS FED. AID PROJECT |              |

|              |               |    |      |
|--------------|---------------|----|------|
| FINAL SURVEY | SURVEYED      | BY | DATE |
| NOTE BOOK    | PLOTTED       |    |      |
| NO.          | TEMPLATE      |    |      |
|              | AREAS CHECKED |    |      |

|                 |               |    |      |
|-----------------|---------------|----|------|
| ORIGINAL SURVEY | SURVEYED      | BY | DATE |
| NO.             | PLOTTED       |    |      |
|                 | TEMPLATE      |    |      |
|                 | AREAS CHECKED |    |      |

PLOT DATE = 03/22/2007 11:08 AM  
 FILE NAME = I:\98963\98963\DOT RAMP D\DWG\SECTION\SECTION.DWG  
 USER NAME = KAT

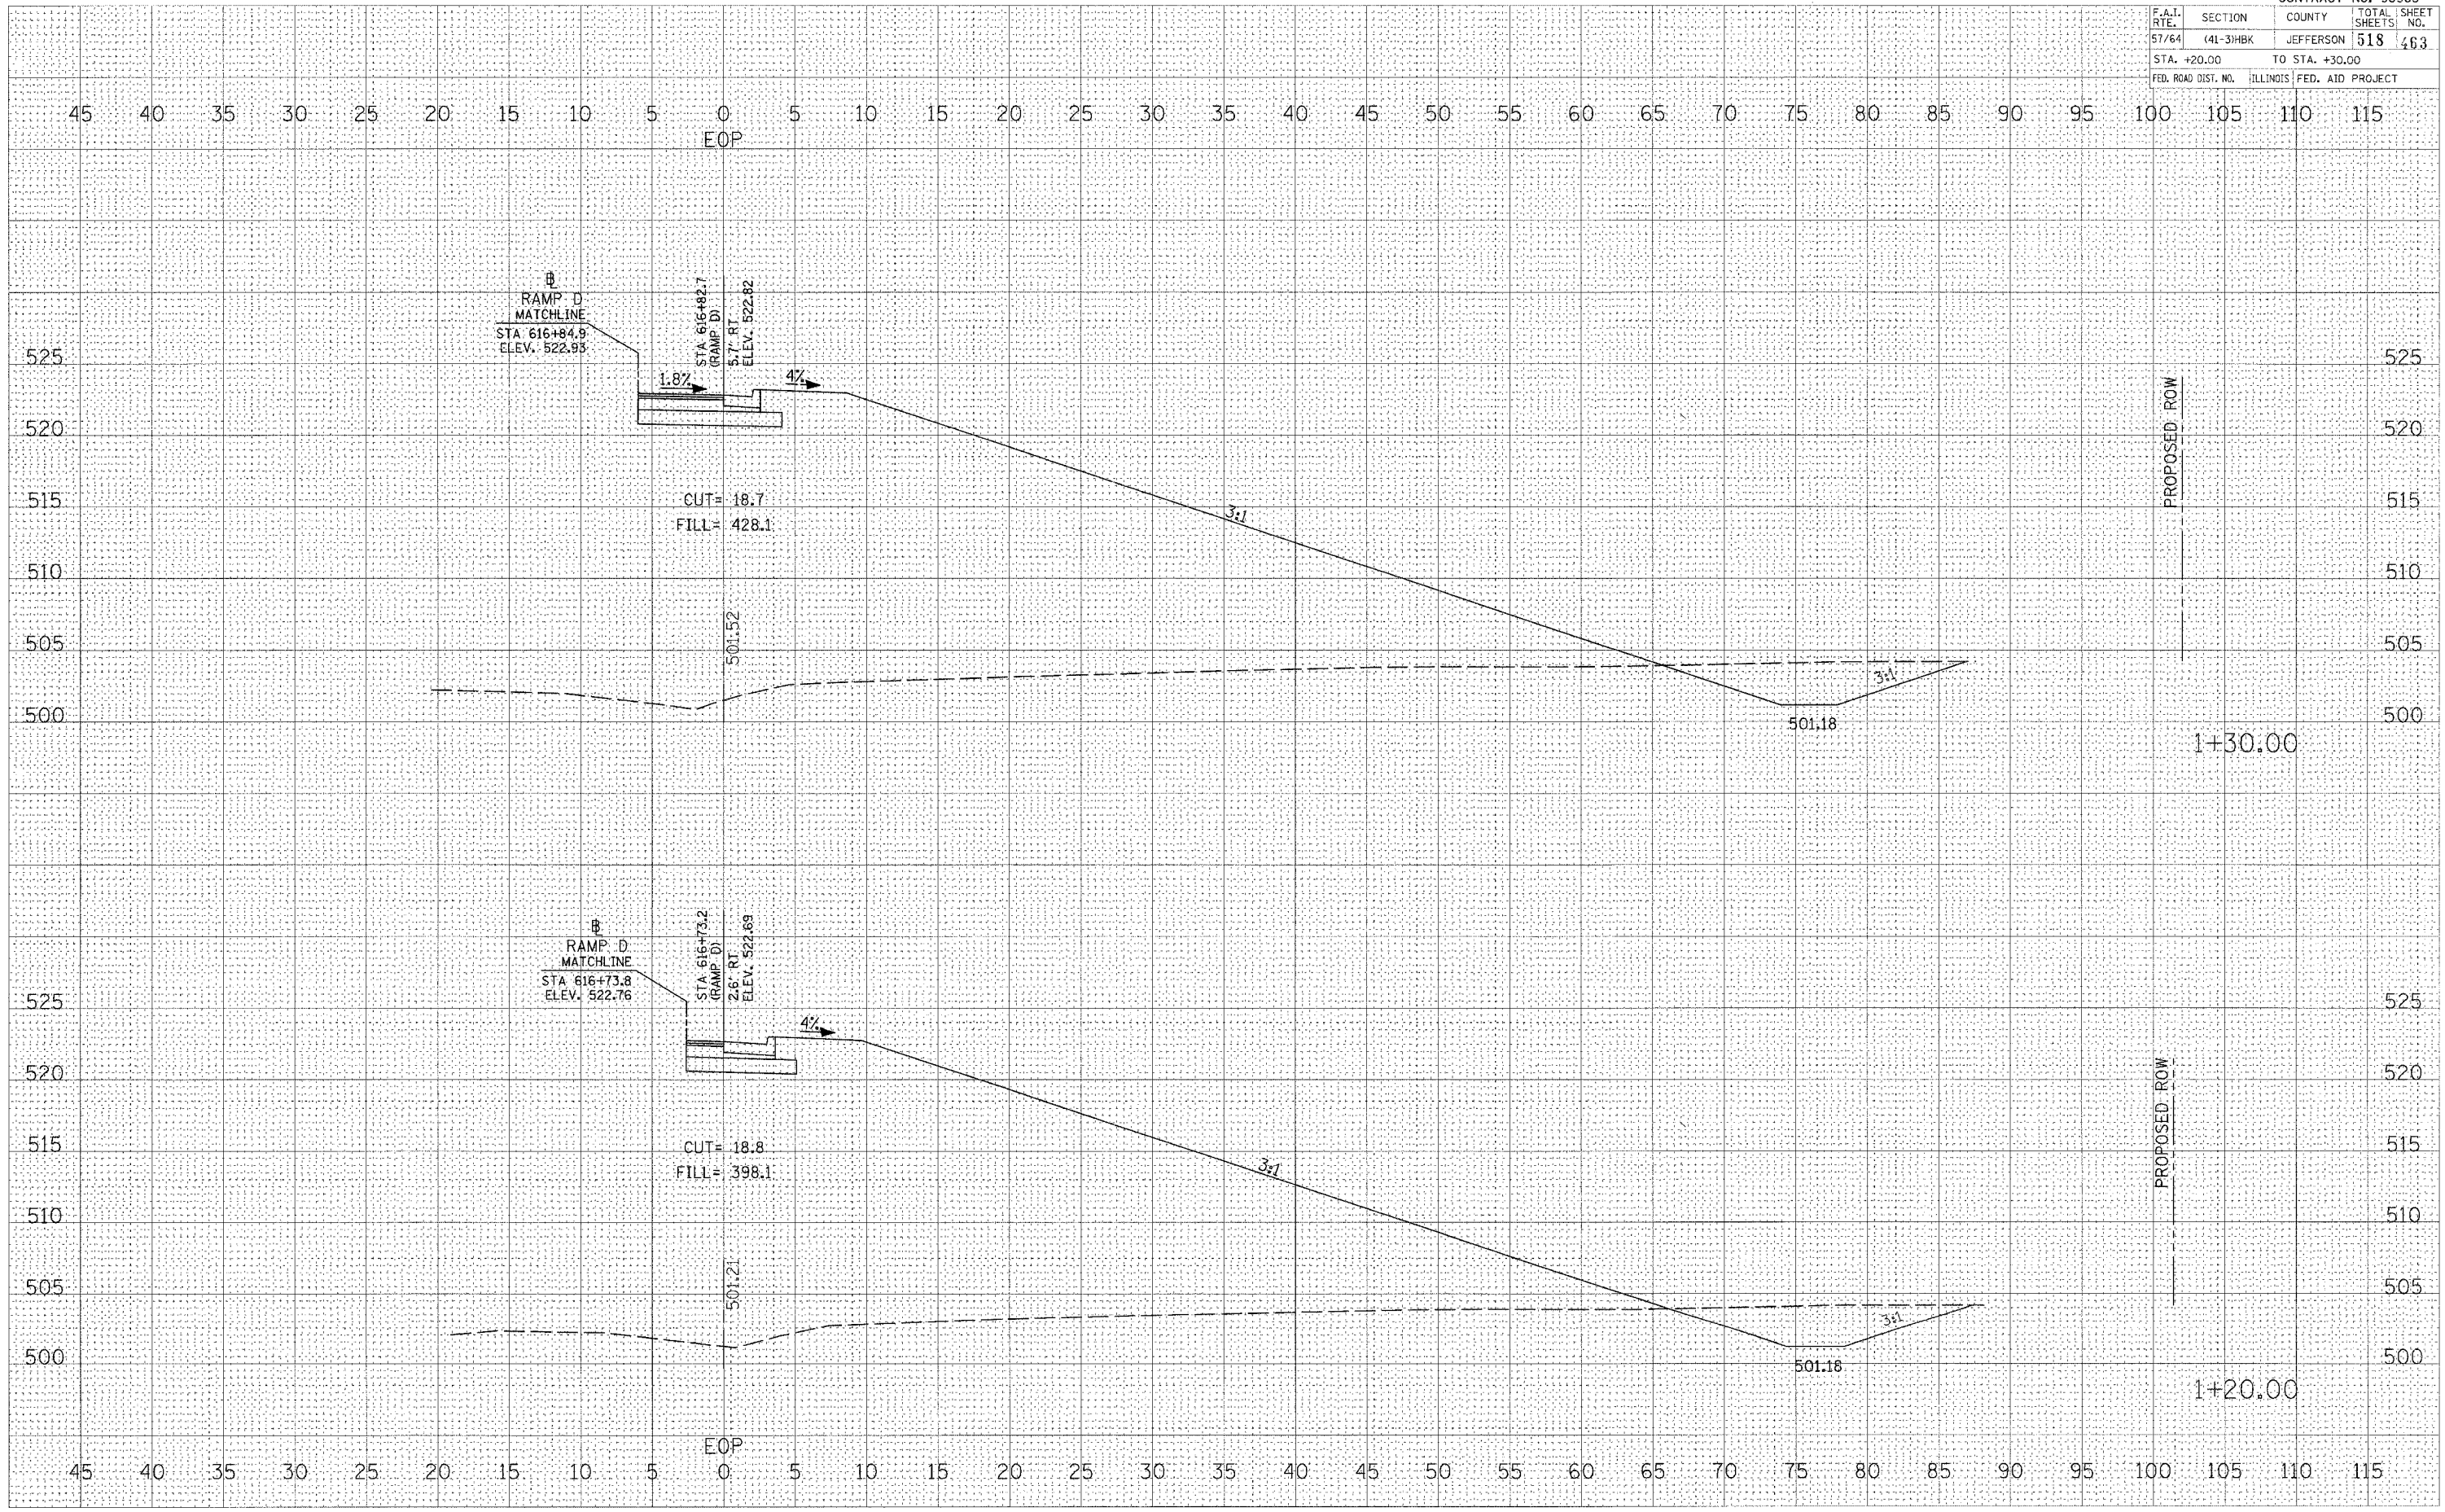

CROSS SECTIONS - RAMP D NW QUAD RADIUS