


F.A.I. RTE.	SECTION	COUNTY	TOTAL SHEETS	SHEET NO.
57/64	(41-3)HBK	JEFFERSON	518	468
STA. 1+20.00		TO STA. 1+30.00		
FED. ROAD DIST. NO.		ILLINOIS FED. AID PROJECT		

FINAL SURVEY	DATE
NO.	
DESIGNED	BY
PLOTTED	
TEMPLATE	
AREAS CHECKED	

ORIGINAL SURVEY	DATE
NO.	
DESIGNED	BY
PLOTTED	
TEMPLATE	
AREAS CHECKED	

PLOT DATE = 03/22/2007 11:58 AM
 FILE NAME = J:\18\paw\822015A\1DDT RAMP D NW QUAD RADIUS\822015A.DWG
 USER NAME = KAT

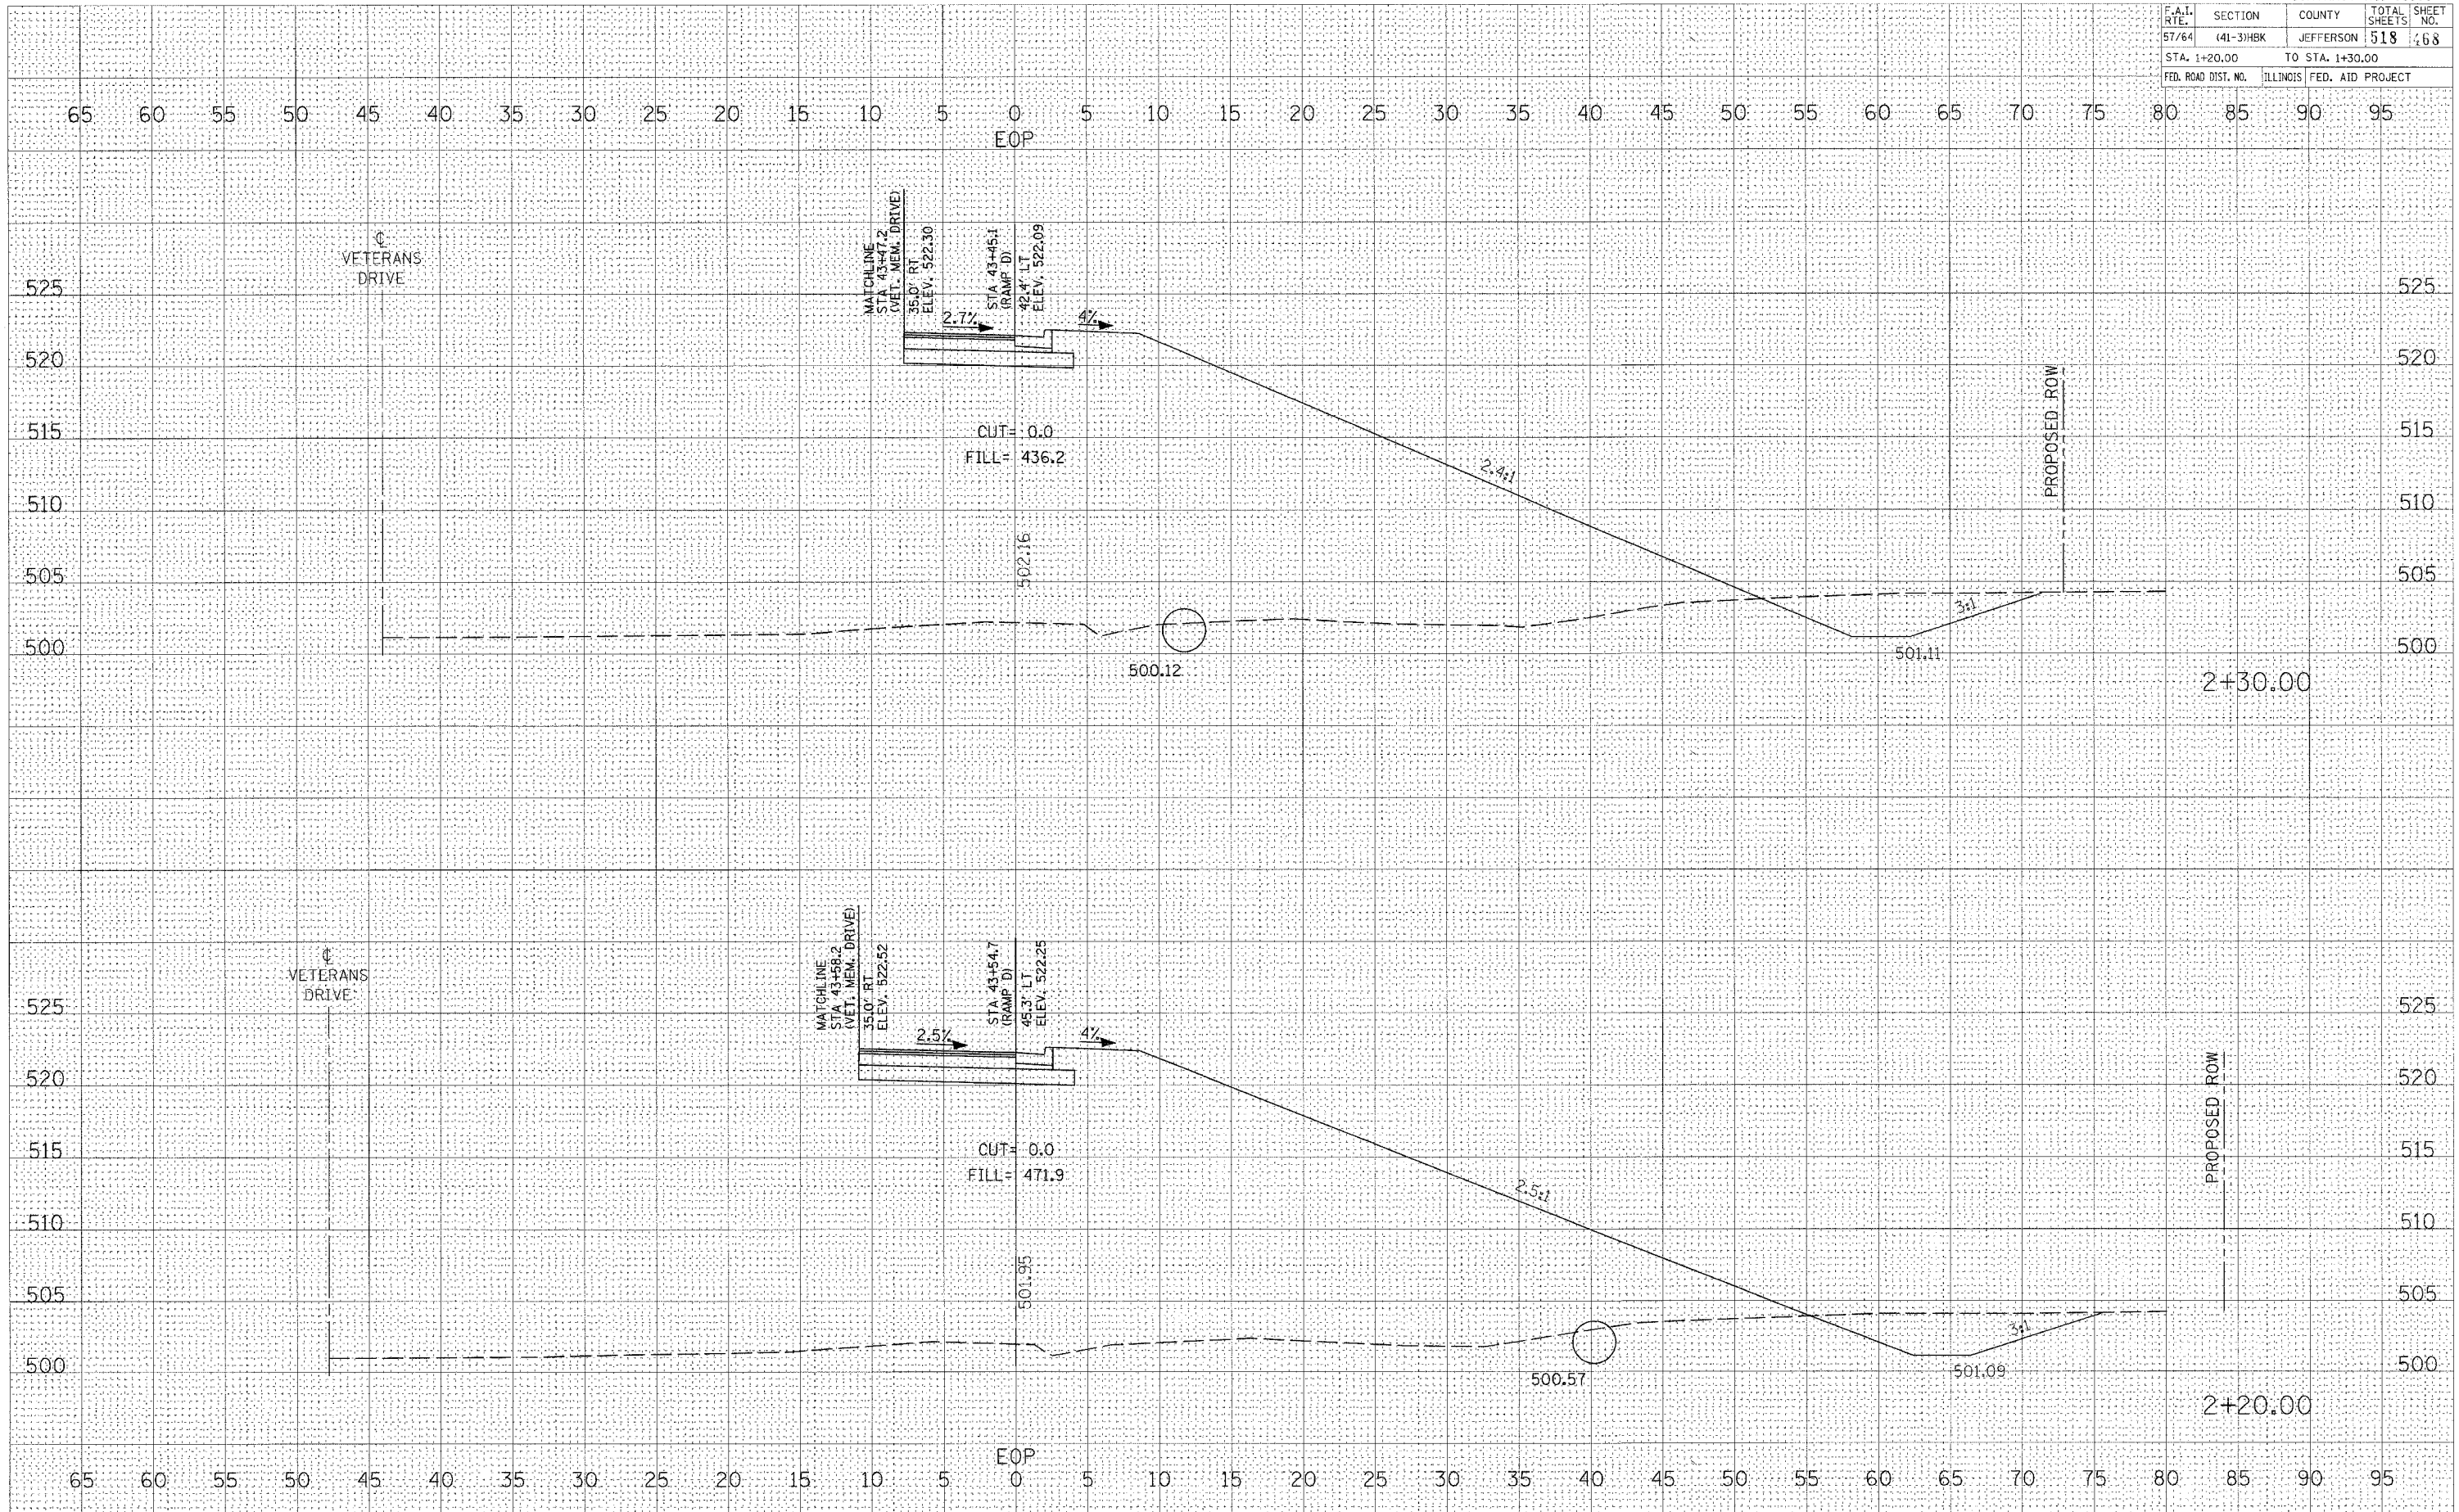

CROSS SECTIONS - RAMP D NW QUAD RADIUS