


CONTRACT NO. 98963			
F.A.I. RTE.	SECTION	COUNTY	TOTAL SHEETS
57/64	(41-3)BK	JEFFERSON	518
STA. 1+40.00		TO STA. 1+50.00	
FED. ROAD DIST. NO.	ILLINOIS	FED. AID PROJECT	

DATE	BY
FINAL SURVEY	SURVEYED
NOTE BOOK	TEMPLATE
AREAS	AREAS CHECKED
MSL	

DATE	BY
ORIGINAL SURVEY	SURVEYED
NOTE BOOK	TEMPLATE
AREAS	AREAS CHECKED
MSL	

PLOT DATE = 8/22/2007 11:58 AM
 FILE NAME = I:\98963\98963.dwg
 PLOT SCALE = 1/8" = 100'
 USER NAME = kst

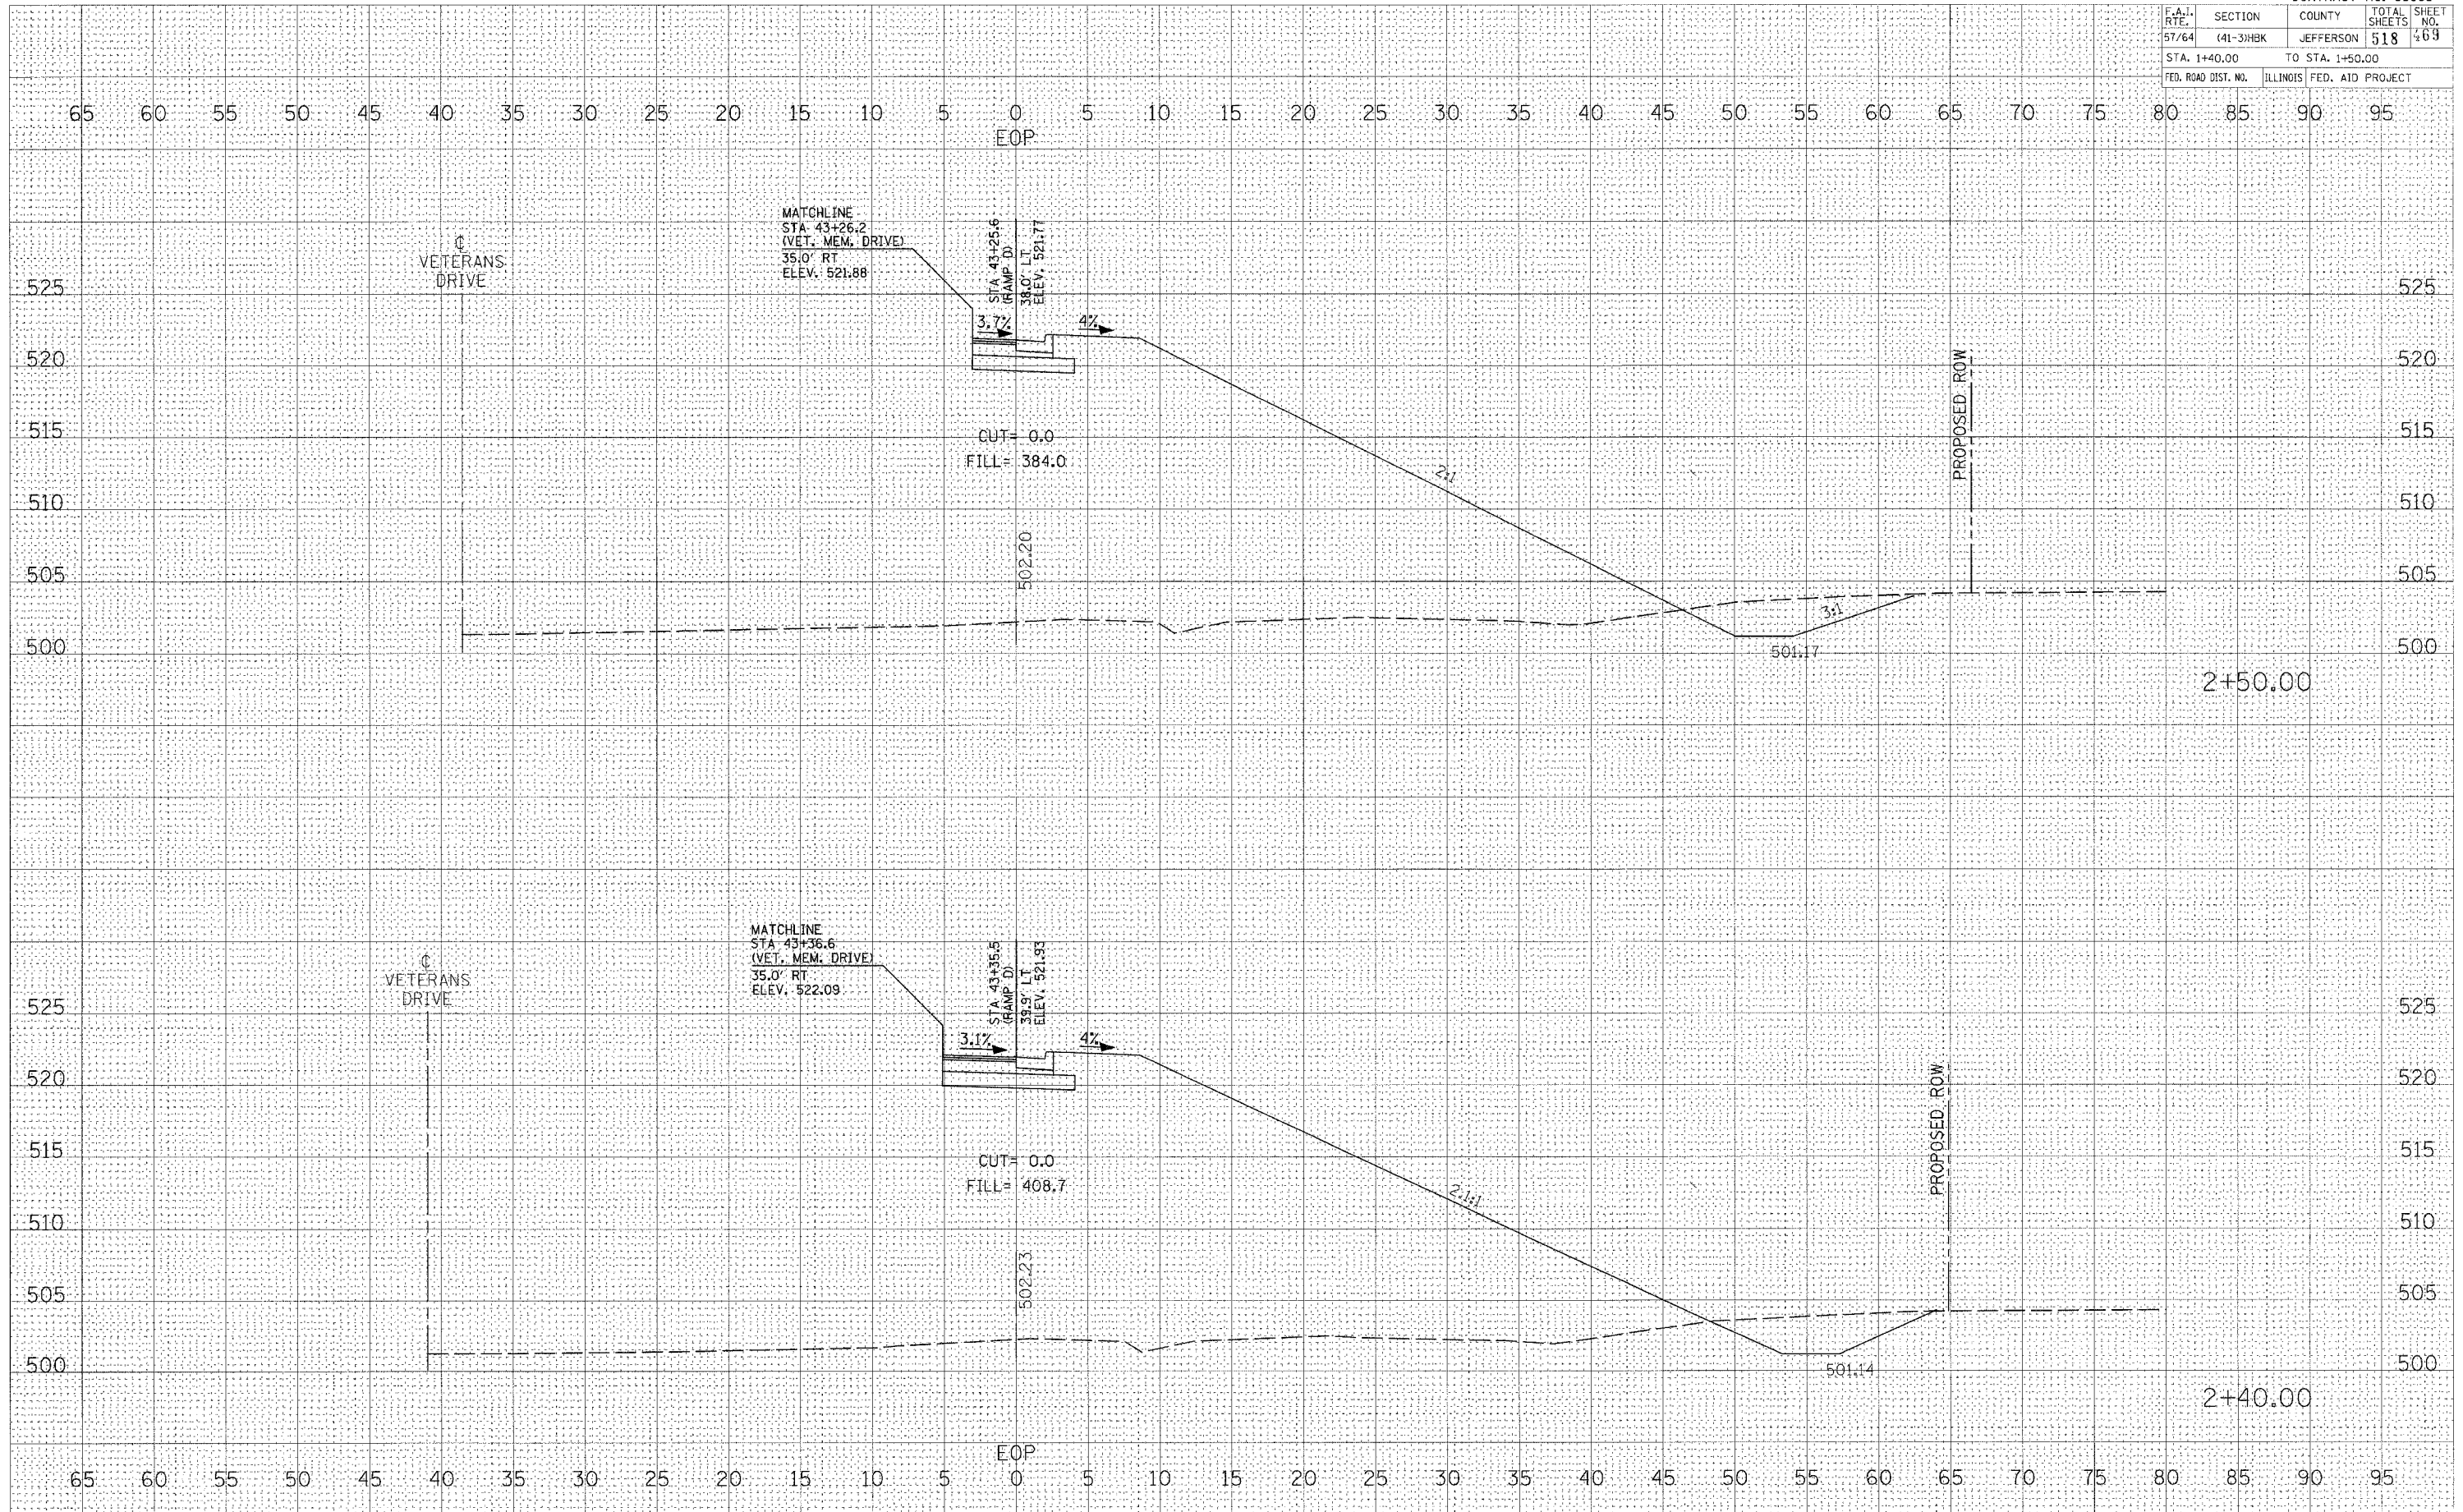

CROSS SECTIONS - RAMP D NW QUAD RADIUS