


F.A.I. RTE.	SECTION	COUNTY	TOTAL SHEETS	SHEET NO.
57/64	(41-3)HBK	JEFFERSON	518	470
STA. 1+60.00		TO STA. 1+70.00		
FED. ROAD DIST. NO.	ILLINOIS	FED. AID PROJECT		

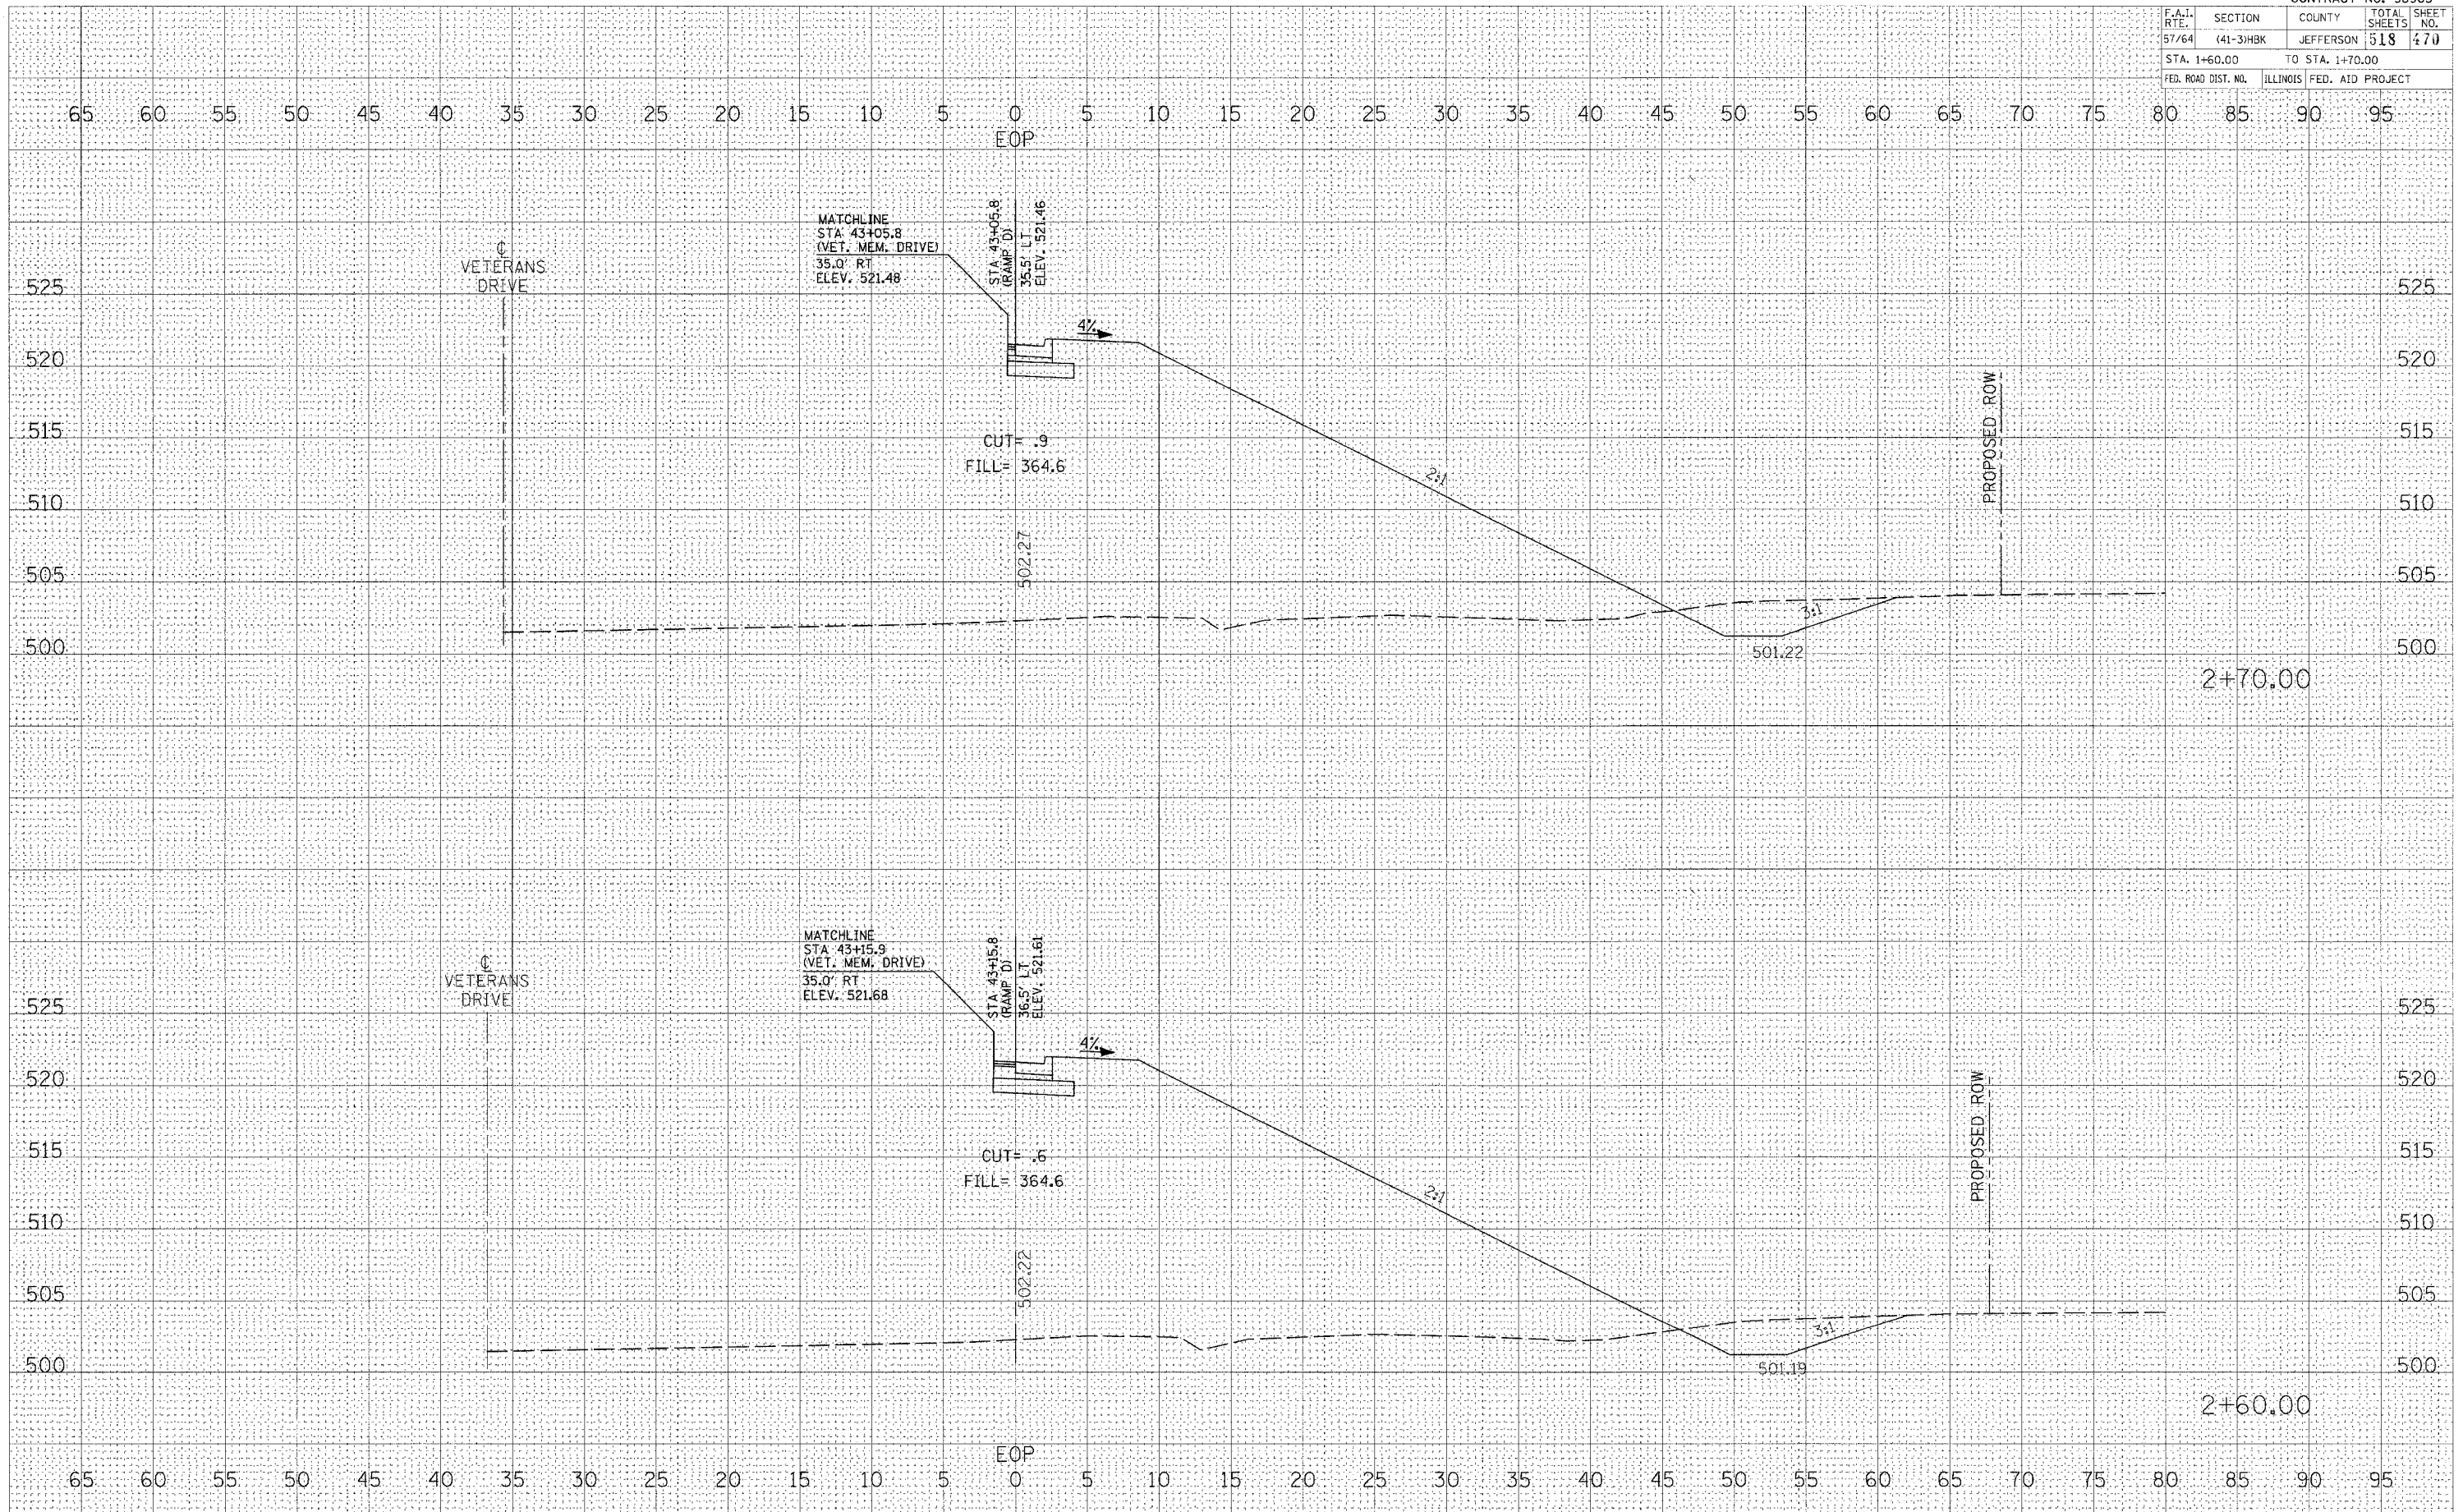

DATE: _____ BY: _____
 SURVEYED: _____
 ORIGINAL SURVEY: _____
 NOTE BOOK: _____
 TEMPLATE: _____
 AREAS CHECKED: _____
 USER NAME: _____

DATE: _____ BY: _____
 SURVEYED: _____
 ORIGINAL SURVEY: _____
 NOTE BOOK: _____
 TEMPLATE: _____
 AREAS CHECKED: _____
 USER NAME: _____

PLOT DATE = 8/22/2007 11:59 AM
 FILE NAME = H:\98963\98963\2070\DOT RAMP D NW QUAD RADIUS.DWG
 PLOT SCALE = 0.0000 / IN.
 USER NAME = user

CROSS SECTIONS - RAMP D NW QUAD RADIUS