


F.A.I. RTE.	SECTION	COUNTY	TOTAL SHEET NO.
57/64	(41-3)HBK	JEFFERSON	518 / 473
STA. 695+50.00		TO STA. 697+00.00	
FED. ROAD DIST. NO.	ILLINOIS	FED. AID PROJECT	

FINAL SURVEY	SUBMITTED	DATE
NOTE BOOK	PLOTTED	
NO.	TEMP. DATE	
	AREAS CHECKED	

ORIGINAL SURVEY	SUBMITTED	DATE
NOTE BOOK	PLOTTED	
NO.	TEMP. DATE	
	AREAS CHECKED	

PLOT DATE = 03/21/2007 08:59 AM
 PLOT SCALE = 1/4" = 100'-0"
 USER NAME = JET

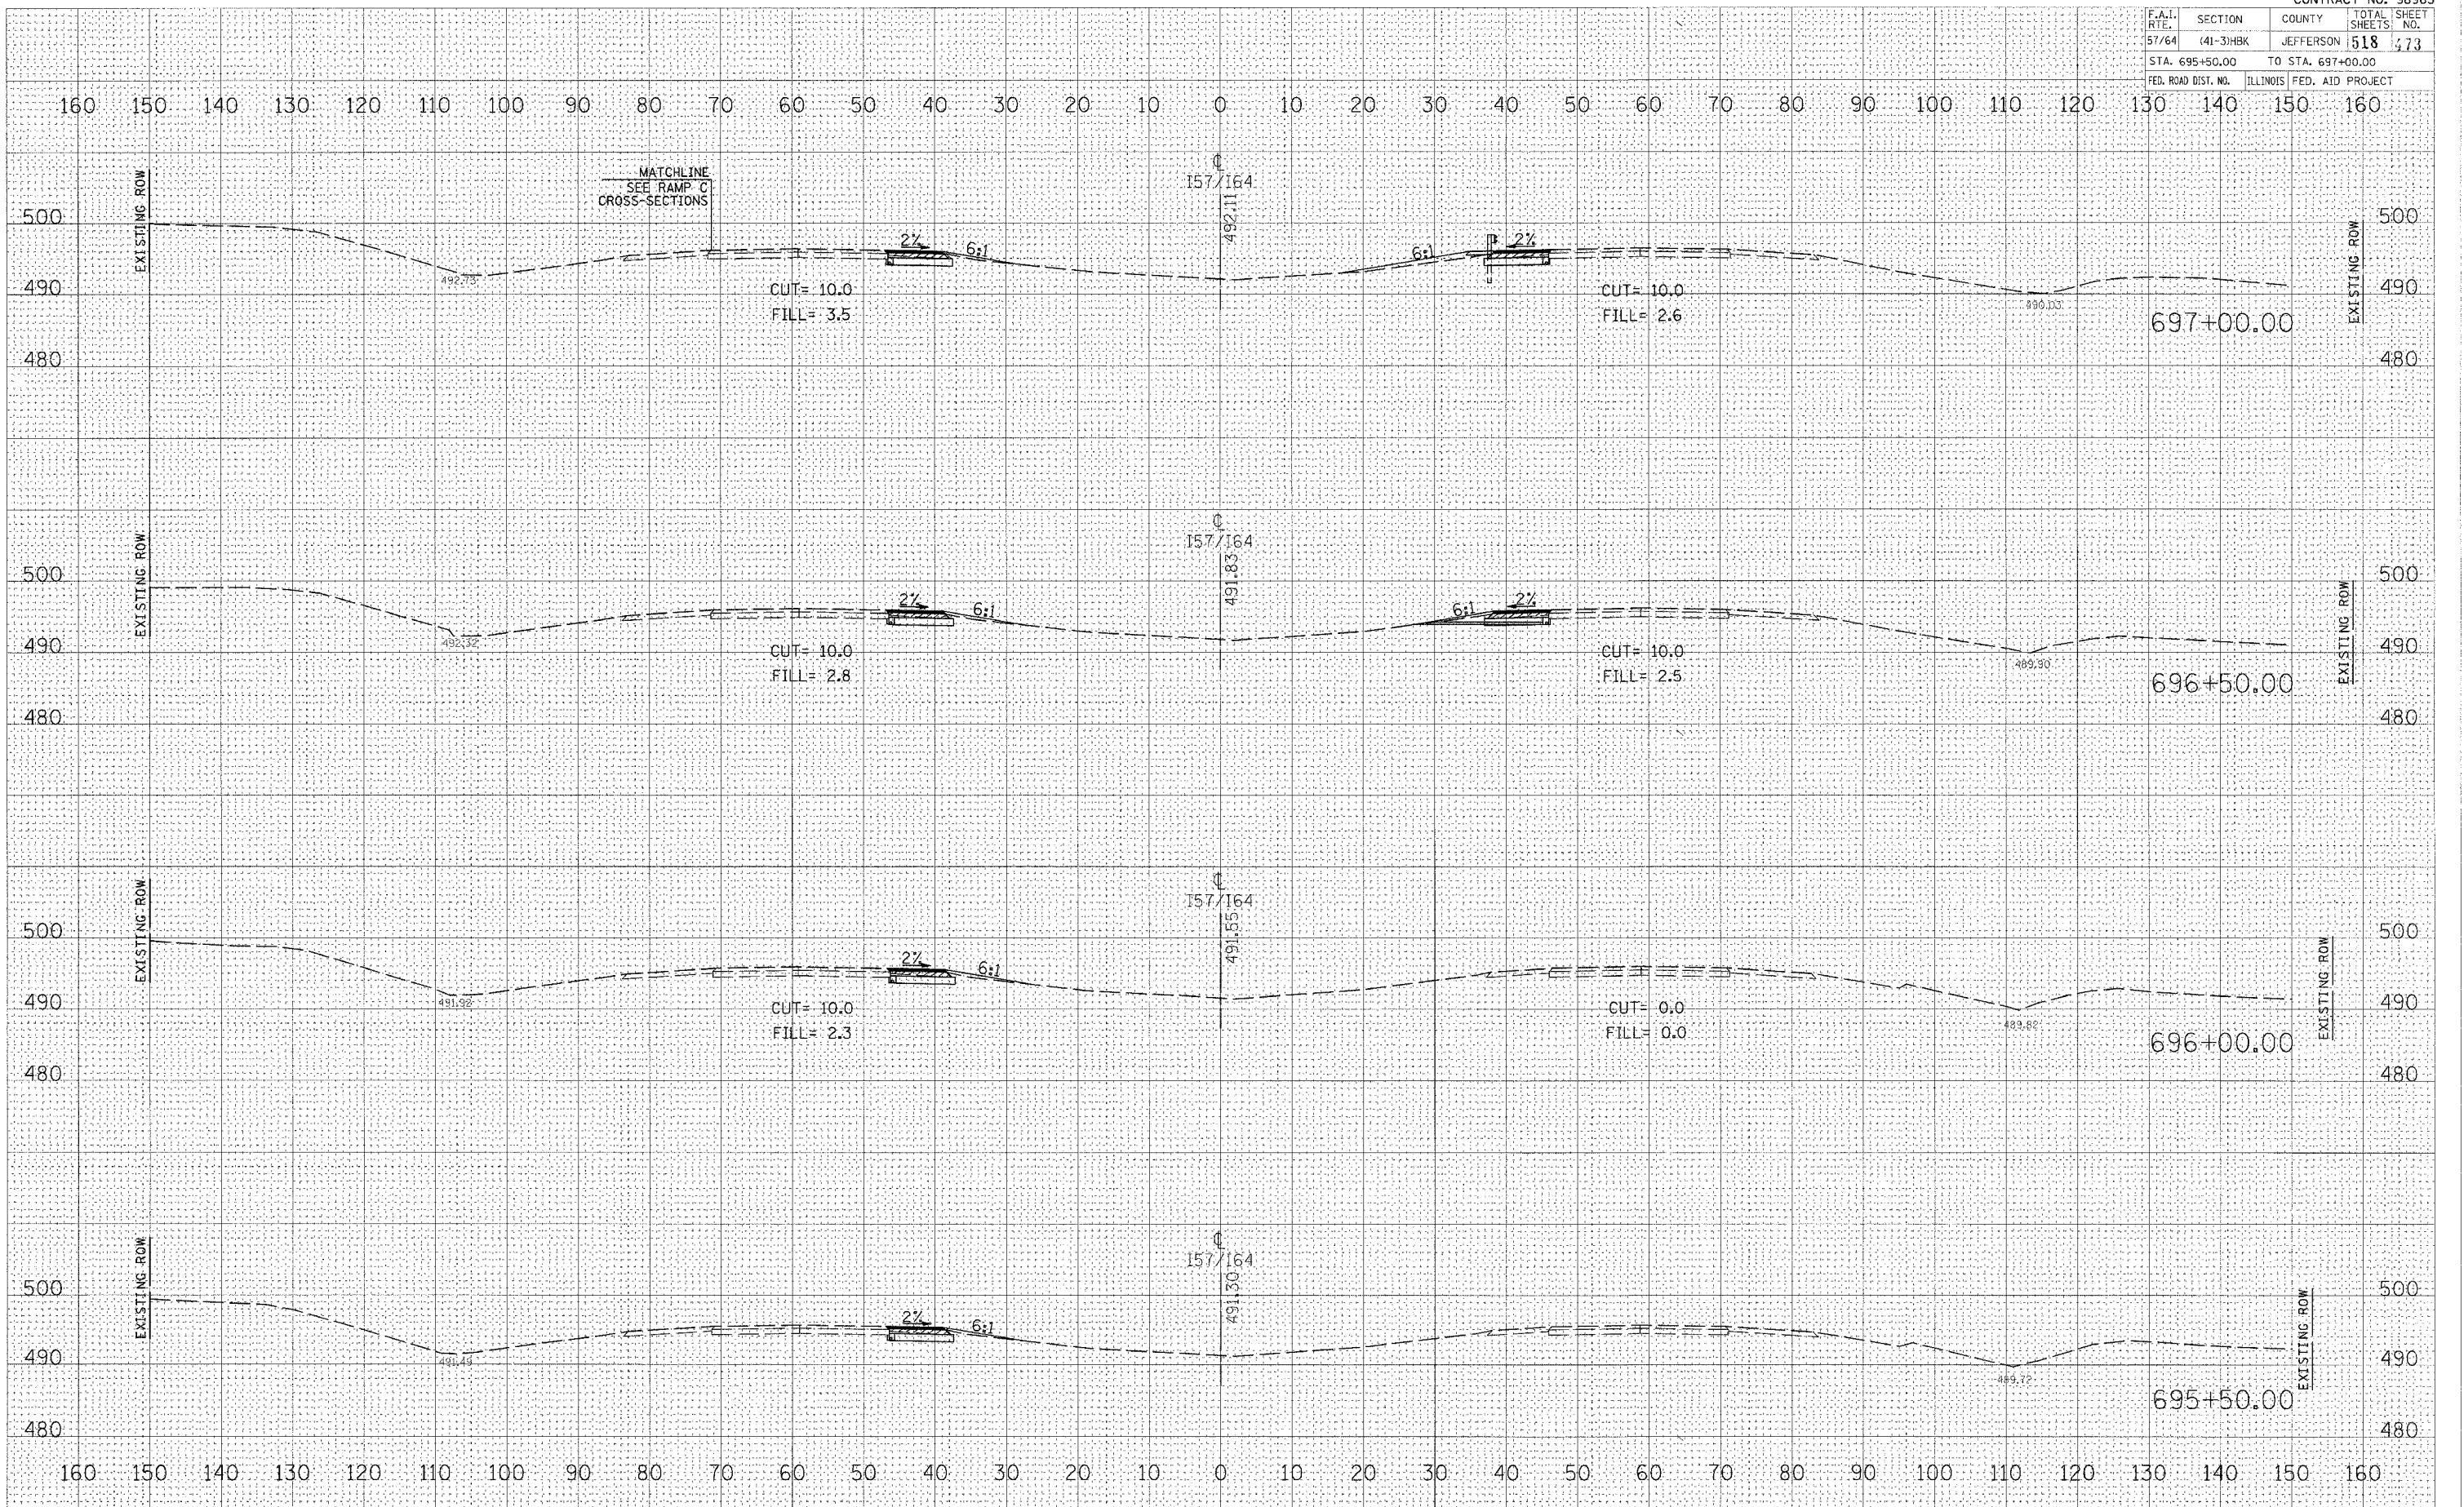

CROSS SECTIONS - INTERSTATE 57/64