


| F.A.I. RTE. | SECTION | COUNTY | TOTAL SHEETS | SHEET NO. |
|----------------------------------|-----------|---------------------------|--------------|-----------|
| 57/64 | (41-3)HBK | JEFFERSON | 518 | 174 |
| STA. 697+50.00 TO STA. 699+50.00 | | ILLINOIS FED. AID PROJECT | | |

| | | |
|--------------|------|----|
| FINAL SURVEY | DATE | BY |
| NOTED | | |
| NO. | | |

| | | |
|-----------------|------|----|
| ORIGINAL SURVEY | DATE | BY |
| NOTED | | |
| NO. | | |

PLOT DATE = 05/13/2007 08:59 AM
 FILE NAME = I:\98 98963\2010\JOB RAMP\41371\98963.dwg
 PLOT SCALE = 1/8" = 100' / IN.
 USER NAME = ket

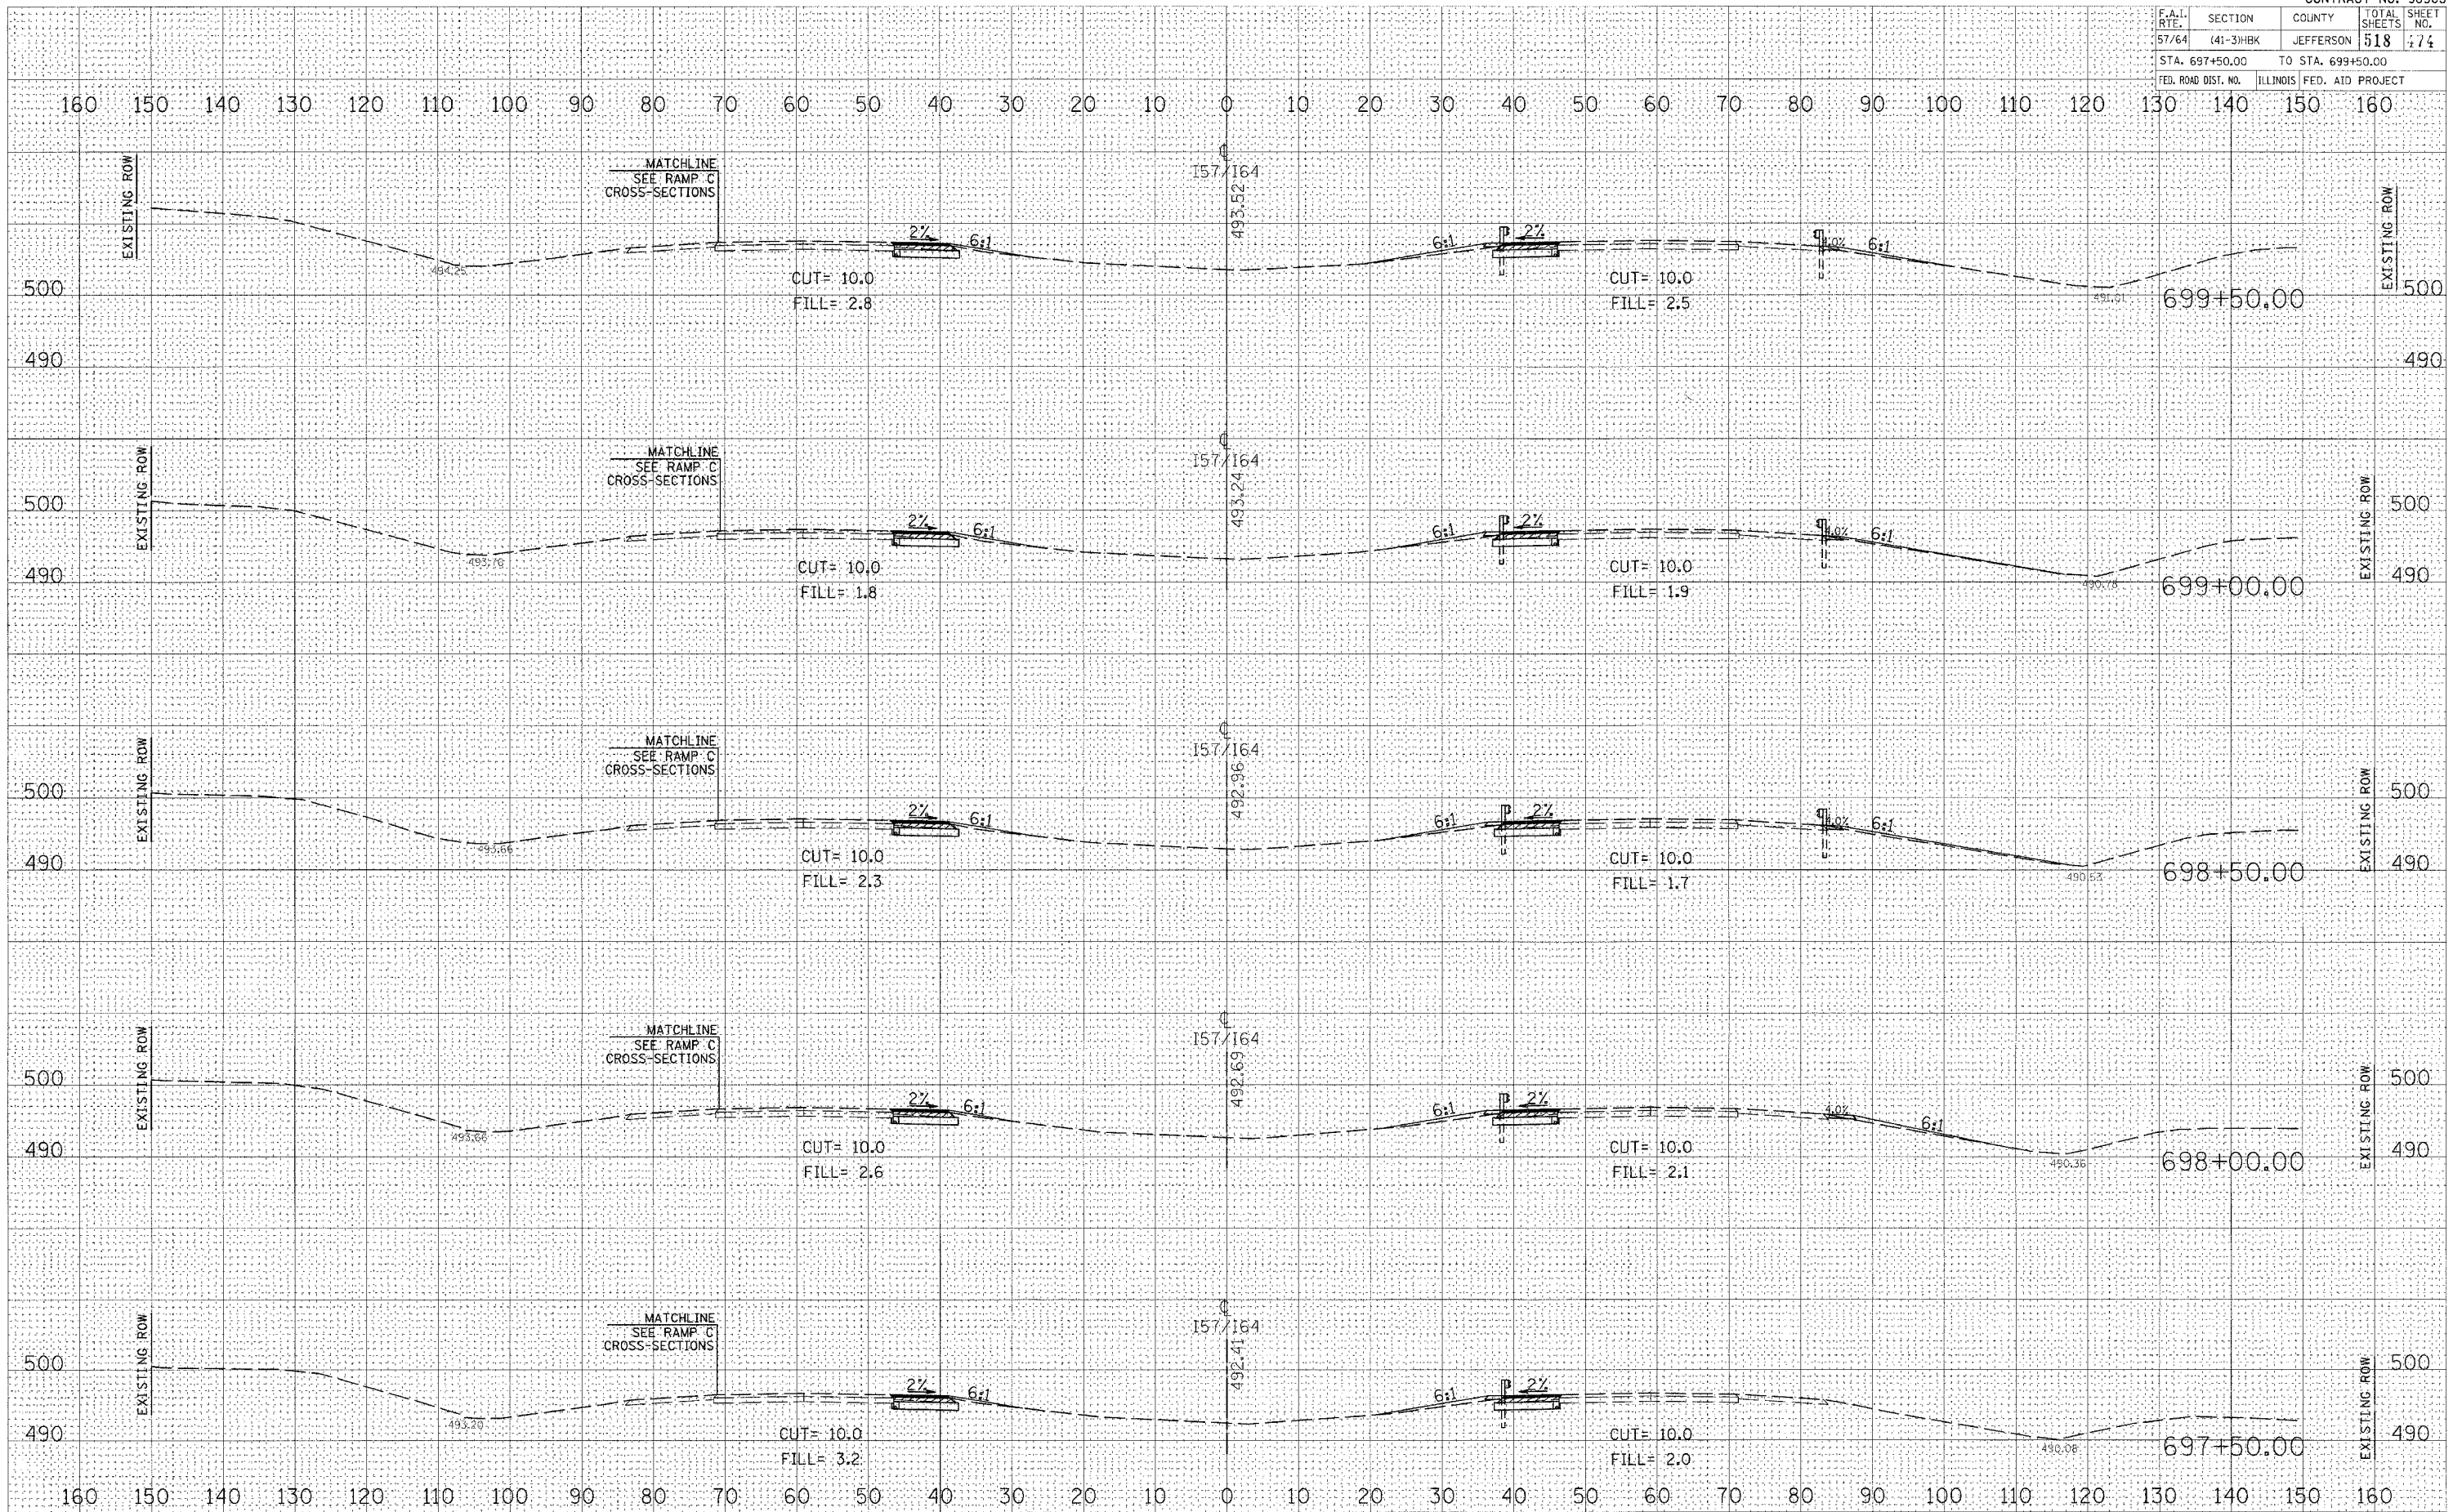

CROSS SECTIONS - INTERSTATE 57/64