


F.A.I. RTE.	SECTION	COUNTY	TOTAL SHEETS	SHEET NO.
57/64	(41-3)HBK	JEFFERSON	518	482
STA. 727+50.00		TO STA. 729+50.00		
FED. ROAD DIST. NO.	ILLINOIS	FED. AID PROJECT		

DATE \_\_\_\_\_ BY \_\_\_\_\_  
 SURVEYED \_\_\_\_\_  
 PLOTTED \_\_\_\_\_  
 NOTE BOOK \_\_\_\_\_  
 AREAS \_\_\_\_\_  
 AREAS CHECKED \_\_\_\_\_  
 NO. \_\_\_\_\_

DATE \_\_\_\_\_ BY \_\_\_\_\_  
 SURVEYED \_\_\_\_\_  
 PLOTTED \_\_\_\_\_  
 NOTE BOOK \_\_\_\_\_  
 AREAS \_\_\_\_\_  
 AREAS CHECKED \_\_\_\_\_  
 NO. \_\_\_\_\_

PILOT DATE = 8/21/2007 08:59 AM  
 FILE NAME = I:\818\p04\9821\AIDOT\RAmps\17\9821\9821.dgn  
 PLOT SCALE = 10.0000 / IN.  
 USER NAME = ket

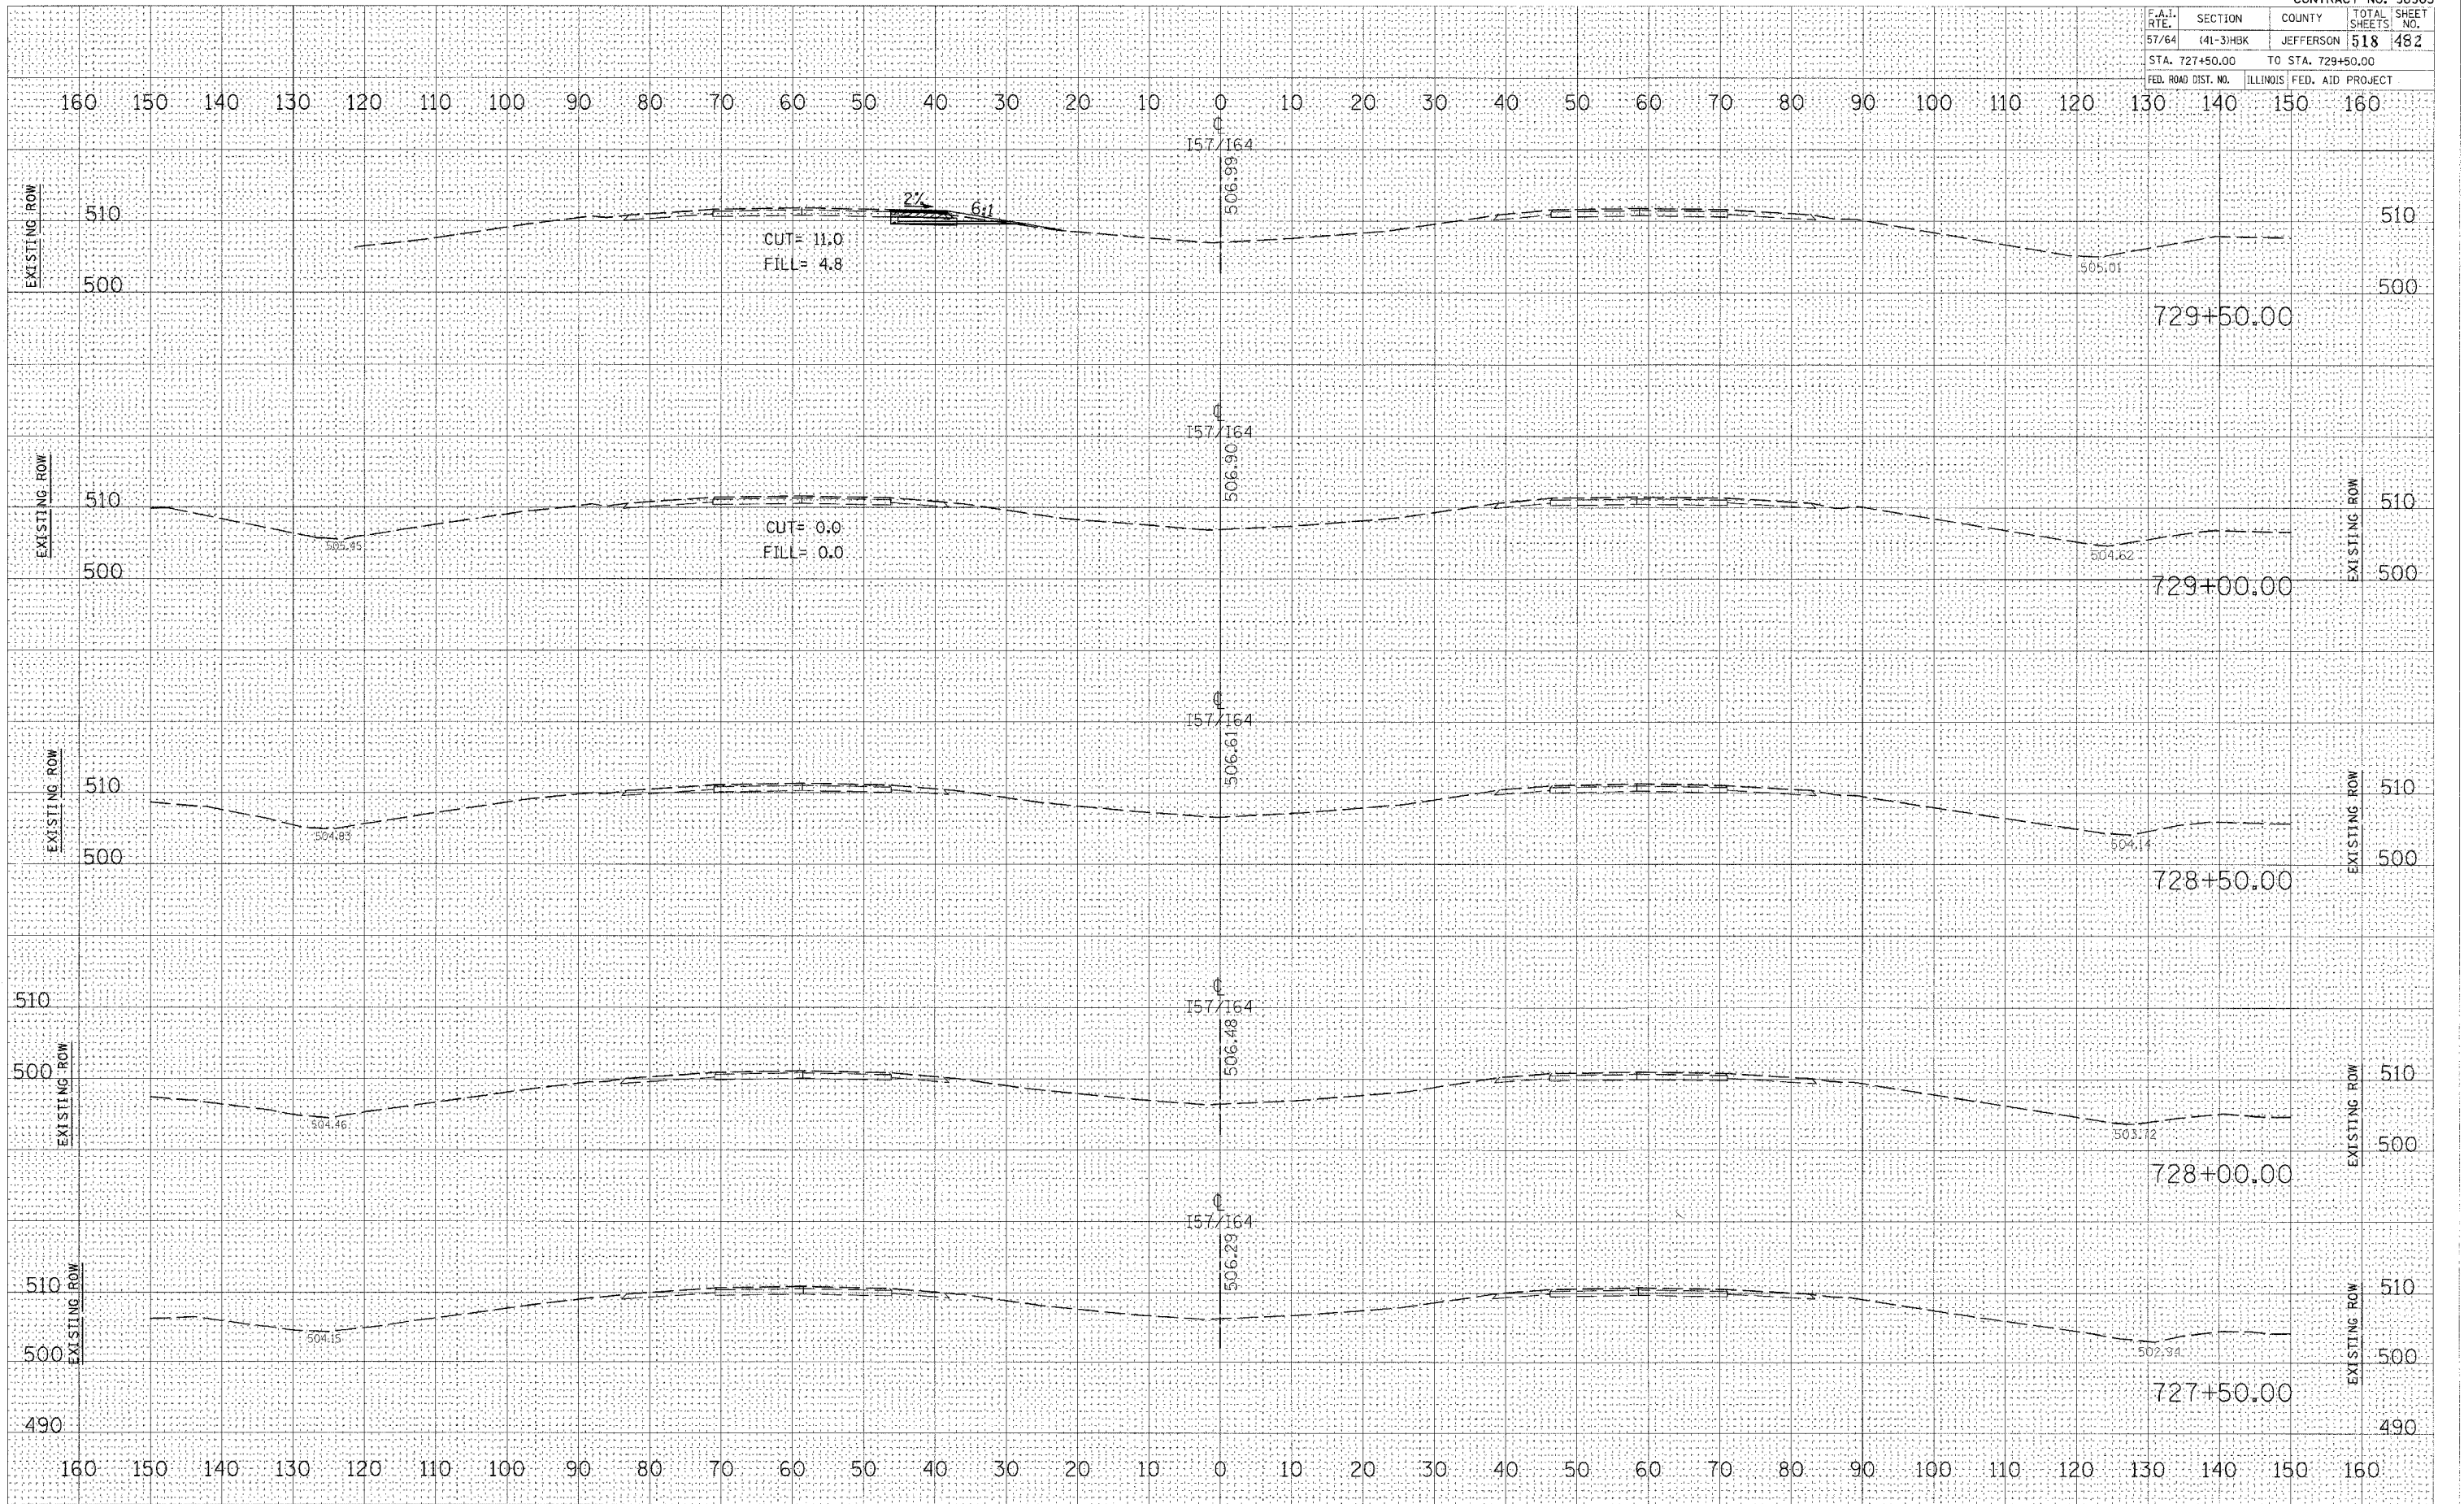

CROSS SECTIONS - INTERSTATE 57/64