


F.A.I. RTE.	SECTION	COUNTY	TOTAL SHEETS	SHEET NO.
57/64	141-3)HBK	JEFFERSON	518	490
STA. 743+50.00		TO STA. 745+50.00		
FED. ROAD DIST. NO.		ILLINOIS FED. AID PROJECT		

DATE	
BY	
FINAL SURVEY	
PLOTTED	
NOTE BOOK	
AREAS CHECKED	
NO.	

DATE	
BY	
ORIGINAL SURVEY	
PLOTTED	
NOTE BOOK	
AREAS CHECKED	
NO.	

PLOT DATE = 03/21/2007 08:56 AM
 FILE NAME = I:\98963\9821015\DOT RAMPS\744\98963.dwg
 PLOT SCALE = 1/8" = 100'-0" / IN.
 USER NAME = ket

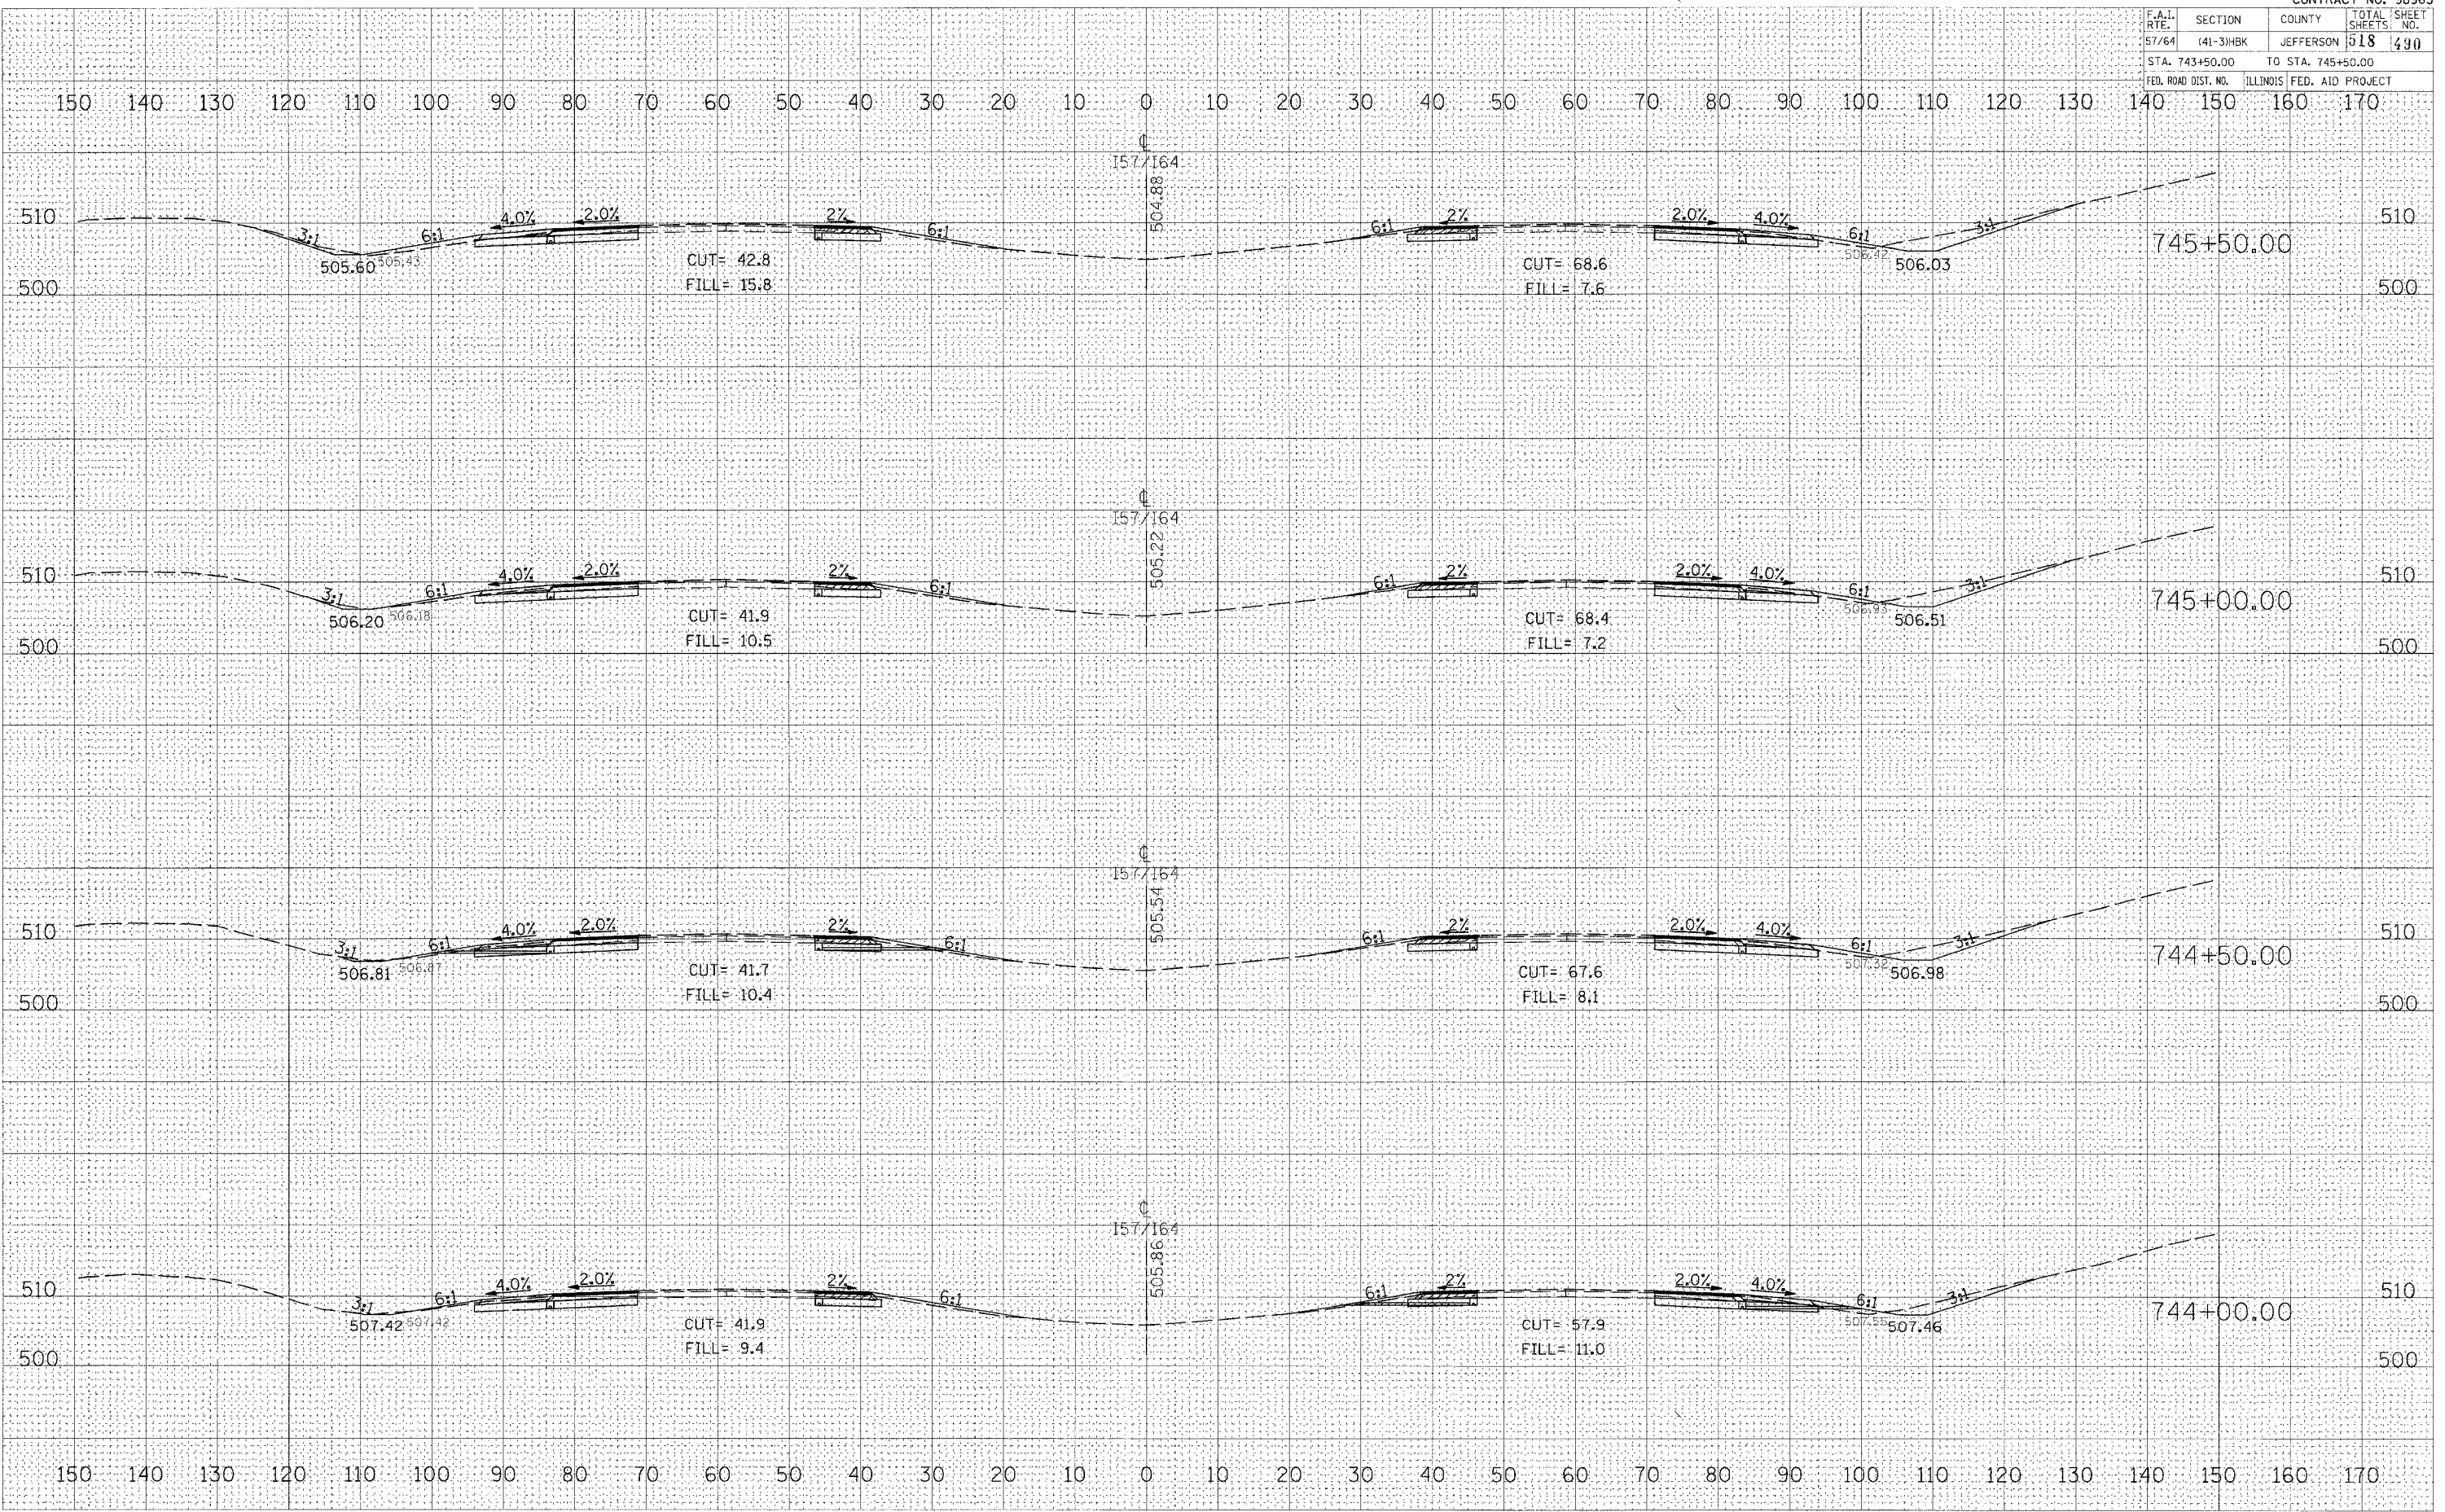

CROSS SECTIONS - INTERSTATE 57/64