


F.A.I. RTE.	SECTION	COUNTY	TOTAL SHEETS	SHEET NO.
57/64	(41-3)HBK	JEFFERSON	518	491
STA. 746+00.00		TO STA. 748+00.00		
FED. ROAD DIST. NO.		ILLINOIS FED. AID PROJECT		

BY: _____ DATE: _____
 SURVEYED: _____
 PLOTTED: _____
 NOTE BOOK: _____
 AREAS CHECKED: _____

BY: _____ DATE: _____
 SURVEYED: _____
 PLOTTED: _____
 NOTE BOOK: _____
 AREAS CHECKED: _____

PLOT DATE = 03/21/2007 06:59 AM
 FILE NAME = I:\98\98963\2015\1001\RAMPS\157\98963.dwg
 PLOT SCALE = 1/8" = 100'
 USER NAME = kcs

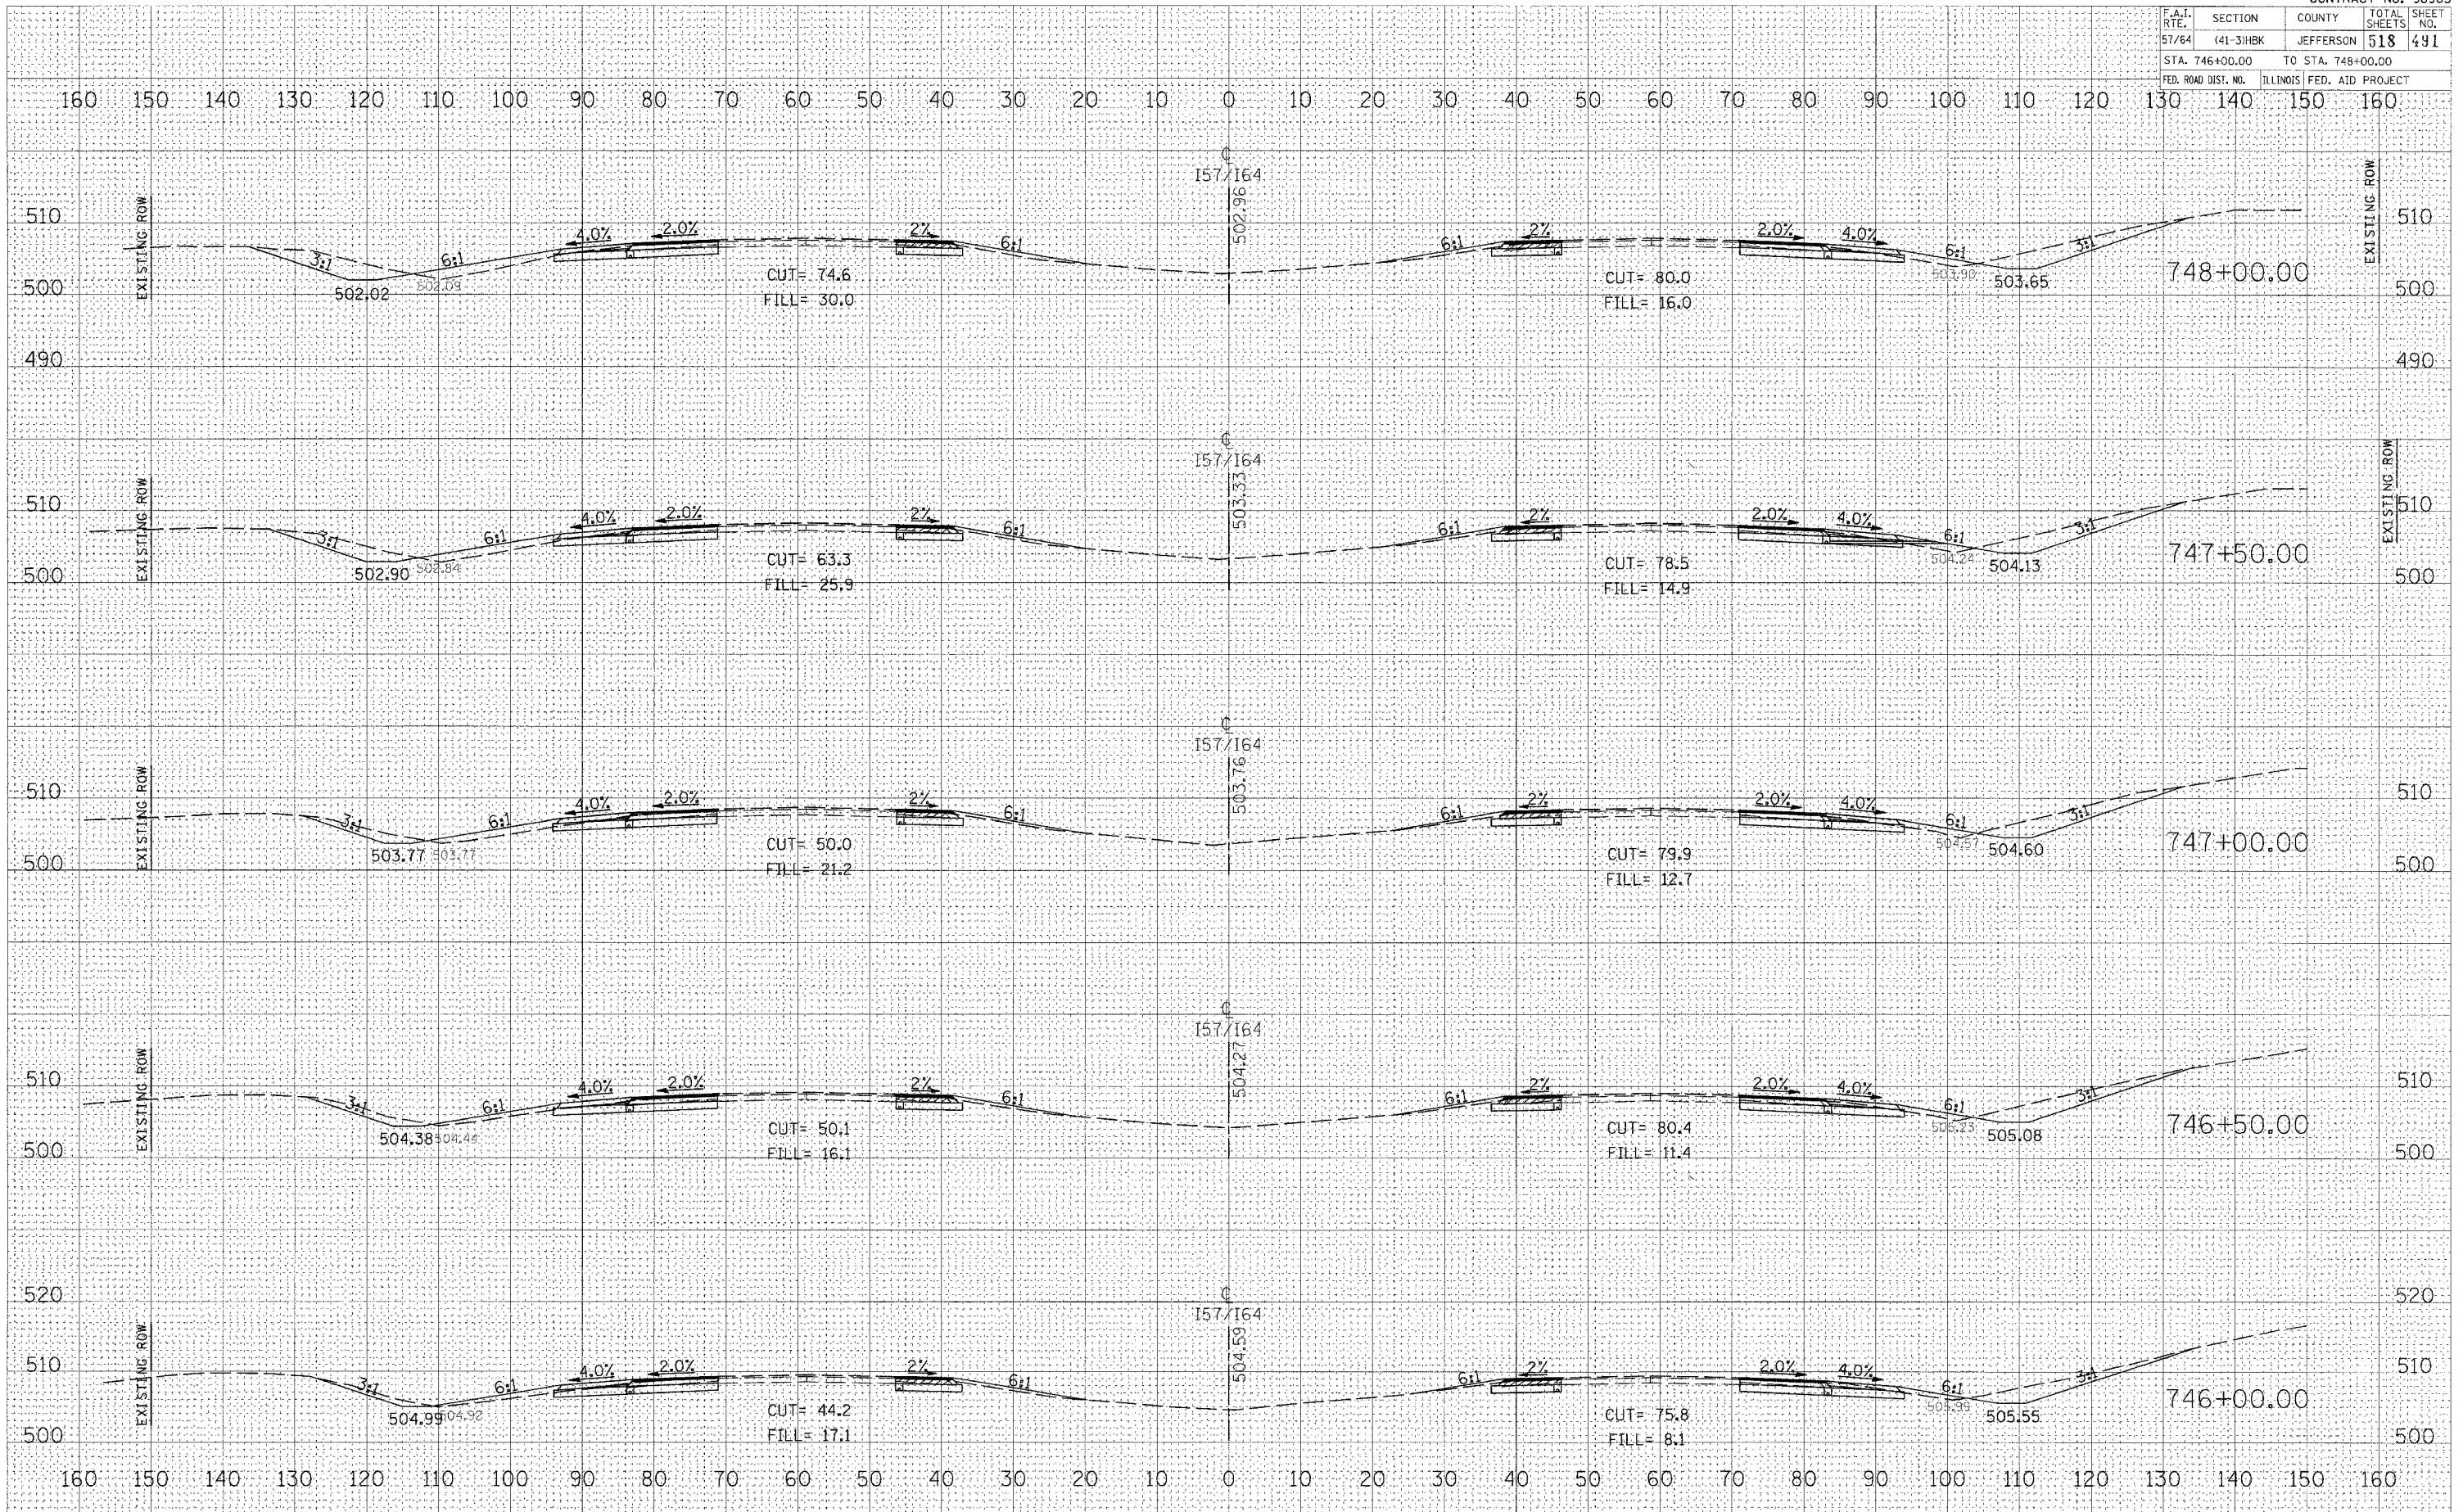

CROSS SECTIONS - INTERSTATE 57/64