


CONTRACT NO. 98963			
F.A.I. RTE.	SECTION	COUNTY	TOTAL SHEETS
57/64	(41-3)HBK	JEFFERSON	518
STA. 750+50.00		TO STA. 752+50.00	
FED. ROAD DIST. NO.		ILLINOIS FED. AID PROJECT	

DATE: \_\_\_\_\_  
 BY: \_\_\_\_\_  
 SURVEYED: \_\_\_\_\_  
 PLOTTED: \_\_\_\_\_  
 NOTE BOOK: \_\_\_\_\_  
 AREAS CHECKED: \_\_\_\_\_

DATE: REV. 2/10/87, 8/28/88, AM  
 FILE NAME: I:\MS\DATA\98963\101\DOT\_RAMP\57\750+50.00  
 PLOT SCALE: 1" = 40.0000' / IN.  
 USER NAME: \_\_\_\_\_

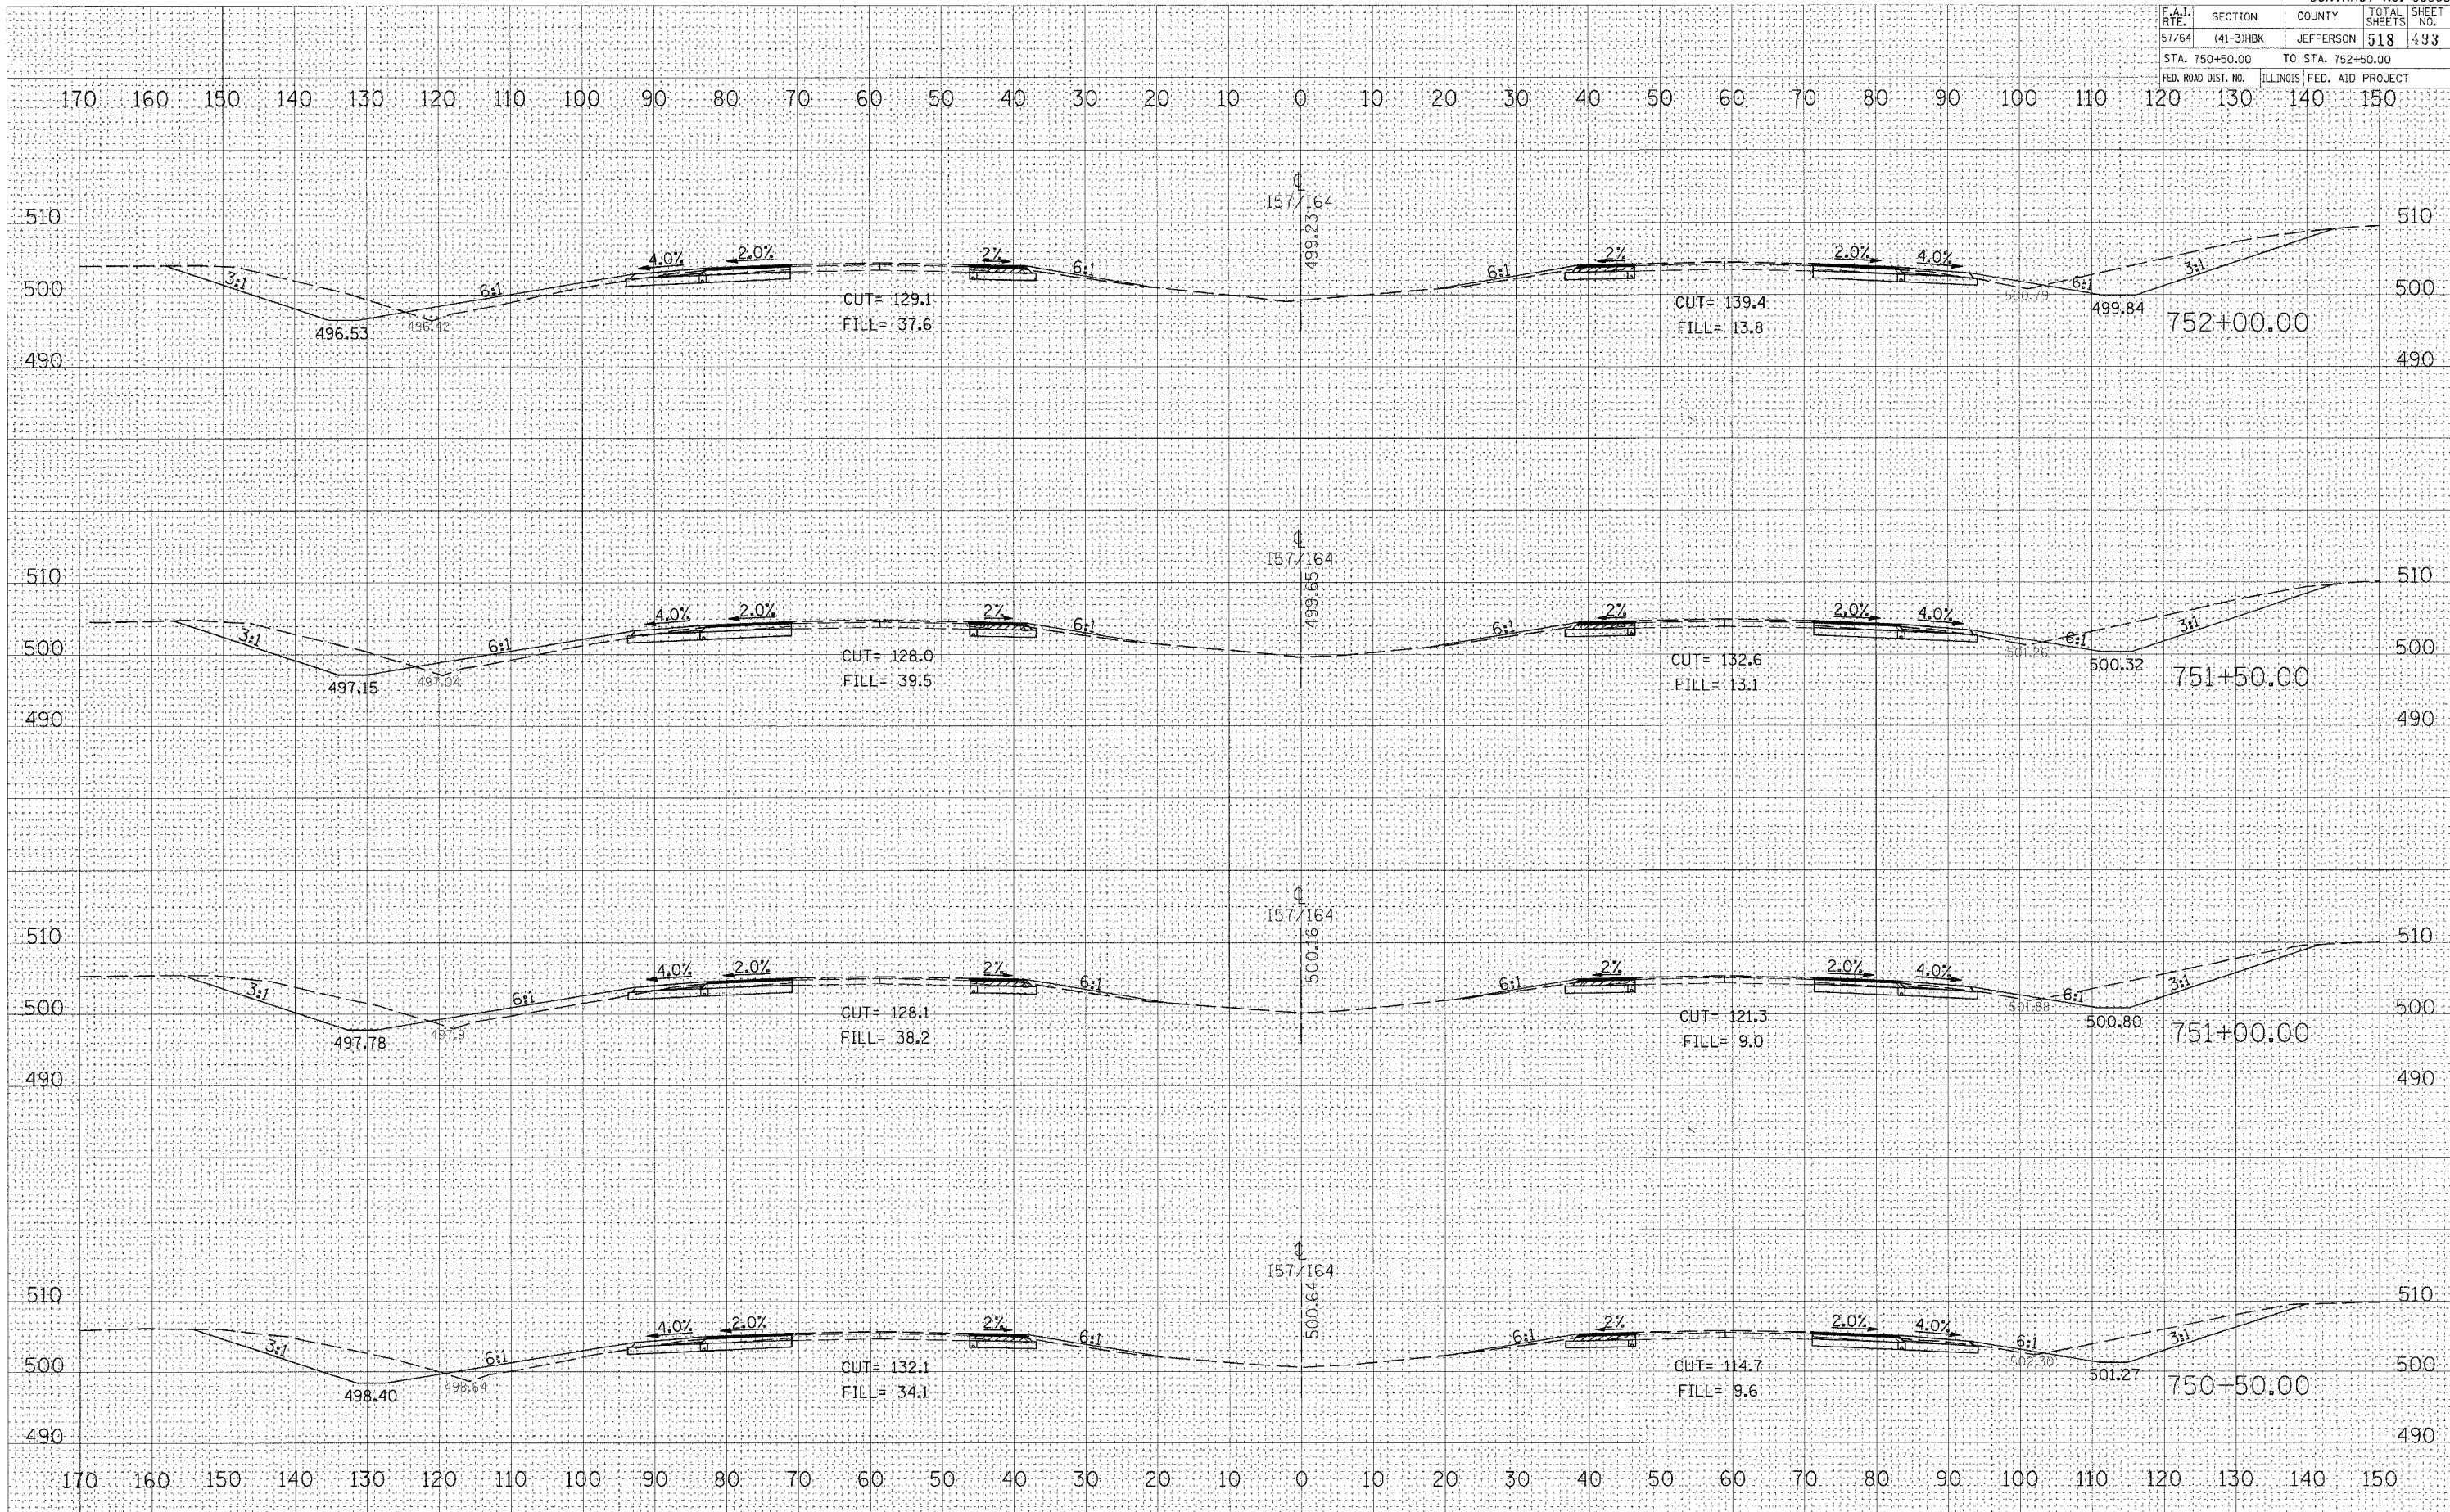

**CROSS SECTIONS - INTERSTATE 57/64**