


F.A.I. RTE.	SECTION	COUNTY	TOTAL SHEETS	SHEET NO.
57/64	141-3HBK	JEFFERSON	518	436
STA. 757+50.00		TO STA. 759+00.00		
FED. ROAD DIST. NO.		ILLINOIS FED. AID PROJECT		

BY	DATE

BY	DATE

PLOT DATE: 03/21/07 06:58 AM  
 FILE NAME: I:\R140A\822015\DOT\_RAMP5\47\98963.dwg  
 PLOT SCALE: 1/8" = 1'-0"  
 USER NAME: KAT

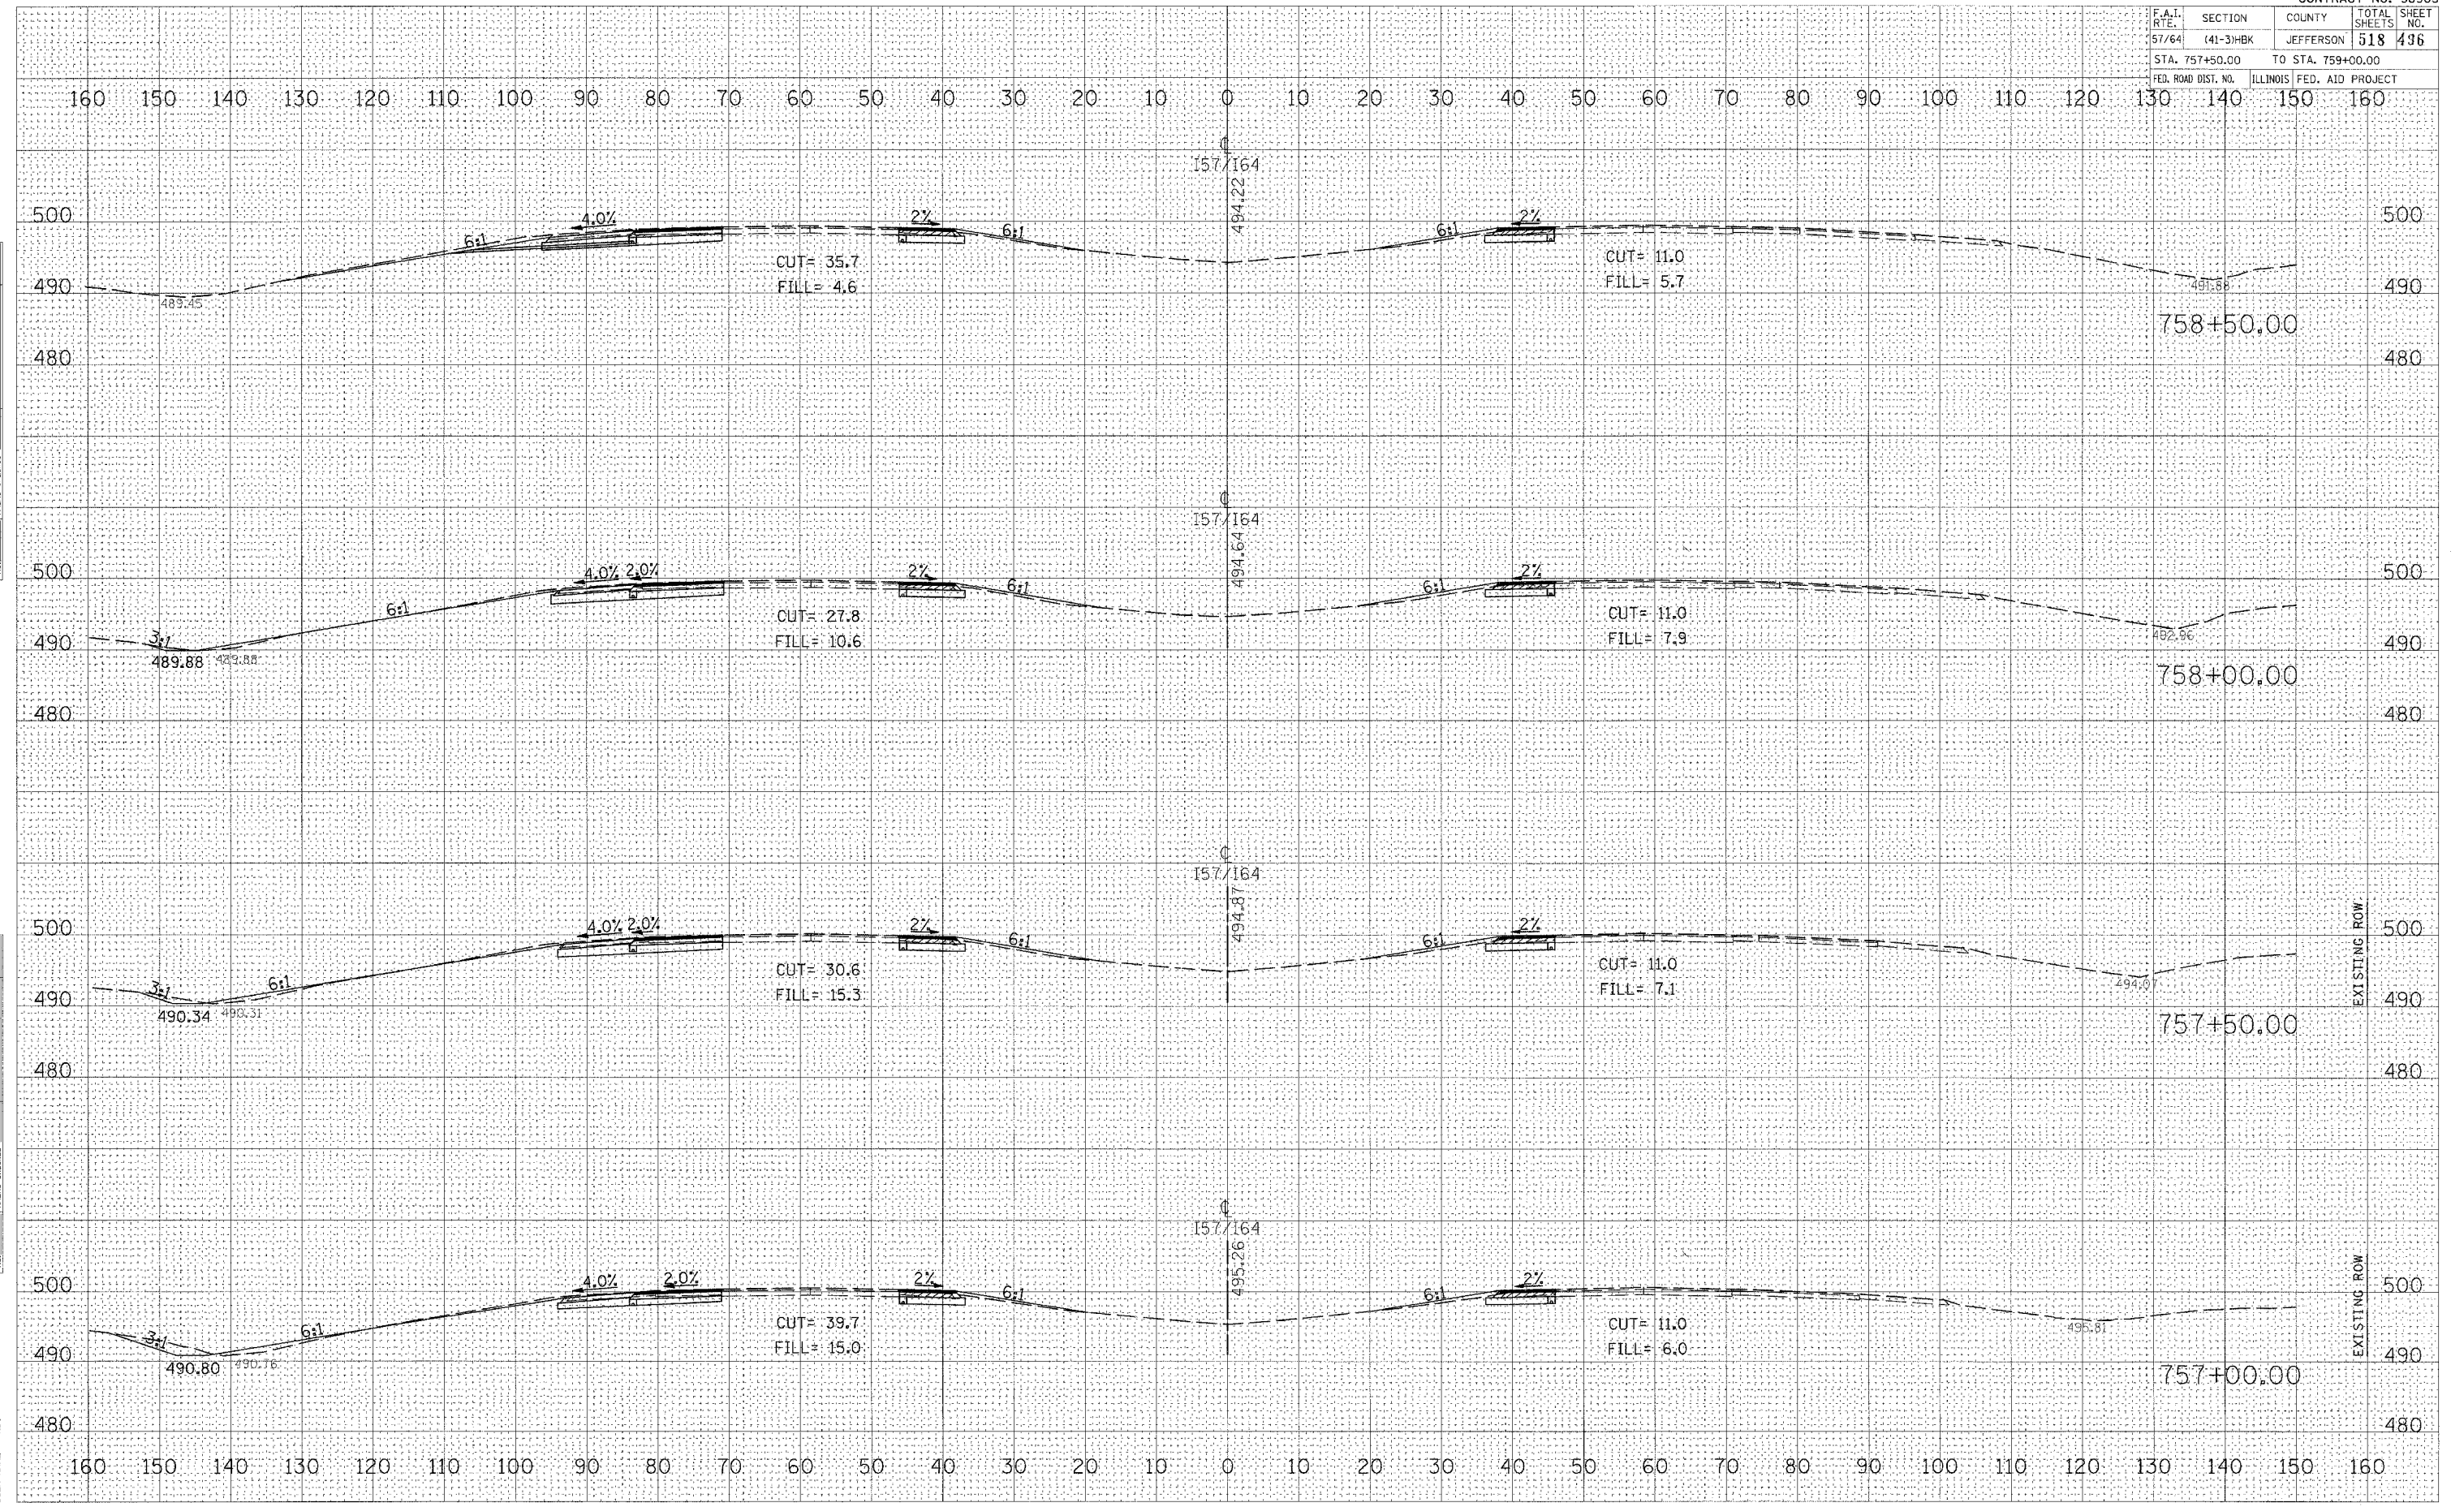

CROSS SECTIONS - INTERSTATE 57/64