


F.A.I. RTE.	SECTION	COUNTY	TOTAL SHEETS	SHEET NO.
57/64	(41-3)HBK	JEFFERSON	518	497
STA. 759+50.00		TO STA. 761+00.00		
FED. ROAD DIST. NO.		ILLINOIS FED. AID PROJECT		

BY: _____ DATE: _____
 SURVEYED: _____
 PLOTTED: _____
 NOTE BOOK: _____
 AREAS CHECKED: _____

BY: _____ DATE: _____
 SURVEYED: _____
 PLOTTED: _____
 NOTE BOOK: _____
 AREAS CHECKED: _____

PLOT DATE: 03/21/2007 06:55 AM
 FILE NAME: I:\98-200\982013\1\DOT RAMPS\157\982013b.dwg
 PLOT SCALE: 1/8" = 10'-0" / IN.
 USER NAME: _____

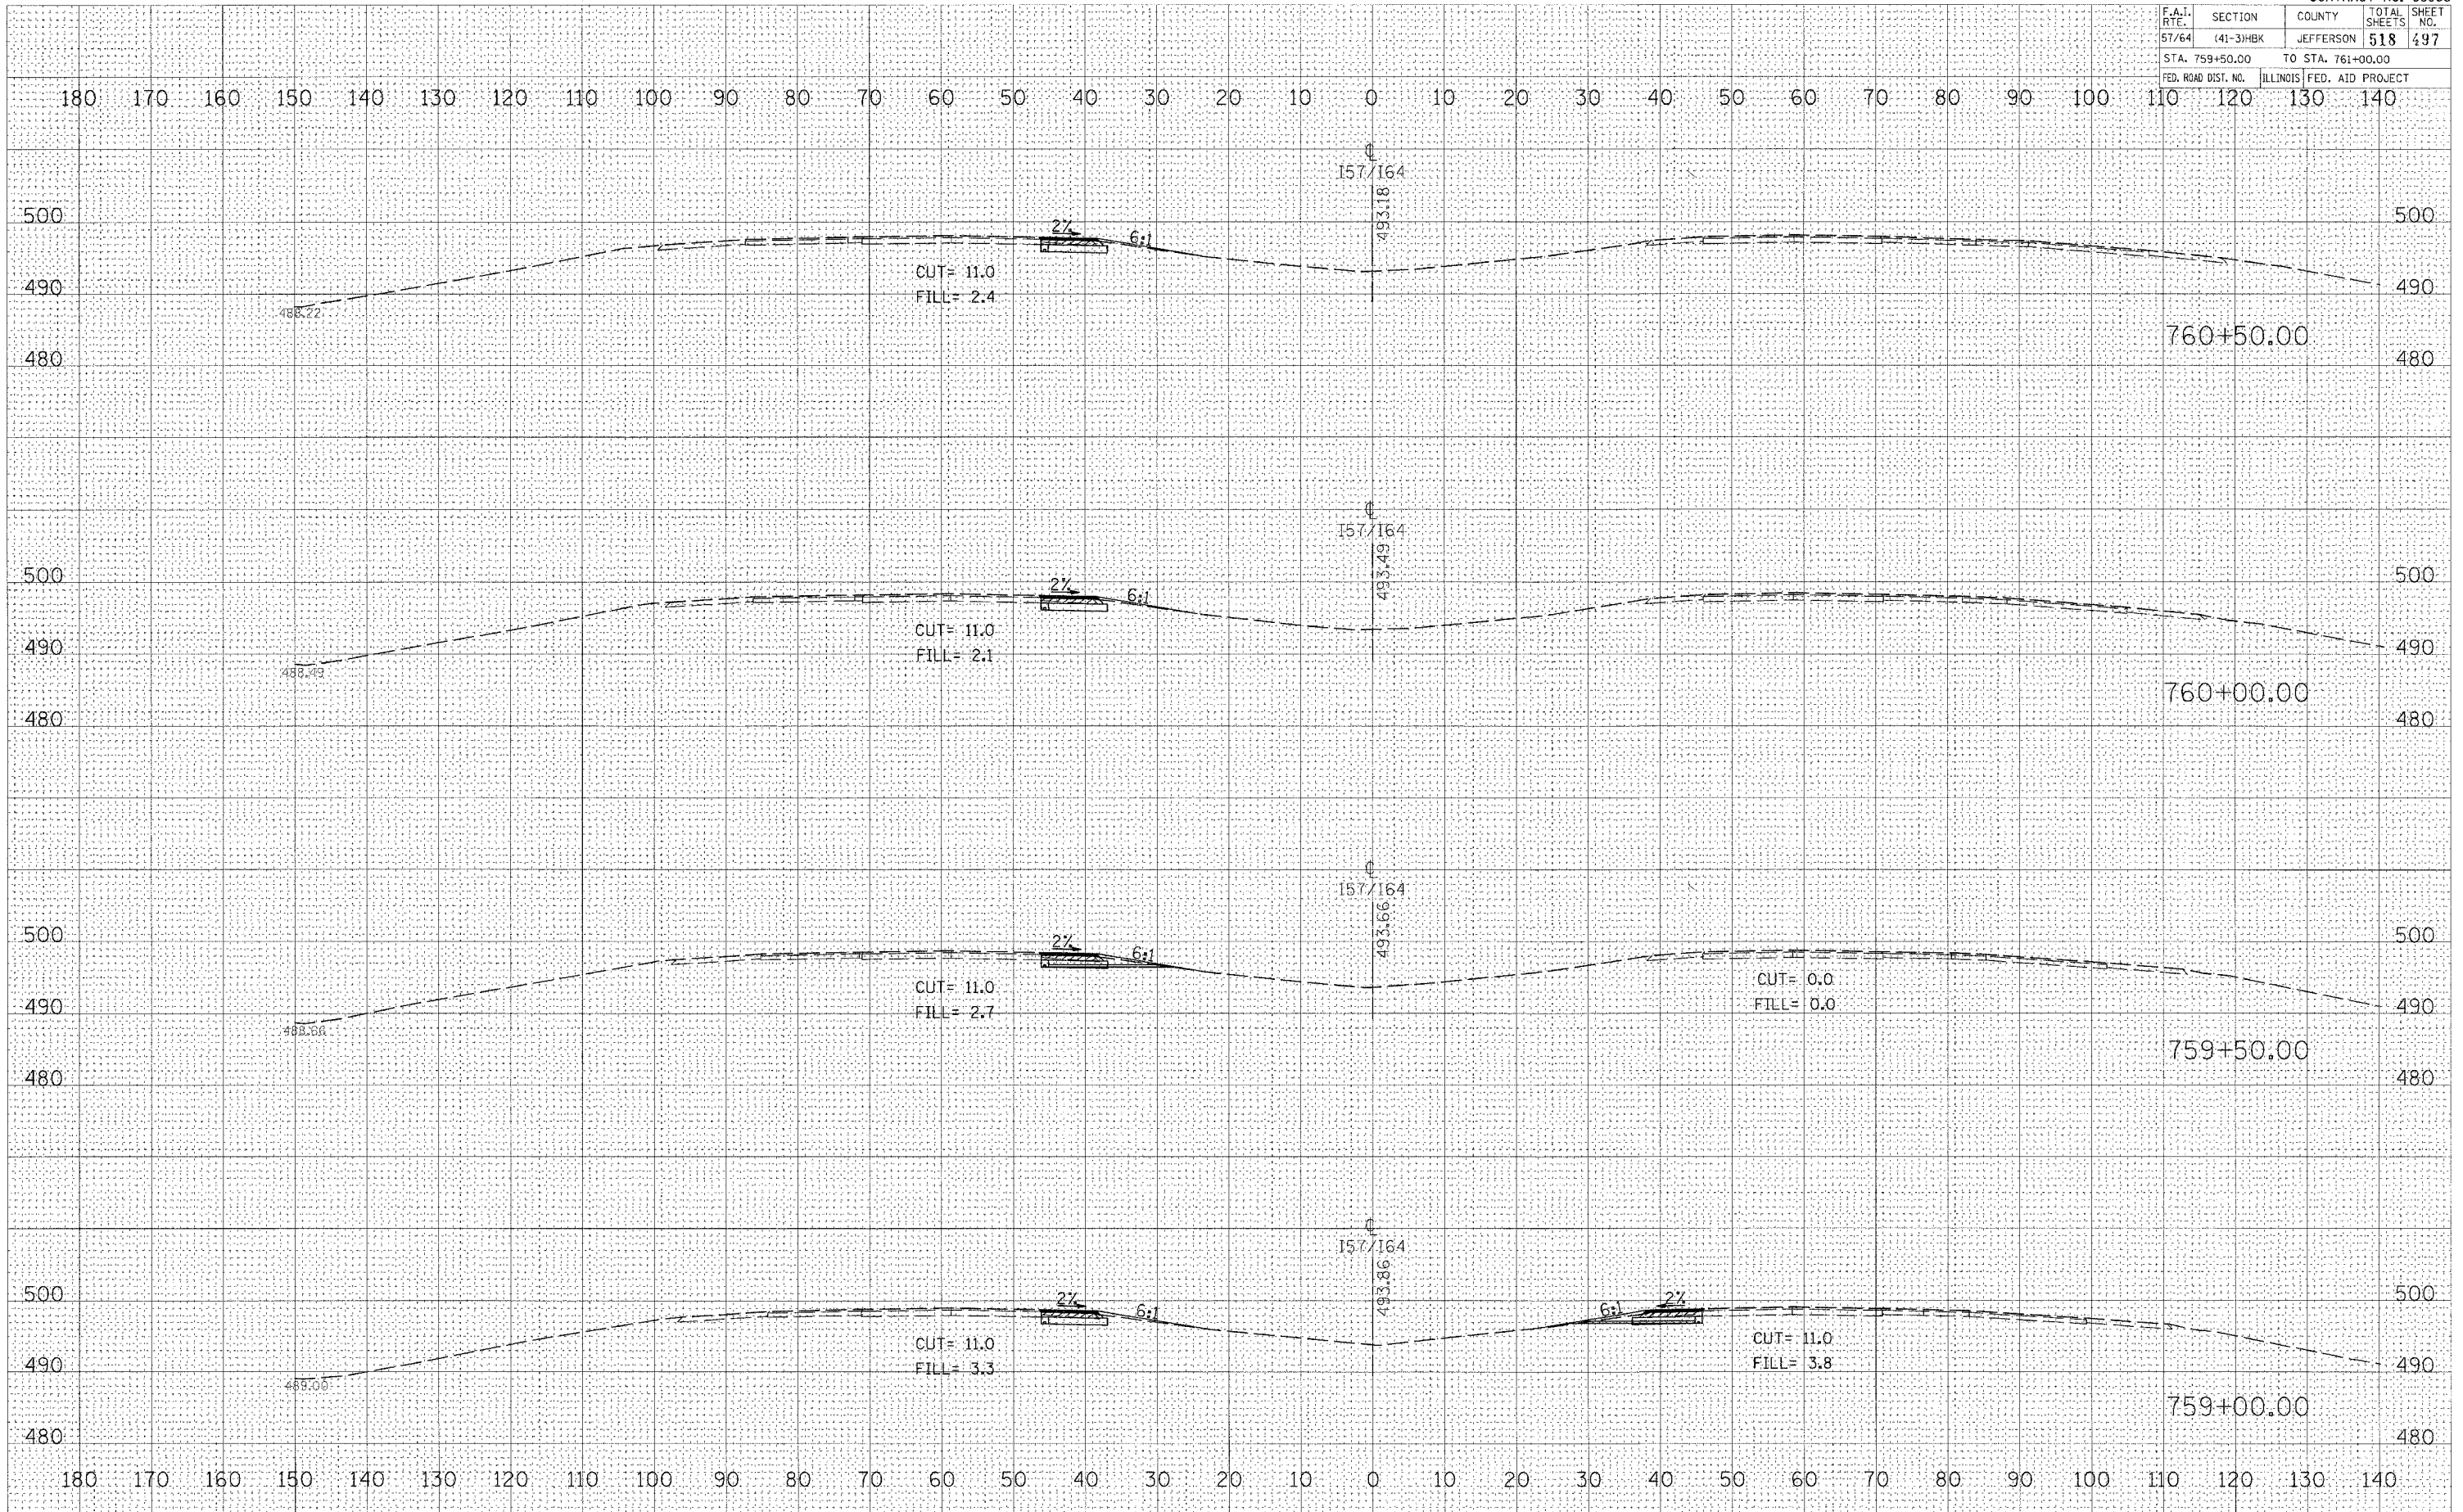

CROSS SECTIONS - INTERSTATE 57/64