


F.A.I. RTE.	SECTION	COUNTY	TOTAL SHEET SHEETS NO.
57/64	(41-3)HBK	JEFFERSON	518 / 499
STA. 763+50.00		TO STA. 765+00.00	
FED. ROAD DIST. NO.		ILLINOIS FED. AID PROJECT	

DATE	
BY	
NO.	
FINAL SURVEY	SURVEYED
NOTE BOOK	PLOTTED
NO.	TEMPLATE
	AREAS CHECKED

DATE	
BY	
NO.	
ORIGINAL SURVEY	SURVEYED
NO.	PLOTTED
	TEMPLATE
	AREAS CHECKED

PLOT DATE = 03/21/2007 06:01 AM
 PLOT SCALE = 1/8" = 10.0000' / 1" = 100.0000'
 USER NAME = kcs

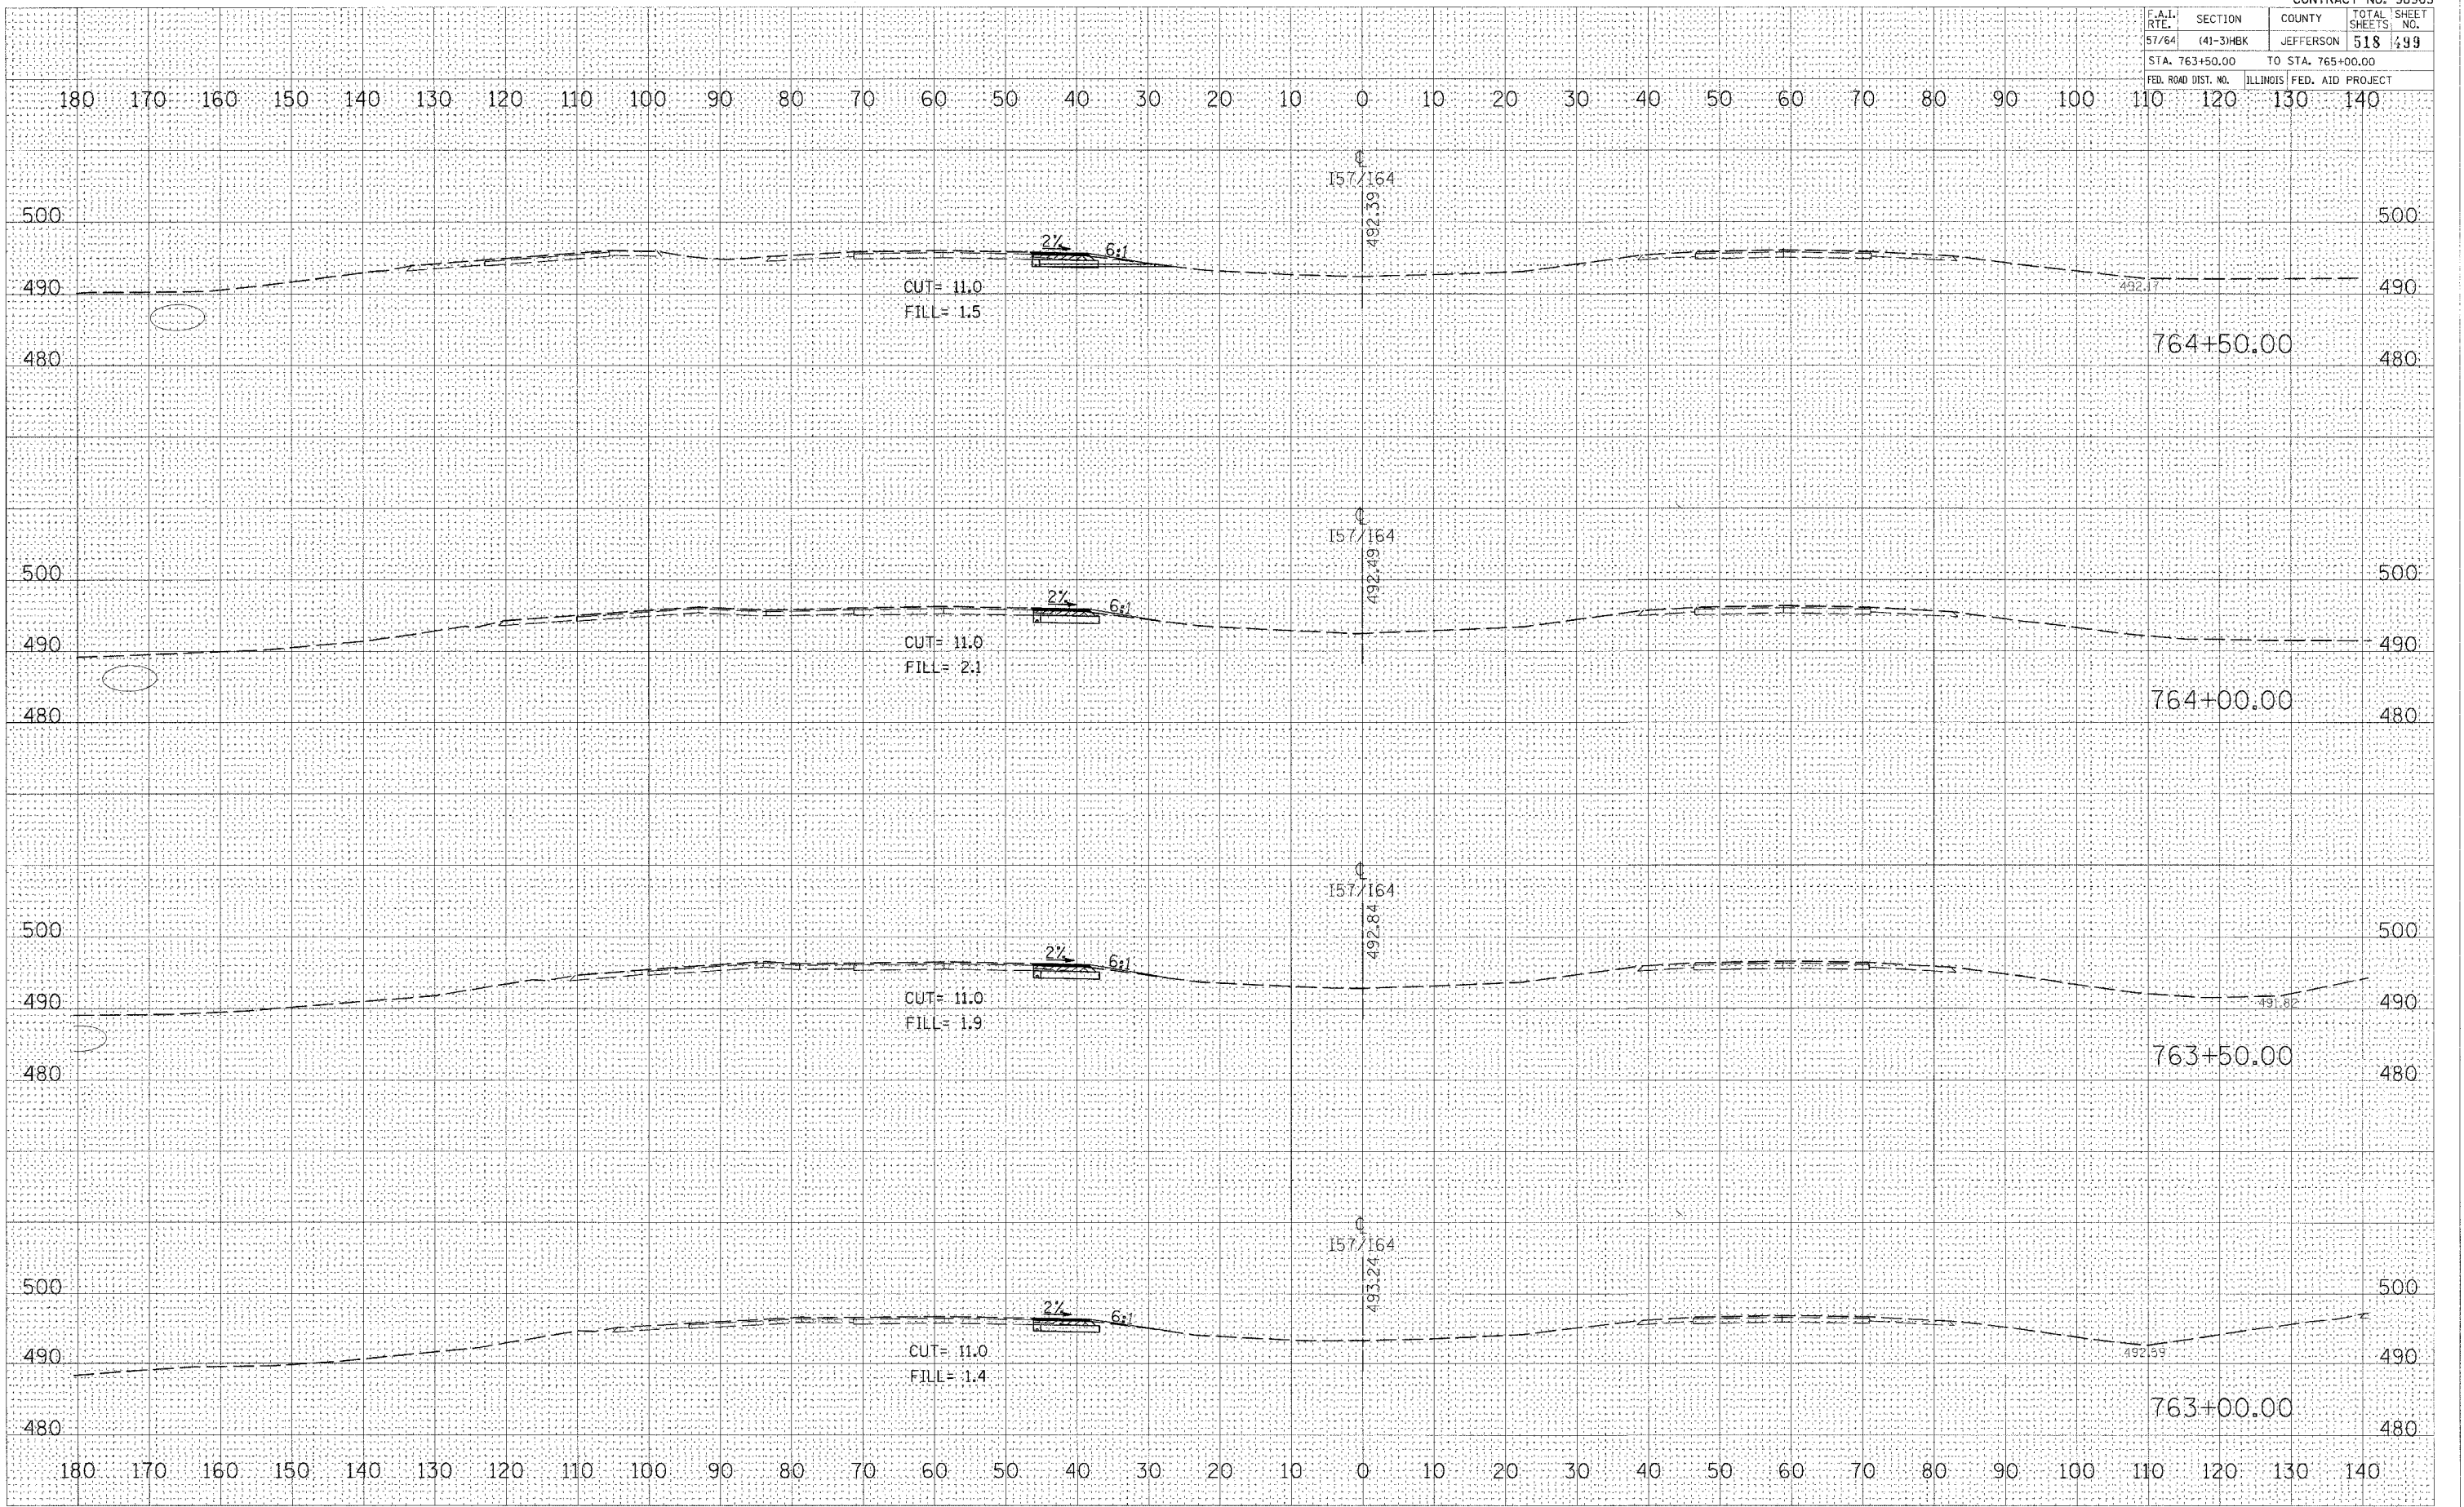

CROSS SECTIONS - INTERSTATE 57/64