


DESIGNED	DATE
REVIEWED	DATE
APPROVED	DATE

03/21/2007 07:27 AM
 1487/1488/1489/1490/1491/1492/1493/1494/1495/1496/1497/1498/1499

ORIGINAL SURVEY	DATE
REPLACEMENT SURVEY	DATE
REVISIONS	DATE

FINAL SURVEY	DATE
REVISIONS	DATE
REVISIONS	DATE

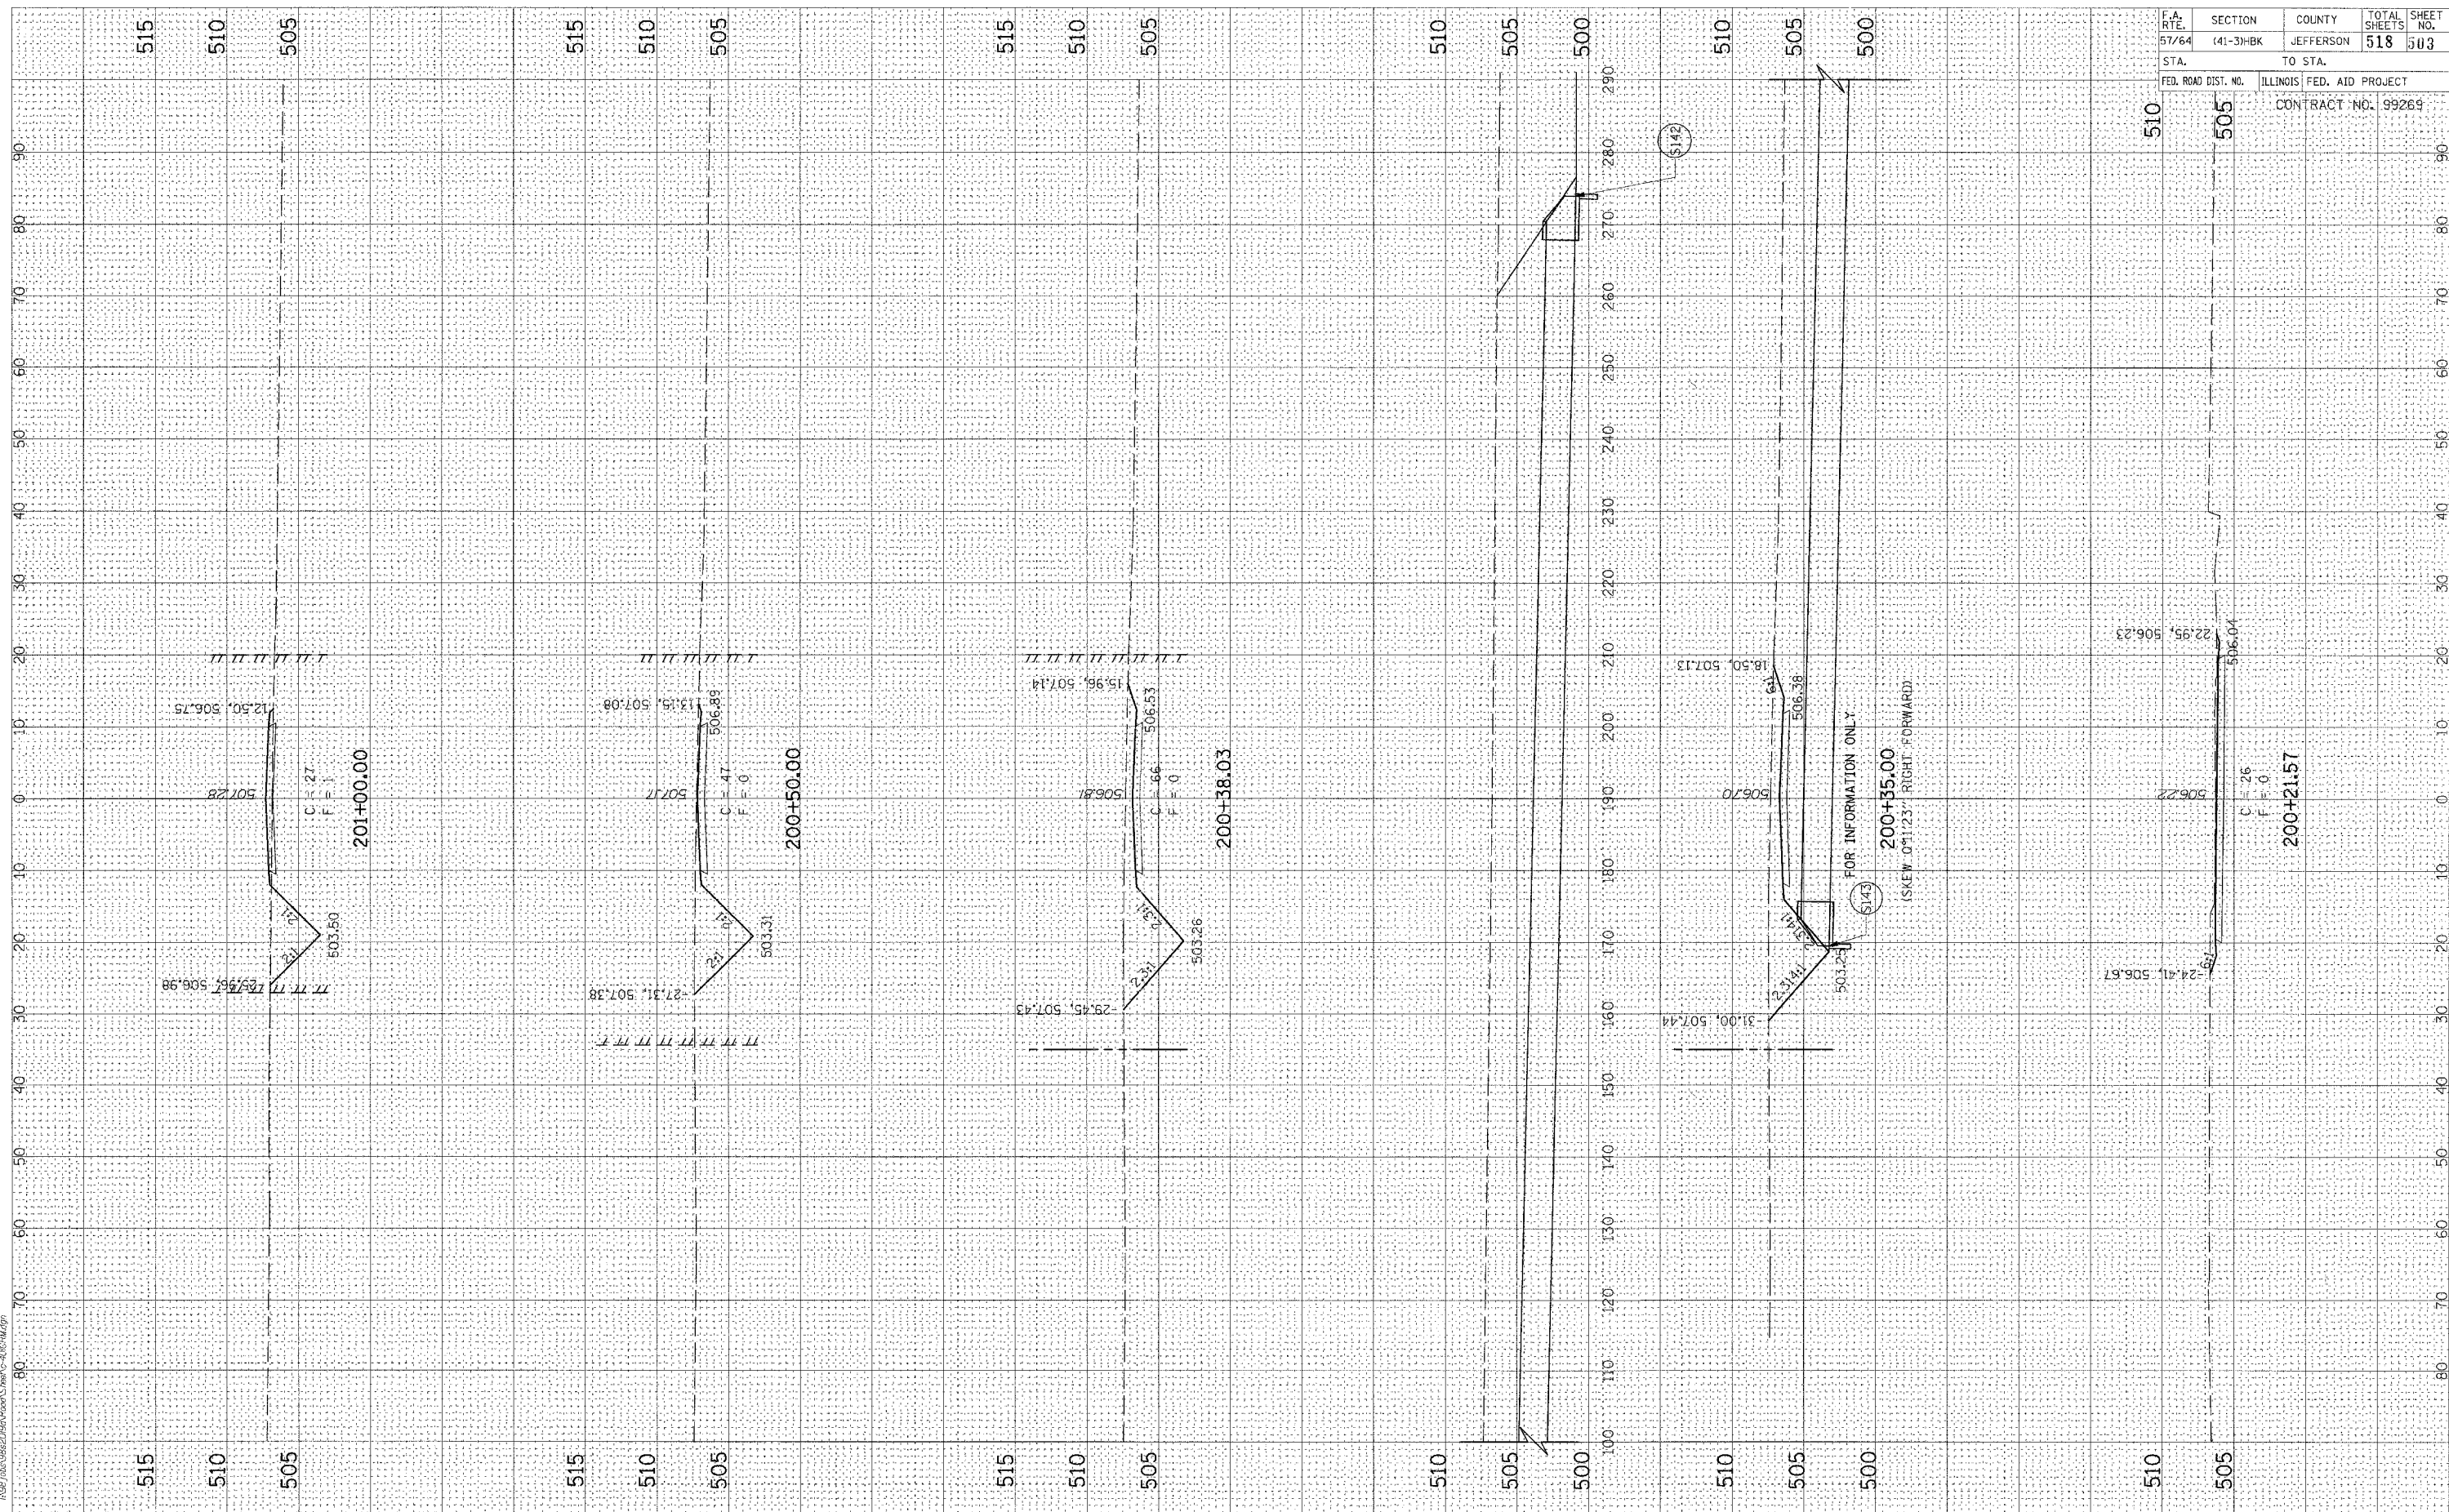

F.A. RTE.	SECTION	COUNTY	TOTAL SHEETS	SHEET NO.
57/64	(41-3)HBK	JEFFERSON	518	503
STA.		TO STA.		
FED. ROAD DIST. NO.		ILLINOIS FED. AID PROJECT		
		CONTRACT NO. 99269		