


LAYOUT	RL	12/01/04
DRAWN	RL	12/01/04
REVIEWED	MM	12/01/04

03/21/2007 07:28 AM  
 P:\02\040810\040810.dwg

ORIGINAL SURVEY	BY	DATE
NOTE BOOK		
AREAS CHECKED		

FINAL SURVEY	BY	DATE
NOTE BOOK		
AREAS CHECKED		

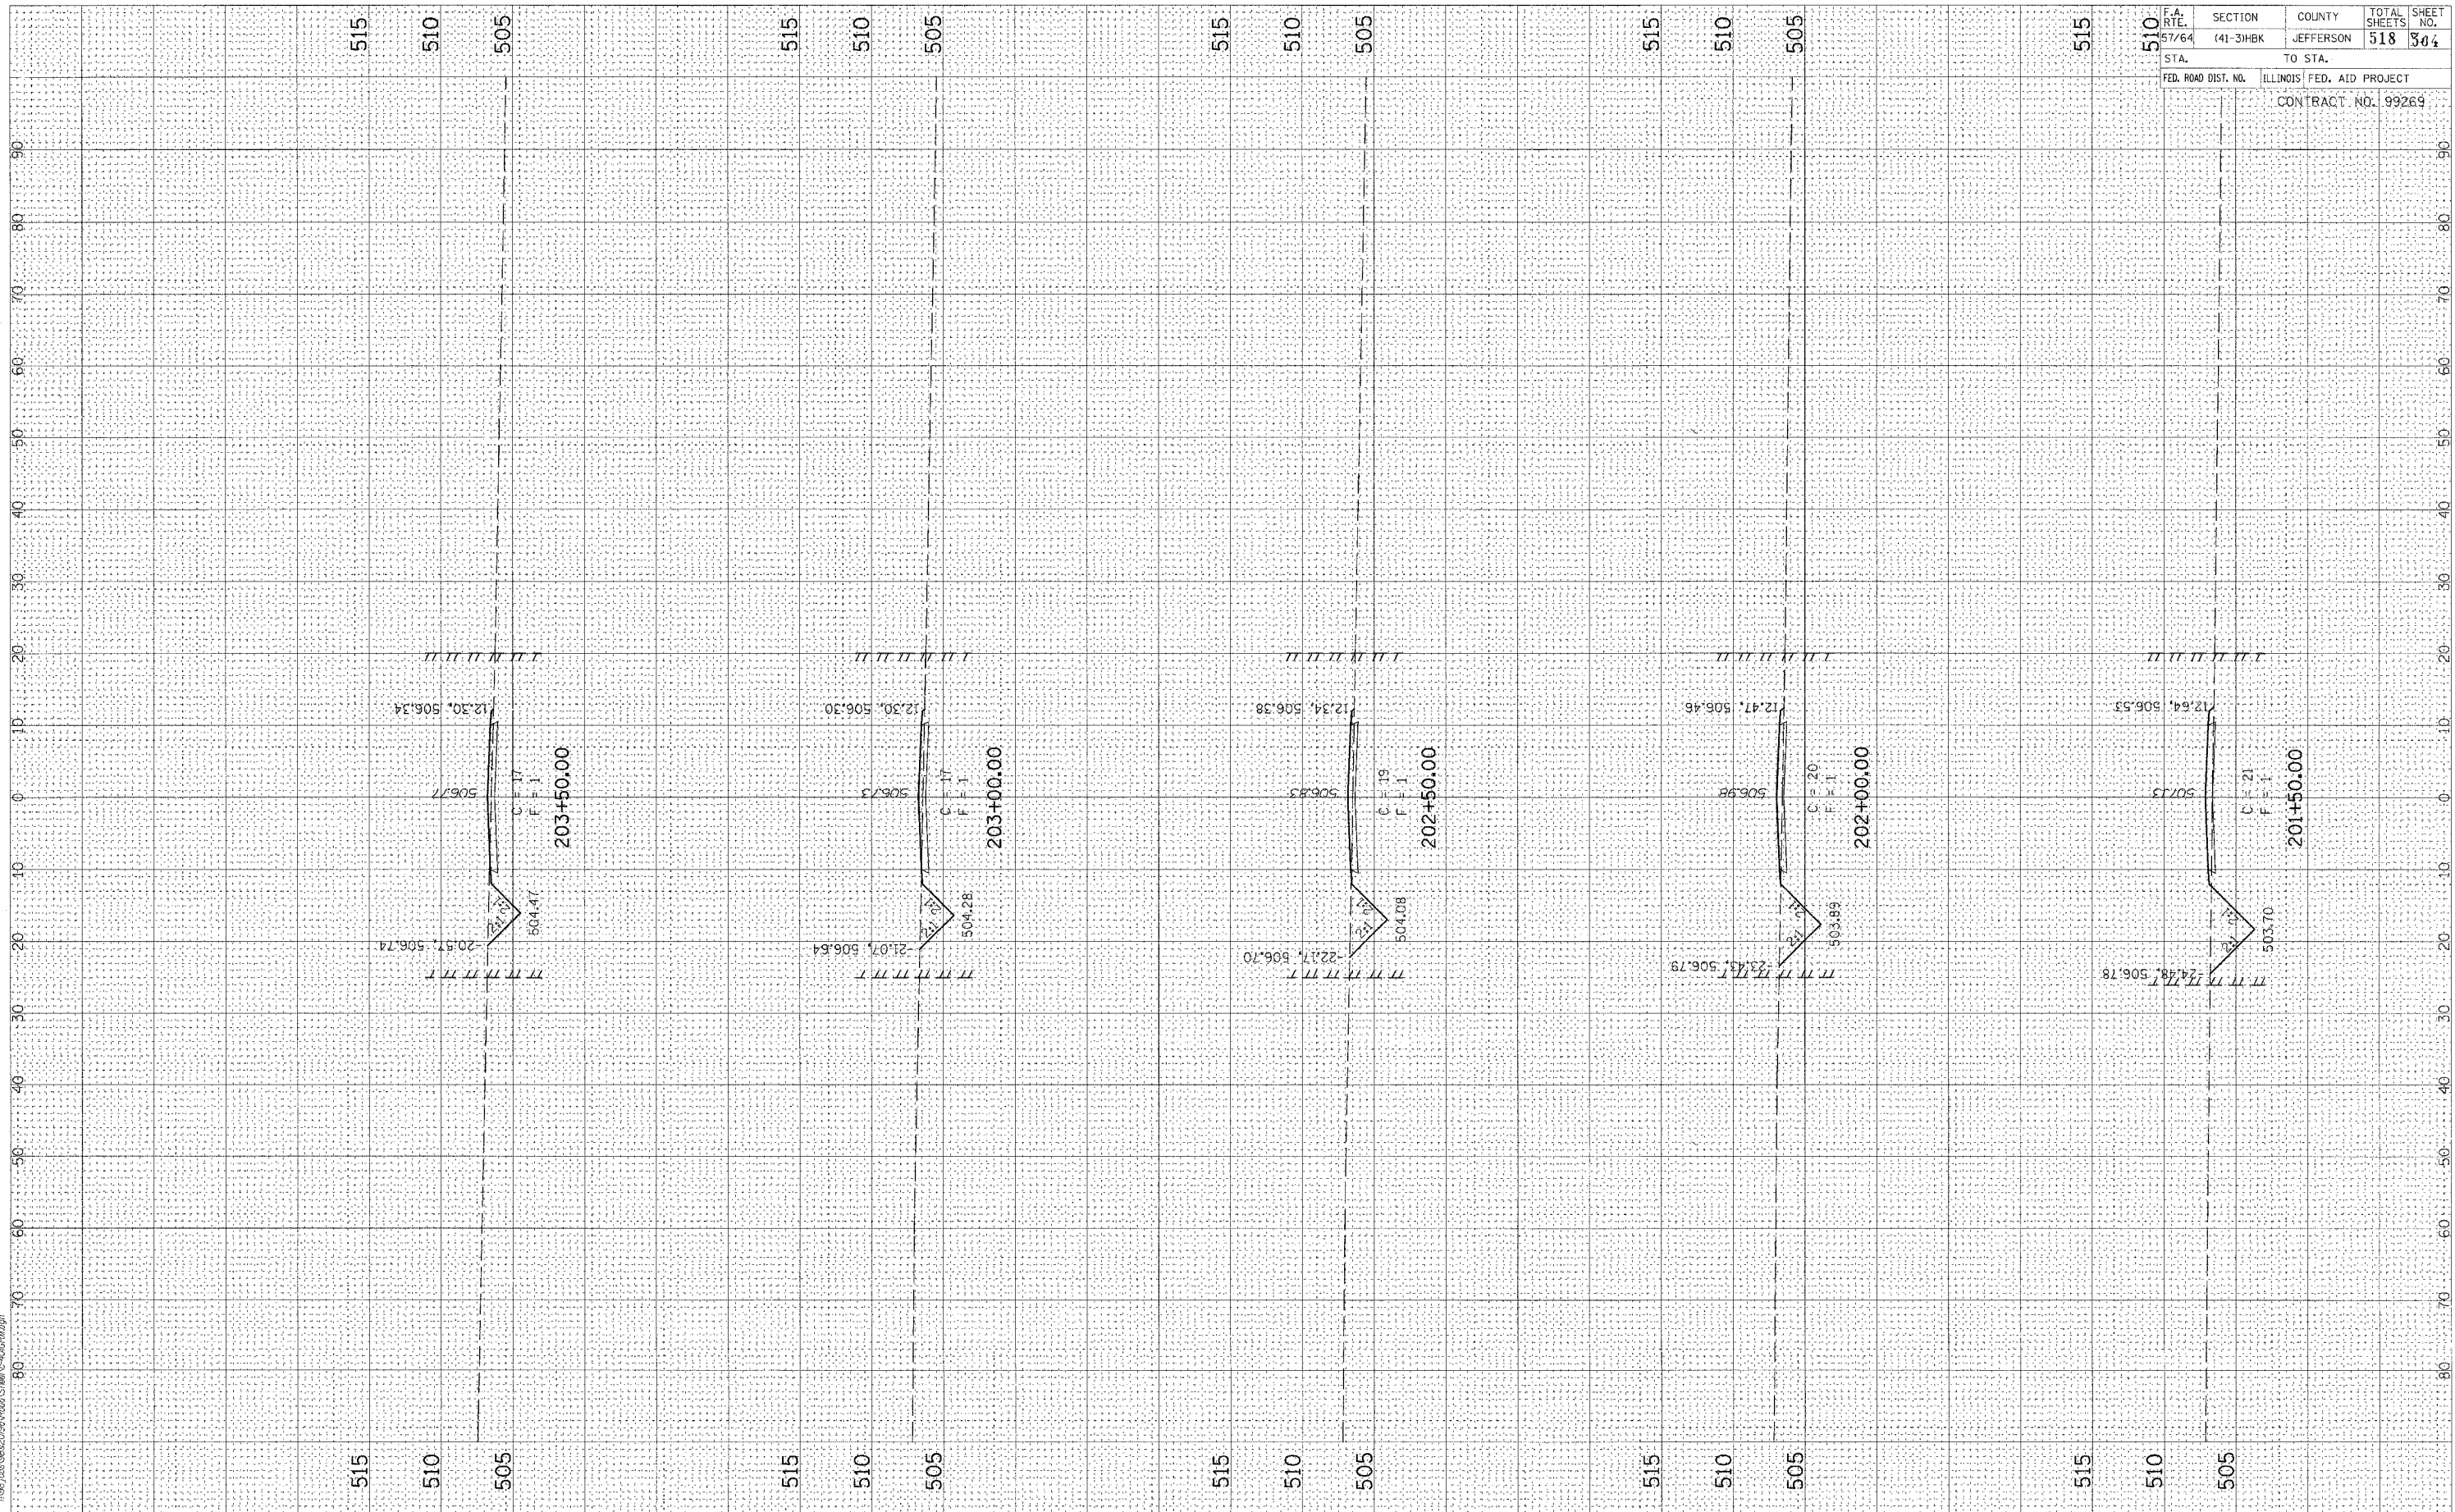

F.A. RTE. 57/64	SECTION (41-3)HBK	COUNTY JEFFERSON	TOTAL SHEETS 518	SHEET NO. 804
STA. 510		TO STA. 510		
FED. ROAD DIST. NO.		ILLINOIS FED. AID PROJECT		
CONTRACT NO. 99269				