


LAYOUT	RT	12/01/04
DRAWN	RT	12/01/04
REVIEWED	MTM	12/01/04

03/21/2007 10:08 AM
 I:\90 Jobs\985209a\Road\Sheet\c-4018R14.dwg

ORIGINAL SURVEY	NO.	DATE
SURVEYED		
PLOTTED		
TEMPLATE		
NOTE BOOK		
AREAS CHECKED		

FINAL SURVEY	NO.	DATE
SURVEYED		
PLOTTED		
TEMPLATE		
NOTE BOOK		
AREAS CHECKED		

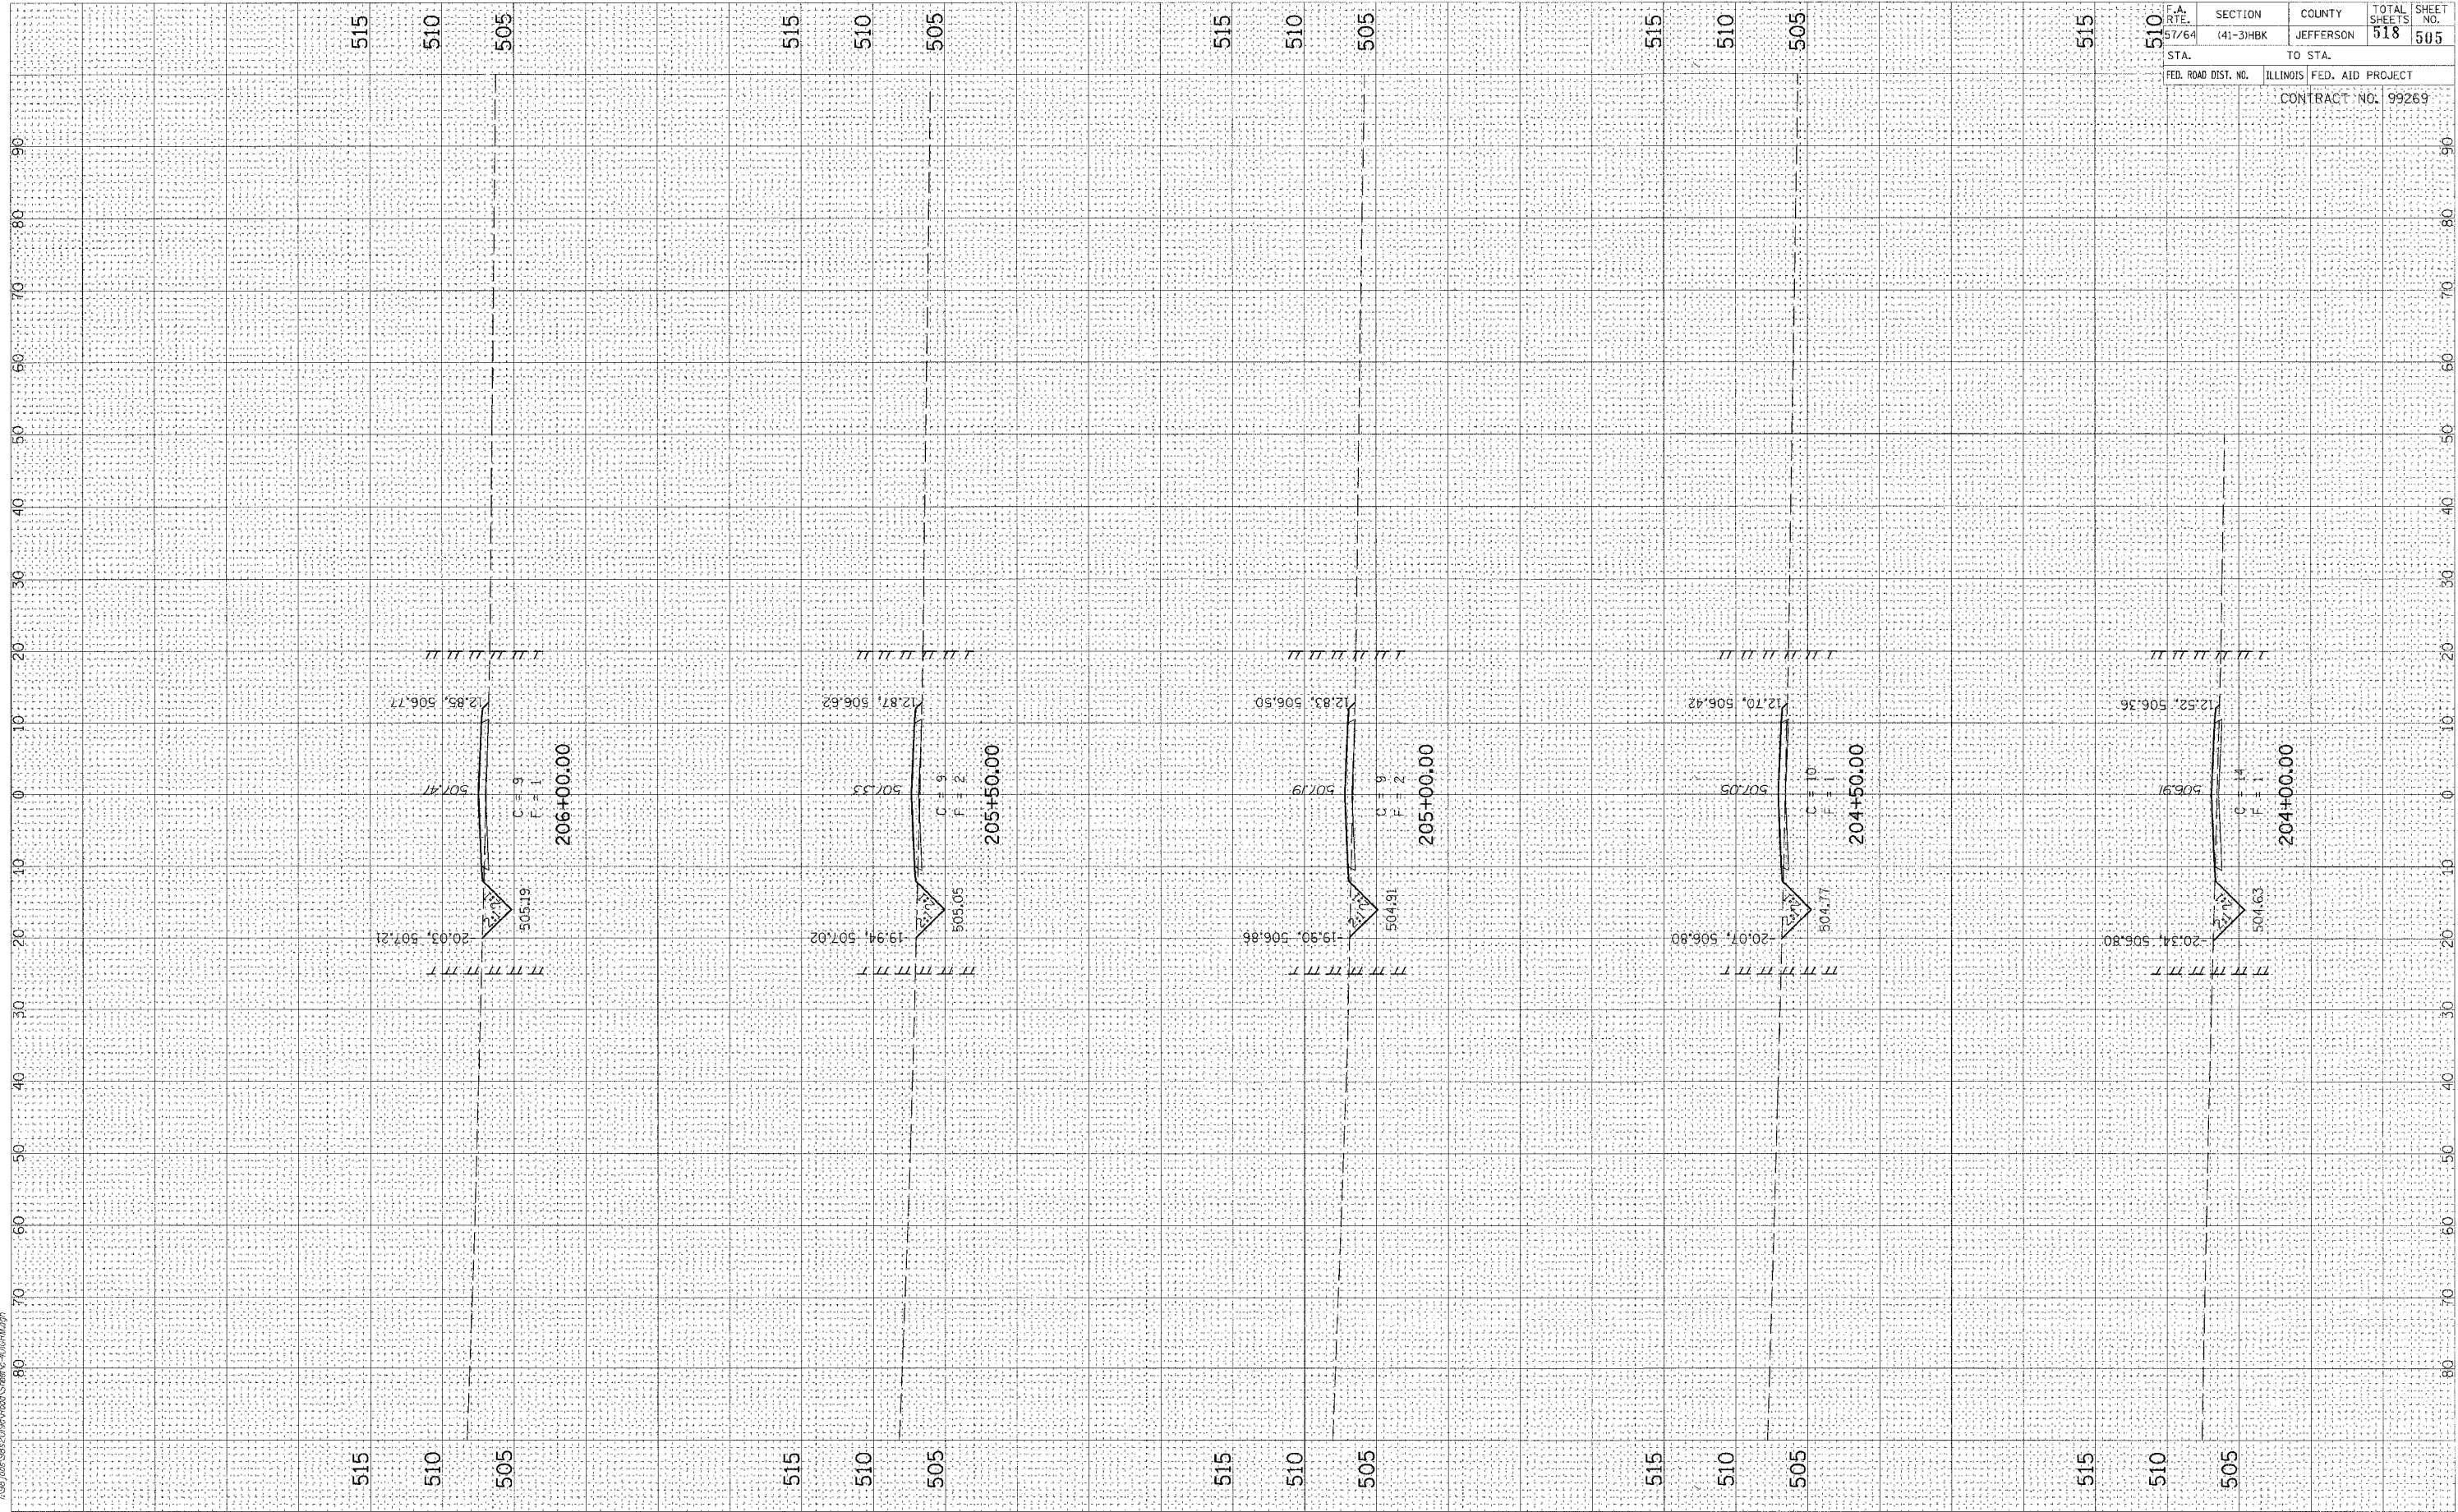

F.A. RTE.	SECTION	COUNTY	TOTAL SHEETS	SHEET NO.
57/64	(41-3)HBK	JEFFERSON	518	505
STA.	TO STA.			
FED. ROAD DIST. NO.	ILLINOIS	FED. AID PROJECT	CONTRACT NO. 99269	