


LAYOUT R.T. 12/01/04  
 DRAWN R.T. 12/01/04  
 REVIEWED MTM 12/01/04

03/26/2007 07:28 AM  
 I:\SPT\AS\105\105\105\Road\Sheet6-1012\RM.dgn

ORIGINAL SURVEY  
 SURVEYED  
 TOPGATE  
 NOTE BOOK  
 AREAS  
 AREAS CHECKED

FINAL SURVEY  
 SURVEYED  
 TOPGATE  
 NOTE BOOK  
 AREAS  
 AREAS CHECKED

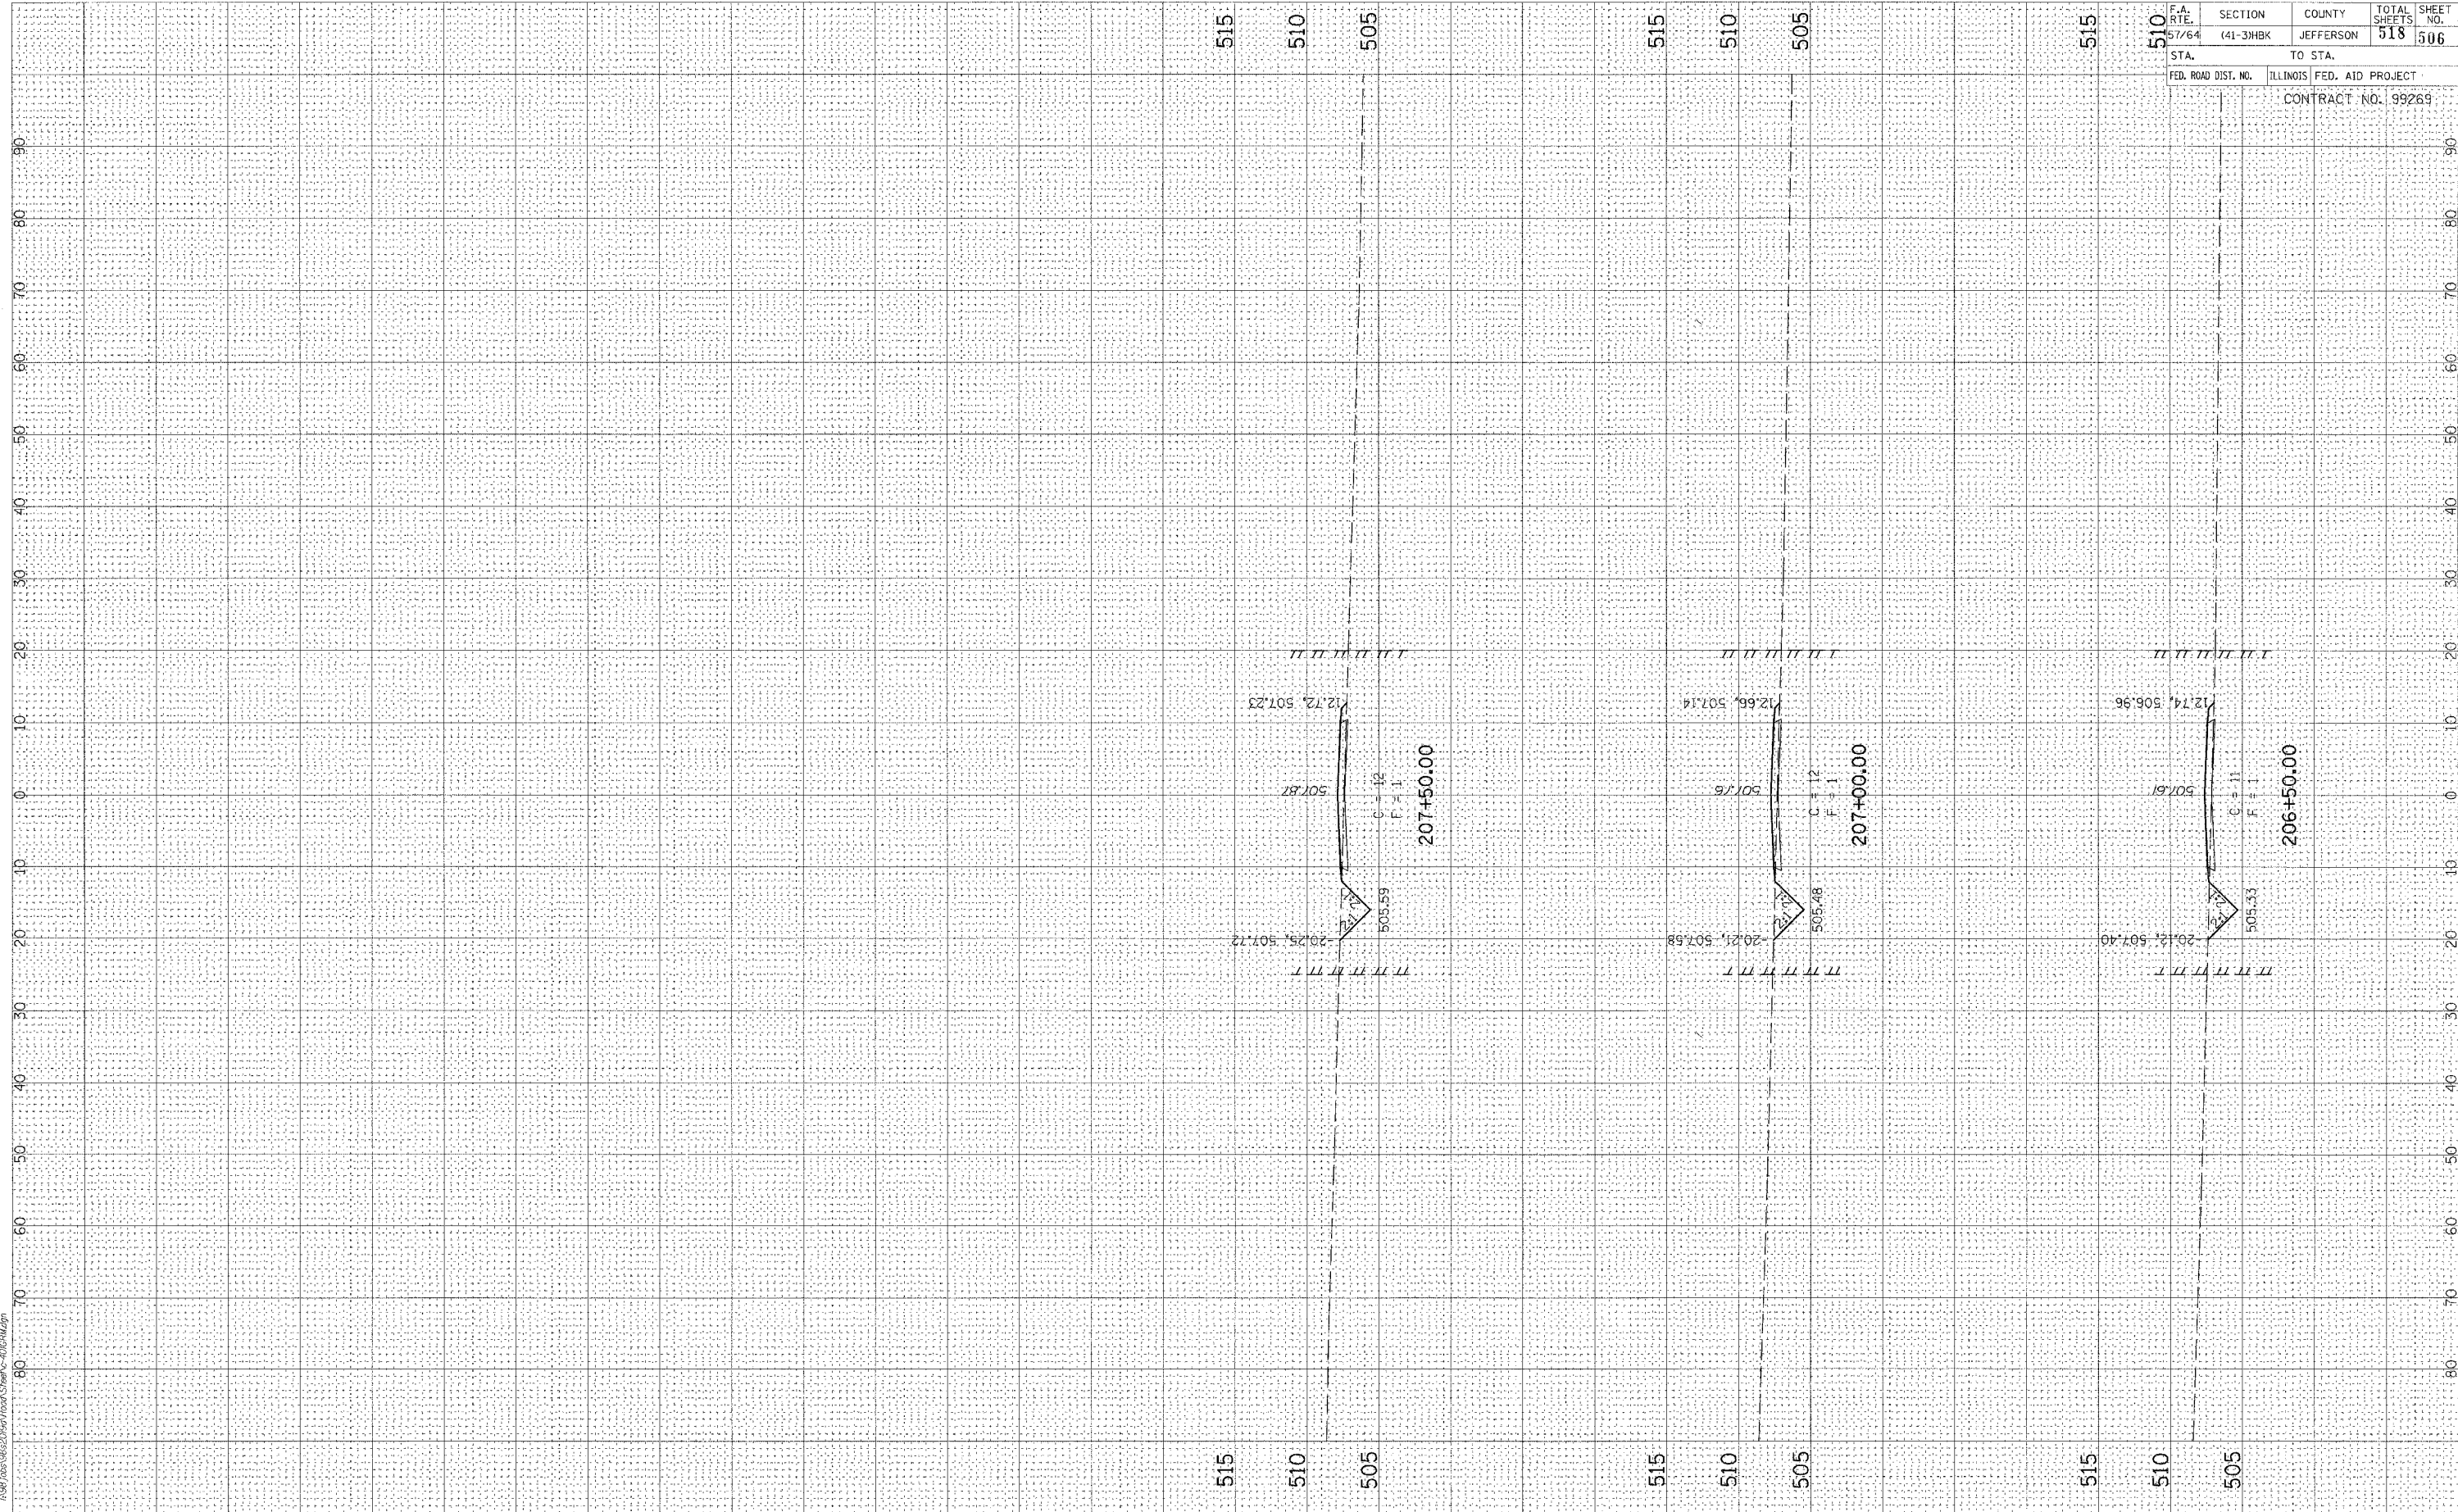

F.A. RTE. 57/64	SECTION (41-3)HBK	COUNTY JEFFERSON	TOTAL SHEETS 518	SHEET NO. 506
STA. 510		TO STA.		
FED. ROAD DIST. NO.		ILLINOIS FED. AID PROJECT		
CONTRACT NO. 99269				