


PLOT DATE = 03/21/2007 07:08 AM  
 FILE NAME = I:\98\proj\982015a\Road\Sheet\10+50.dwg  
 PLOT SCALE = 1/8" = 1'-0" / IN.  
 USER NAME = kst

ORIGINAL SURVEY  
 SURVEYED  
 TOWN DATE  
 AREAS CHECKED

FINAL SURVEY  
 SURVEYED  
 TOWN DATE  
 AREAS CHECKED

BY  
 DATE

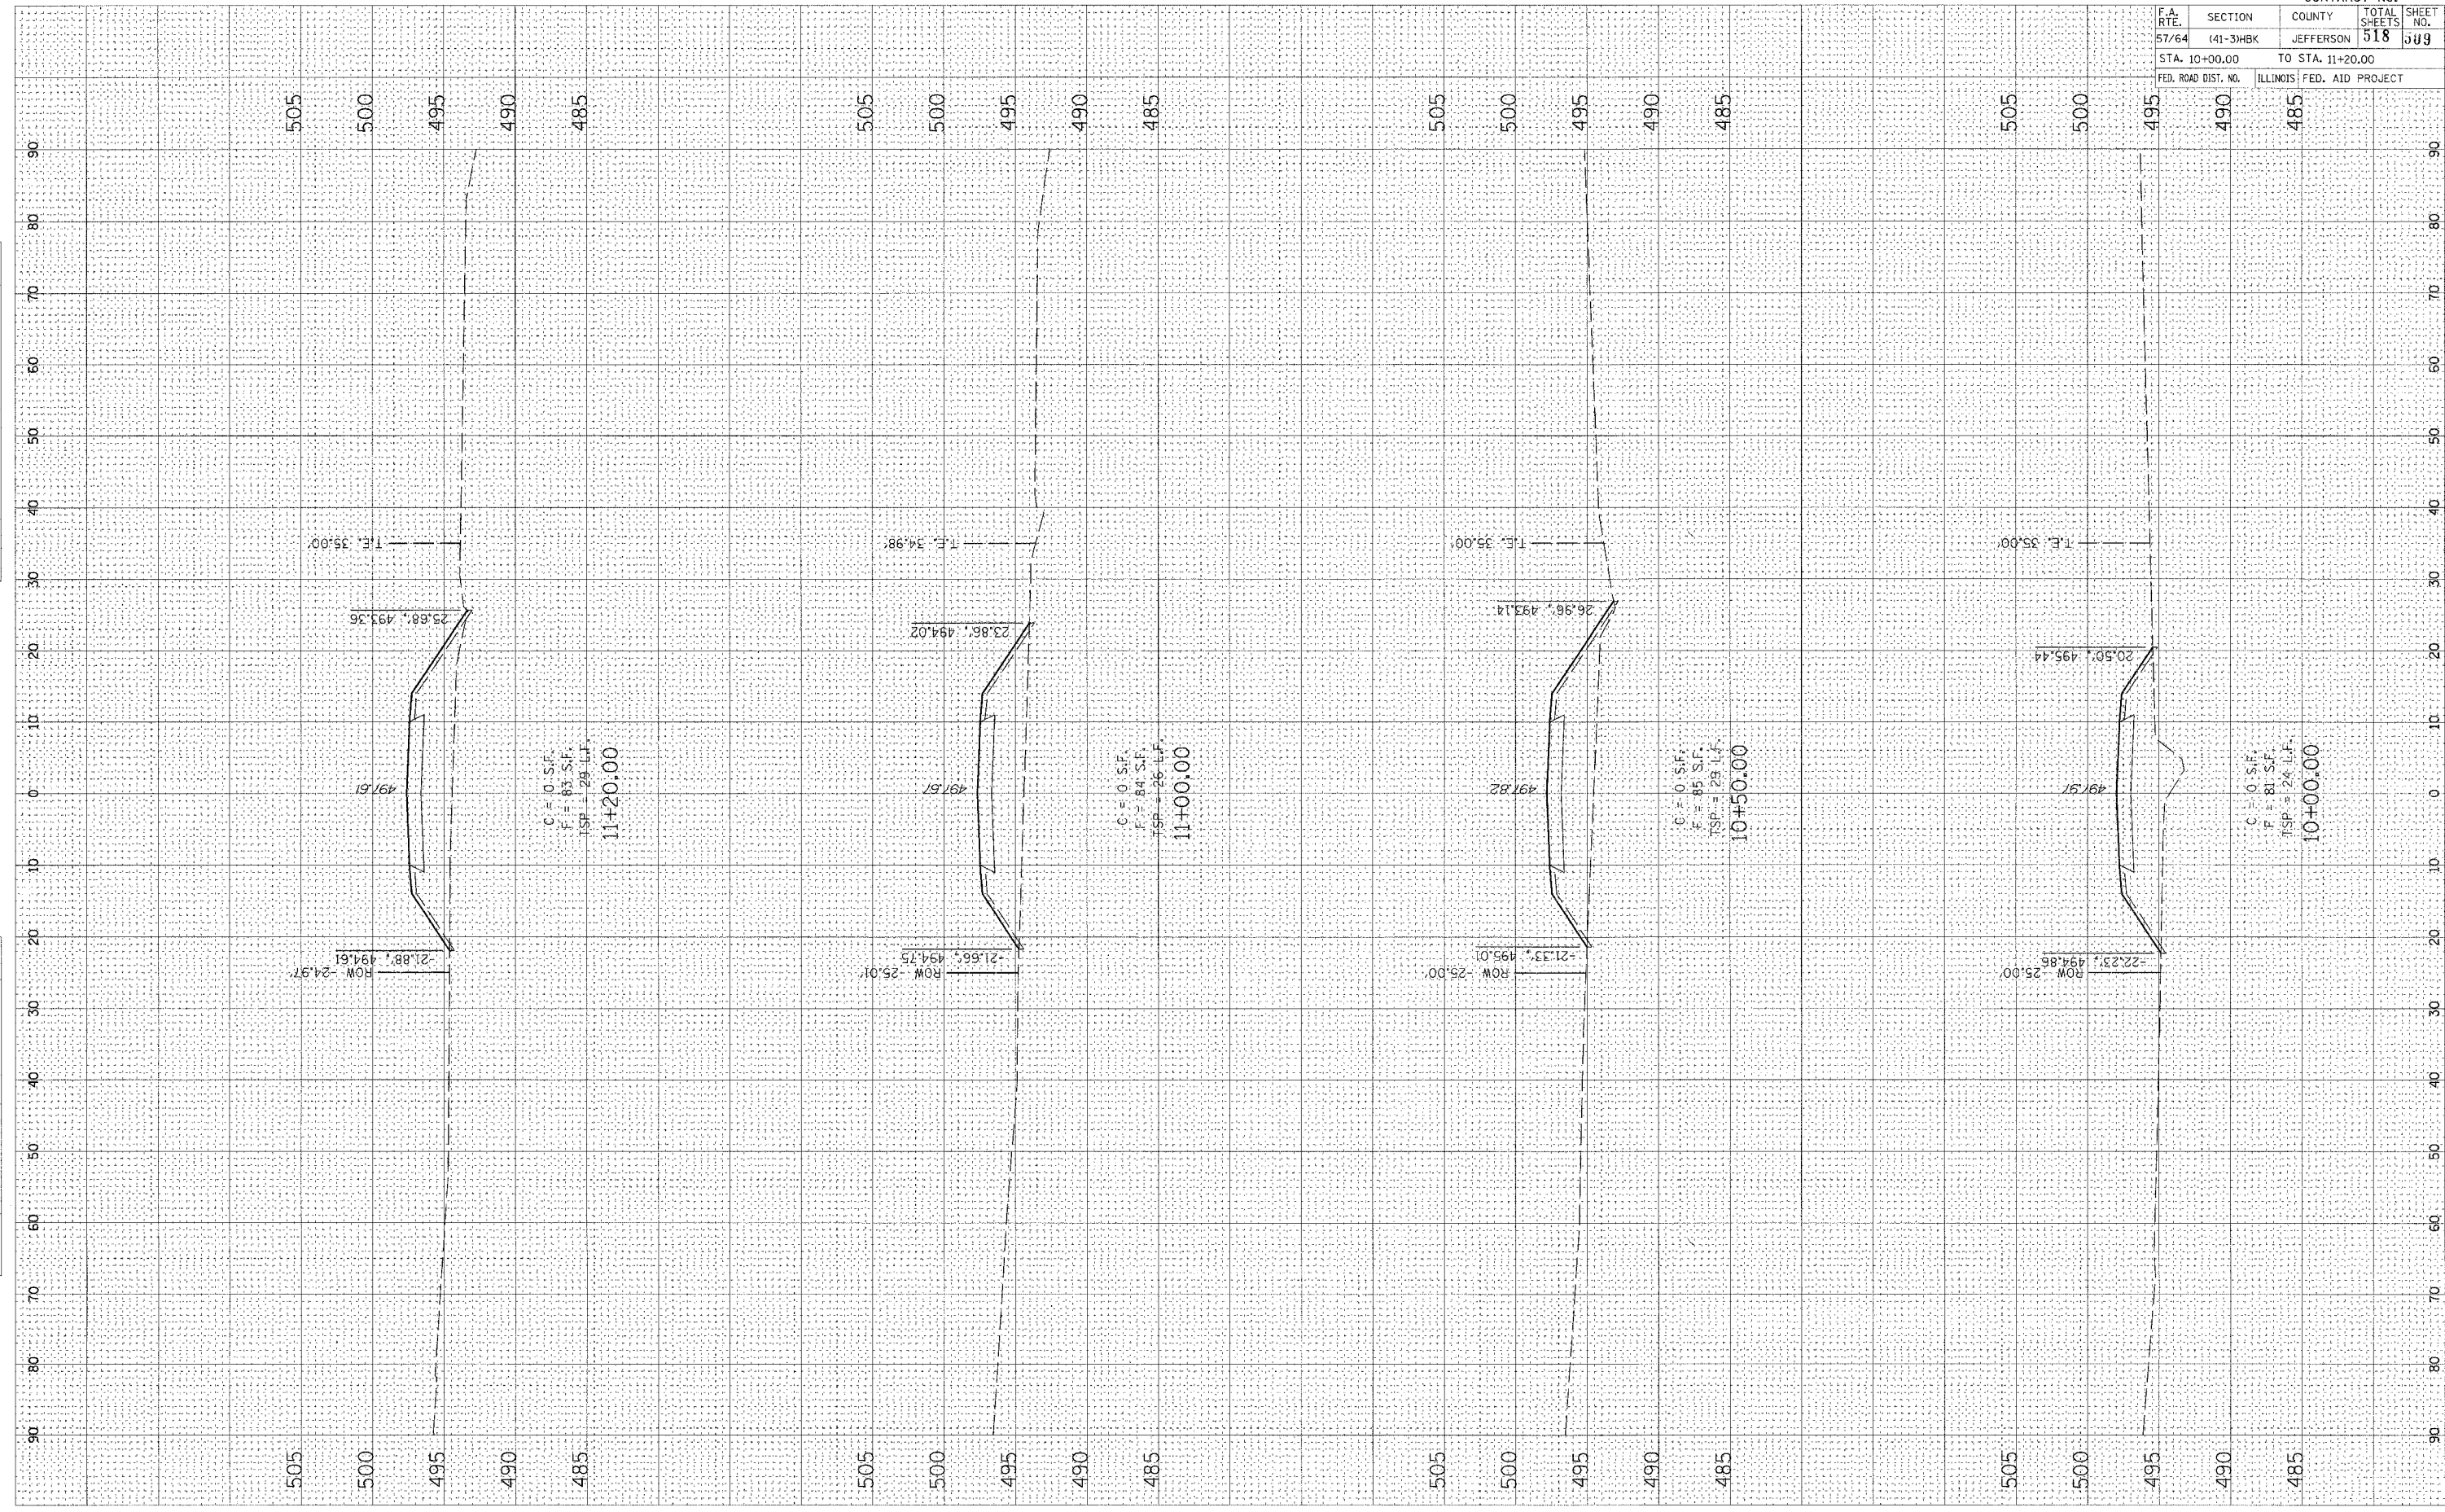

CONTRACT NO.			
F.A. RTE.	SECTION	COUNTY	TOTAL SHEETS
57/64	41-3HKBK	JEFFERSON	518
STA. 10+00.00		TO STA. 11+20.00	
FED. ROAD DIST. NO.		ILLINOIS FED. AID PROJECT	