


PLOT DATE = 03/21/2007 07:10 AM
 FILE NAME = I:\98\98a\98a207a\Road\Sheet\481.dwg
 PLOT SCALE = 1/8" = 1'-0"
 USER NAME = Kes

ORIGINAL SURVEYED BY DATE
 SERVED BY DATE
 PLOTTED BY DATE
 AREAS CHECKED

FINAL SURVEYED BY DATE
 SERVED BY DATE
 PLOTTED BY DATE
 AREAS CHECKED

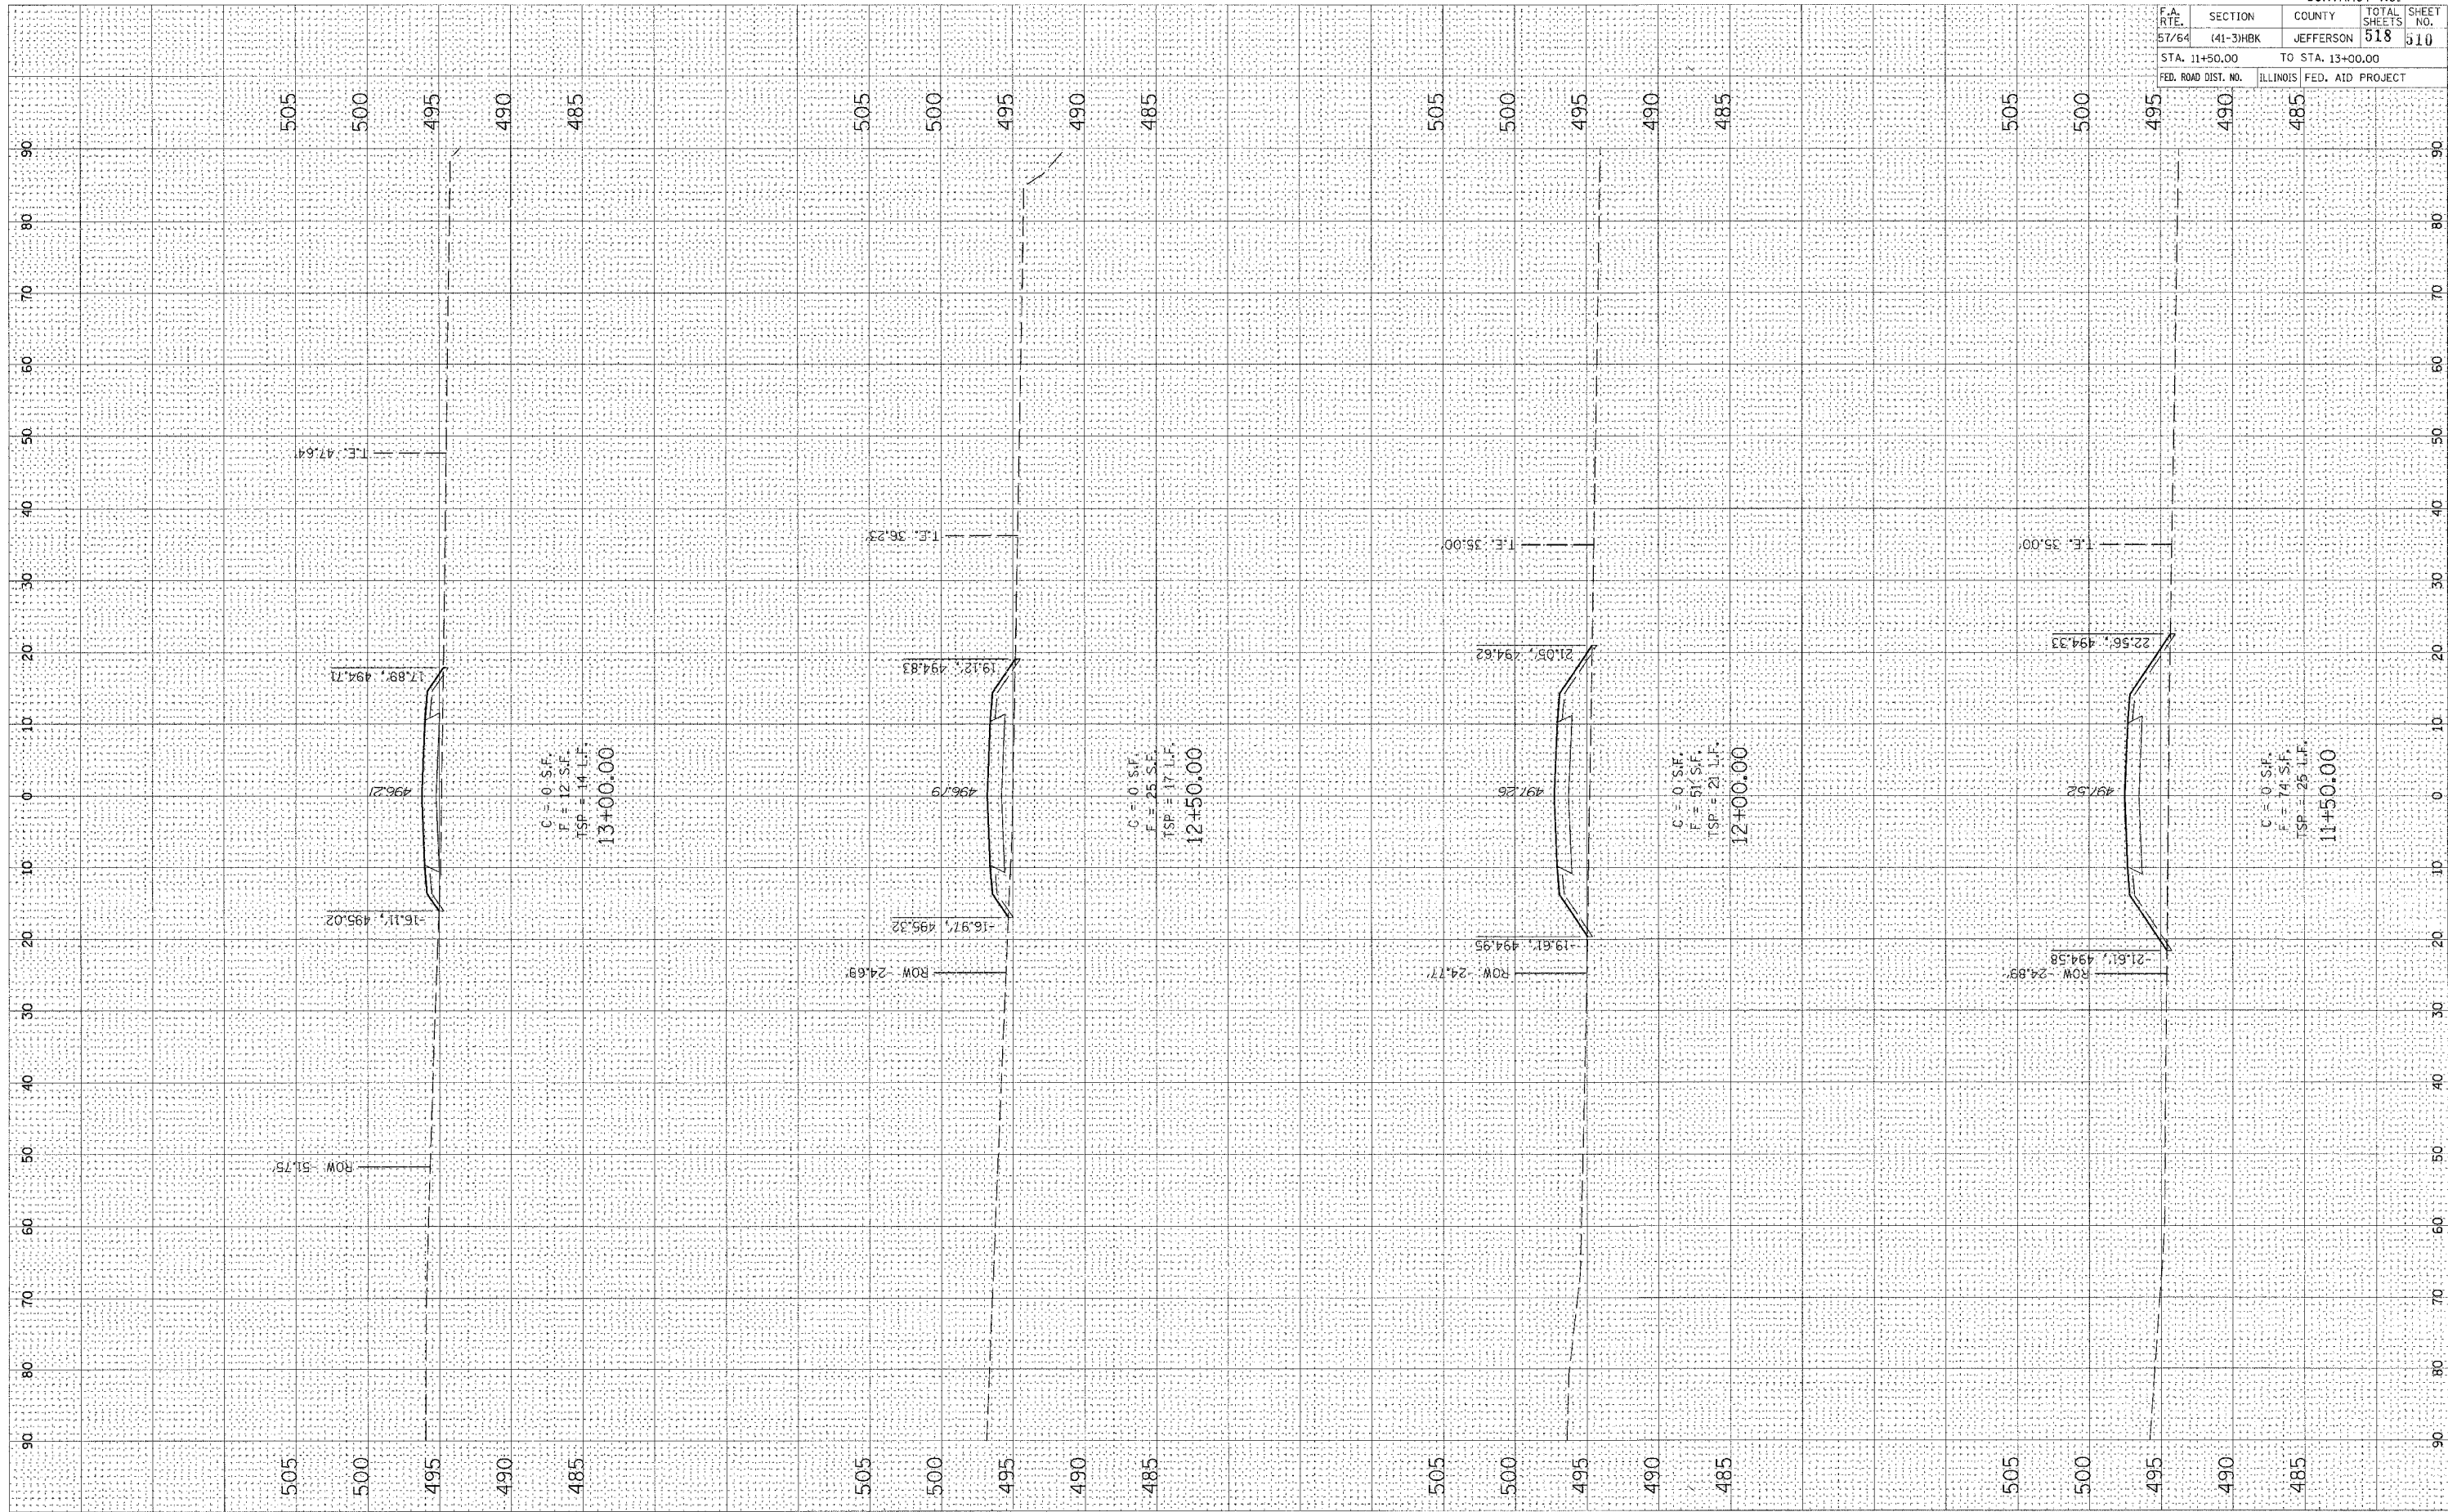

CONTRACT NO.		TOTAL SHEETS		SHEET NO.	
57/64		518		510	
SECTION		COUNTY		TO STA. 13+00.00	
41-31HBK		JEFFERSON			
STA. 11+50.00		ILLINOIS		FED. AID PROJECT	
FED. ROAD DIST. NO.					