


DRAWN M.T.M. 04/12/04
 REVIEWED M.T.M. 04/12/04
 DATE 02/21/04
 BY M.L. 02/21/04

02/21/2007 07:22 AM
 A:\06\100\050205\Road\Draw\AccessRoad.dwg

ORIGINAL SURVEY
 SURVEYED
 PLOTTED
 NOTE BOOK
 NO. _____
 AREAS CHECKED _____
 DATE _____
 BY _____

ORIGINAL SURVEY
 SURVEYED
 PLOTTED
 NOTE BOOK
 NO. _____
 AREAS CHECKED _____
 DATE _____
 BY _____

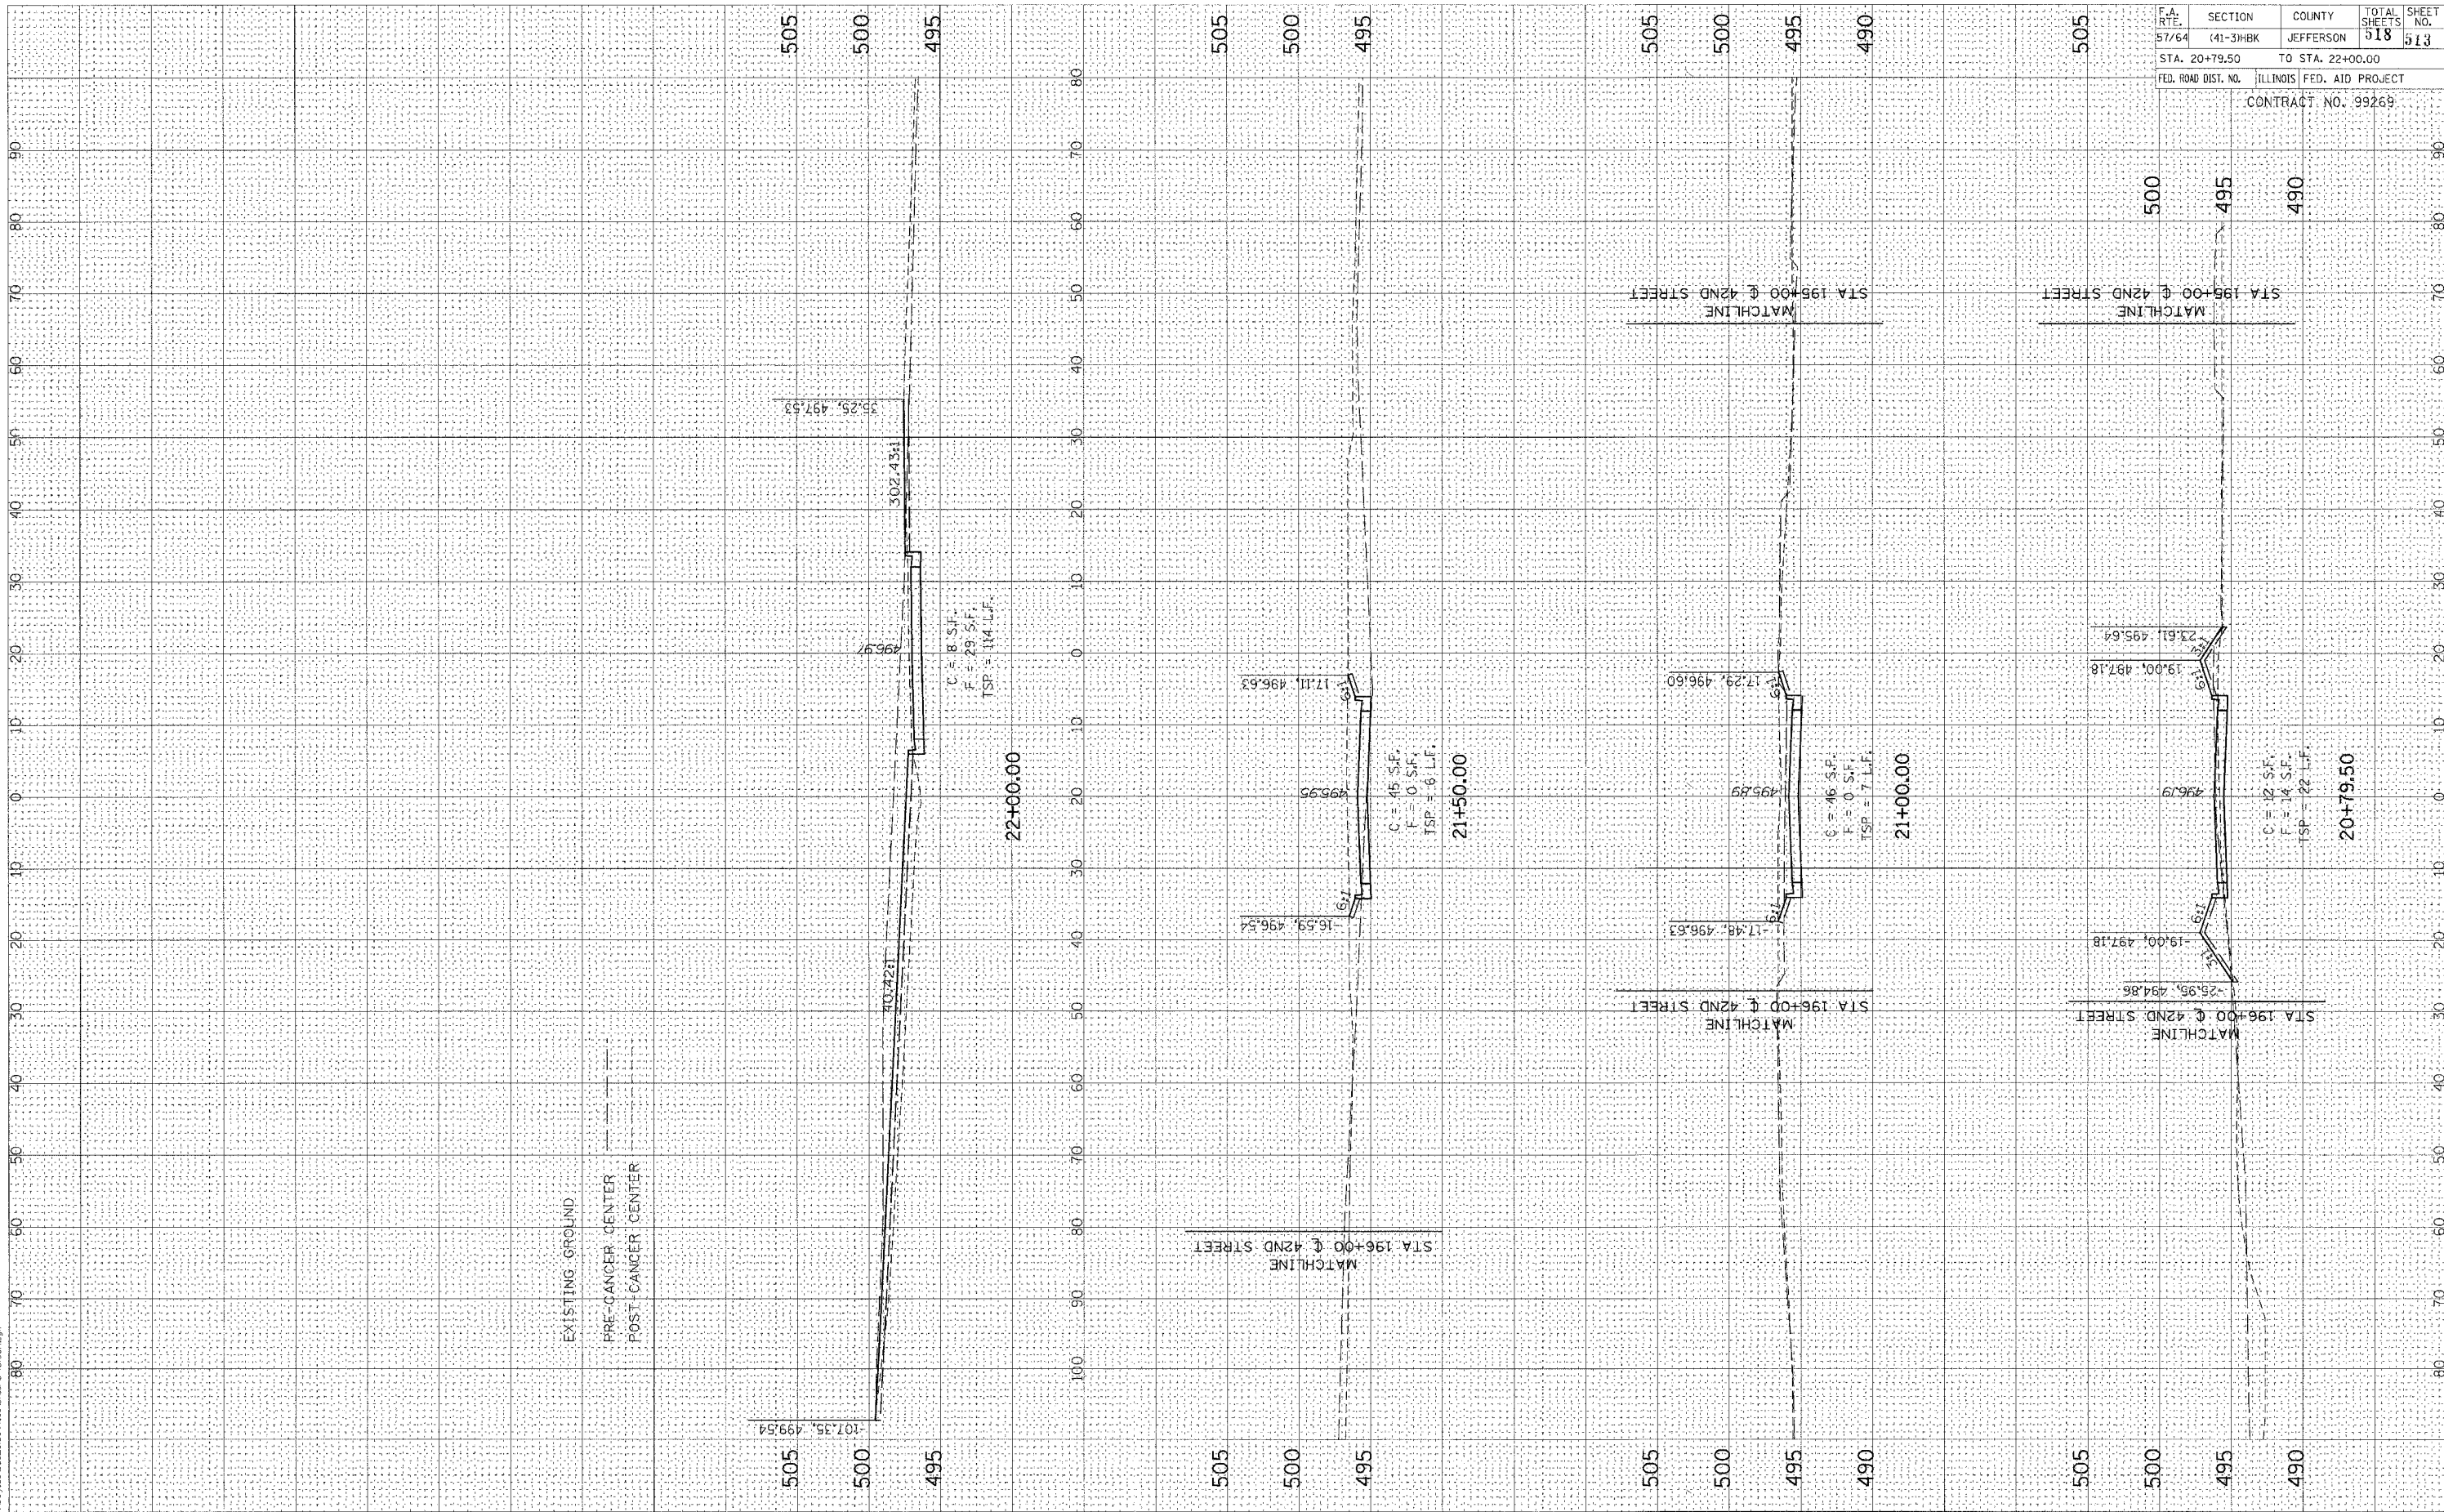

F.A. RTE.	SECTION	COUNTY	TOTAL SHEETS	SHEET NO.
57/64	(41-3)HBK	JEFFERSON	518	513
STA. 20+79.50		TO STA. 22+00.00		
FED. ROAD DIST. NO.		ILLINOIS FED. AID PROJECT		
CONTRACT NO. 99269				