


DATE: 02/27/04
 DRAWN: RET
 REVIEWED: M.T.M.

BY: _____ DATE: _____
 SURVEYED: _____
 PLOTTED: _____
 TEMPLATE: _____
 NOTE BOOK: _____
 AREAS CHECKED: _____

BY: _____ DATE: _____
 SURVEYED: _____
 PLOTTED: _____
 TEMPLATE: _____
 NOTE BOOK: _____
 AREAS CHECKED: _____

C:\Users\jgoff\My Documents\Drawings\Temp\10-11-04\10-11-04.dwg

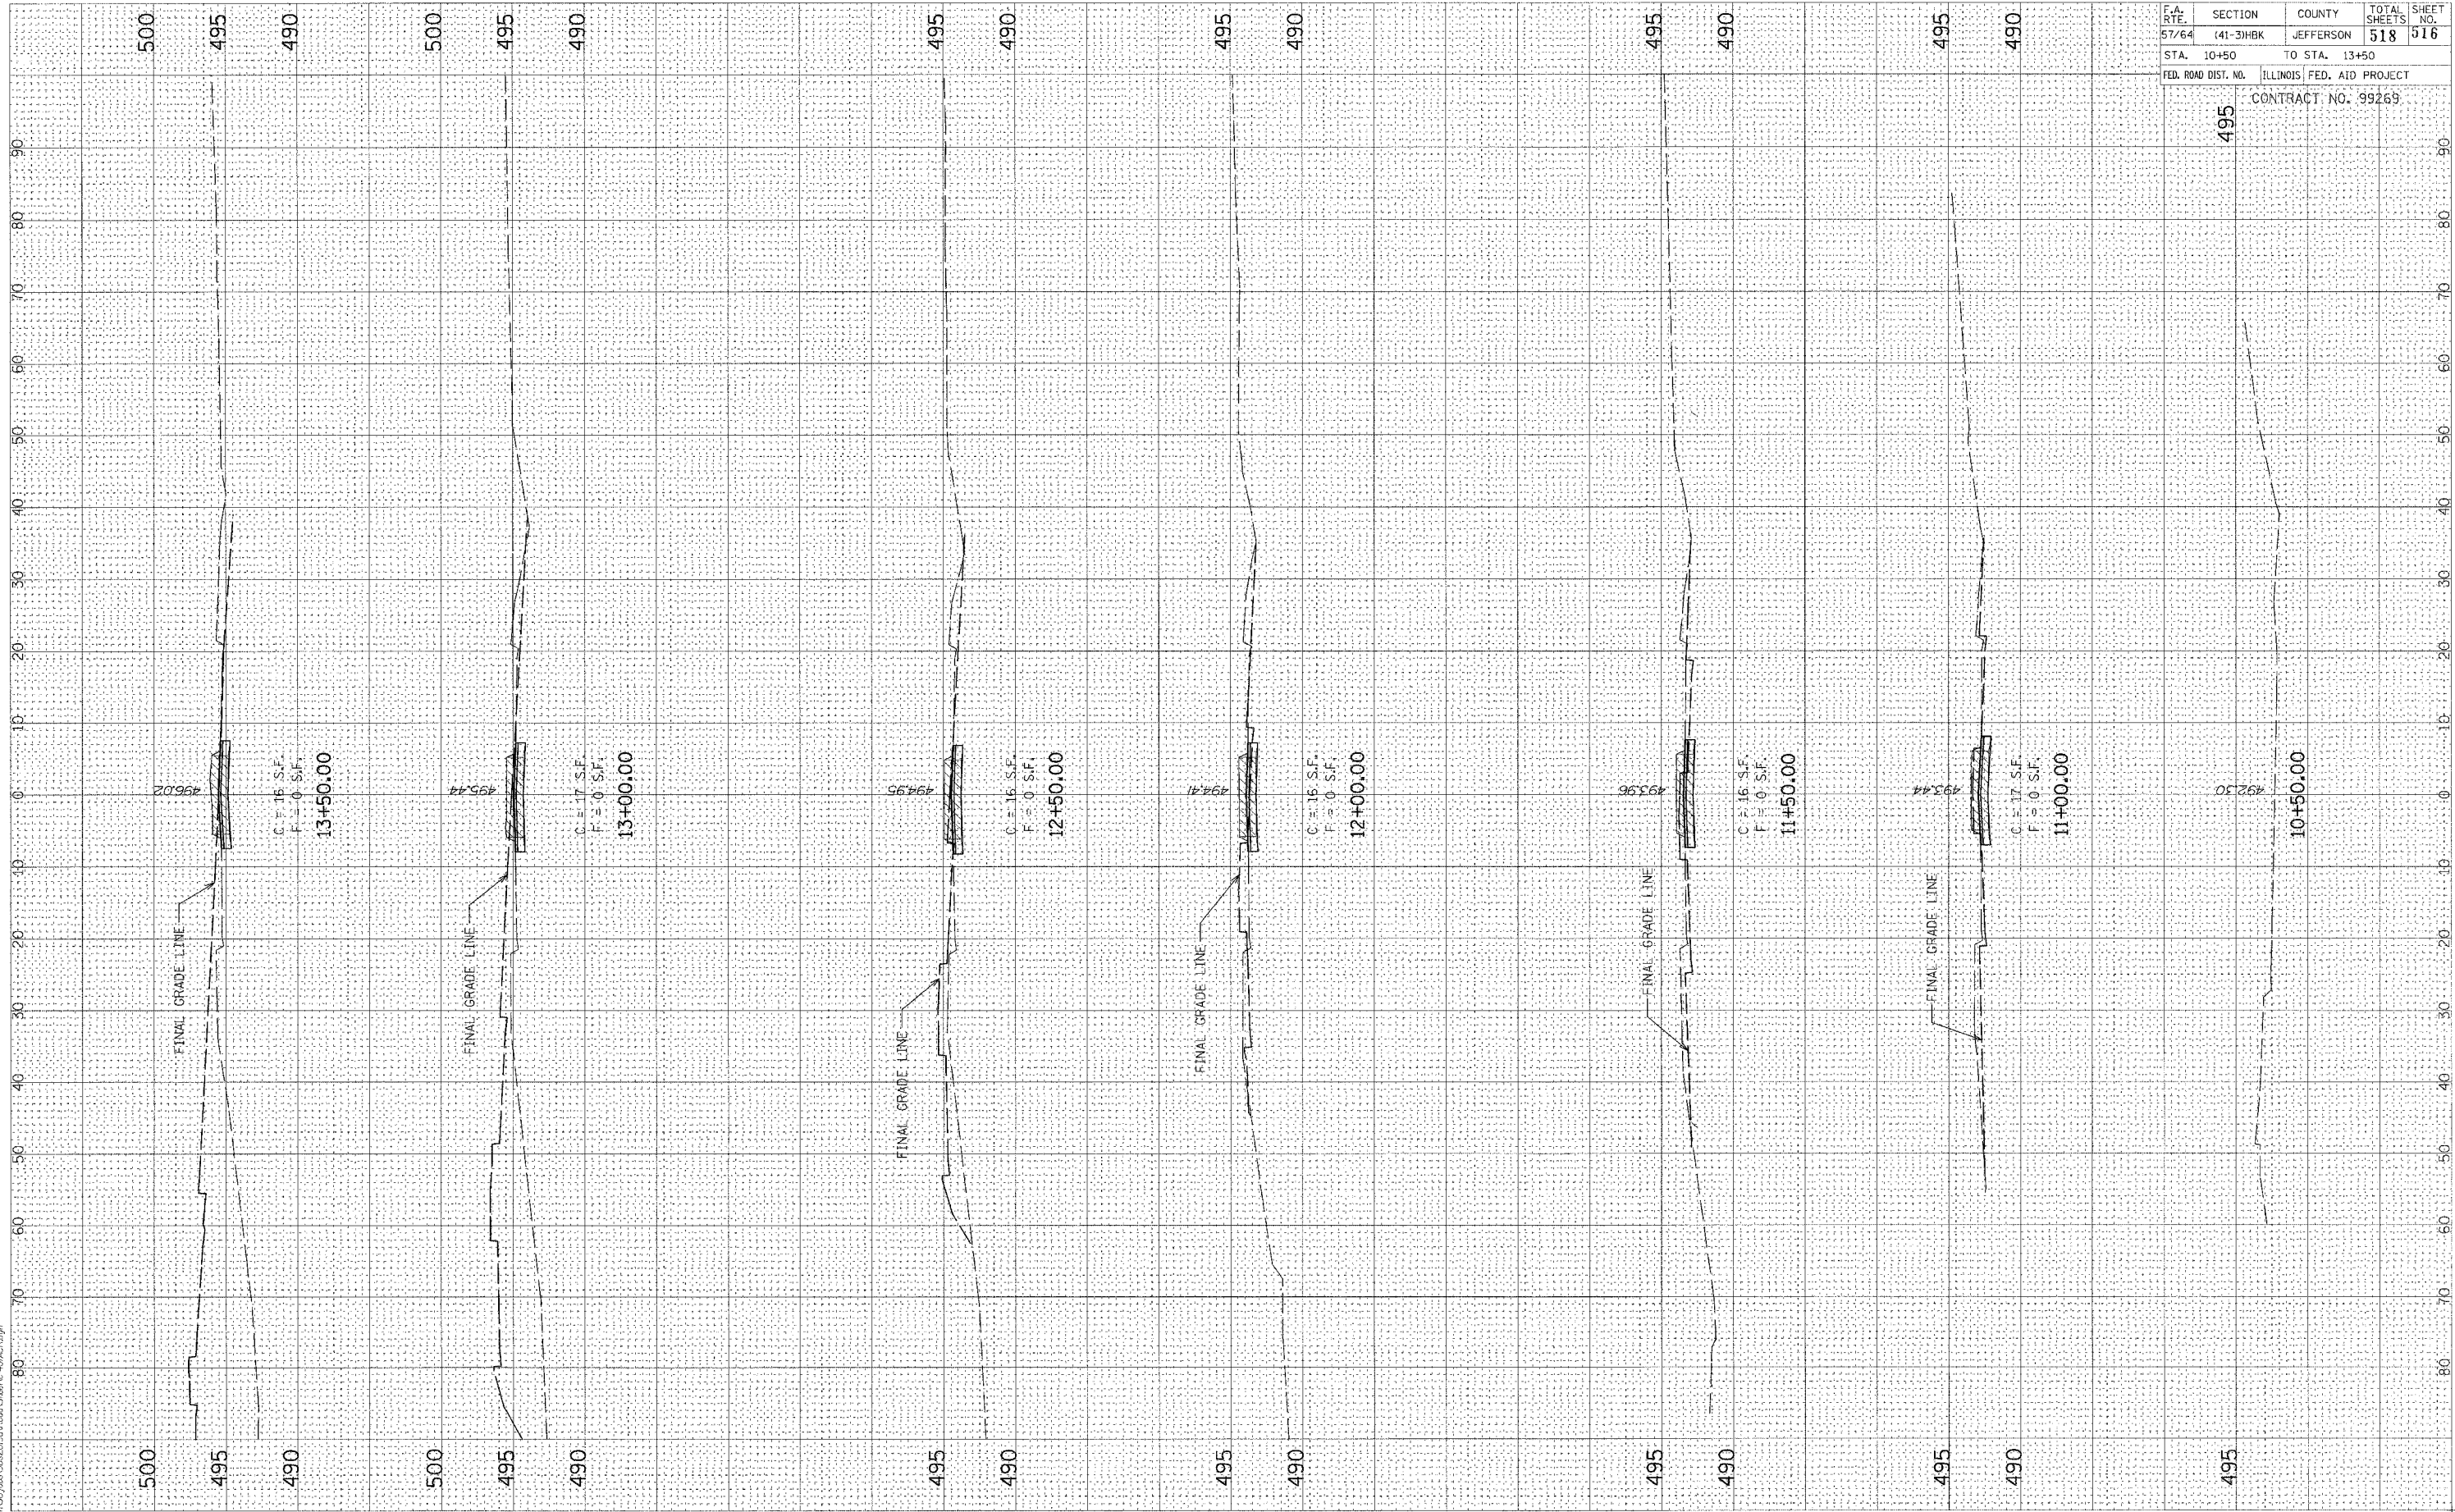

F.A. RTE.	SECTION	COUNTY	TOTAL SHEETS	SHEET NO.
57/64	141-3HKB	JEFFERSON	518	516
STA. 10+50	TO STA. 13+50			
FED. ROAD DIST. NO.	ILLINOIS	FED. AID PROJECT		
495	CONTRACT NO. 99269			