


DESIGNED BY: J.C. [unclear]
 DRAWN BY: J.C. [unclear]
 REVIEWED BY: M.T.M. [unclear]

03/28/2007 08:14 AM
 A:\03\0306\0306\Road\Shelby-40\AC29.dwg

ORIGINAL SURVEY
 SURVEYED BY: [unclear]
 NOTE BOOK NO.: [unclear]
 TEMPLATE AREAS CHECKED: [unclear]

FINAL SURVEY
 SURVEYED BY: [unclear]
 NOTE BOOK NO.: [unclear]
 TEMPLATE AREAS CHECKED: [unclear]

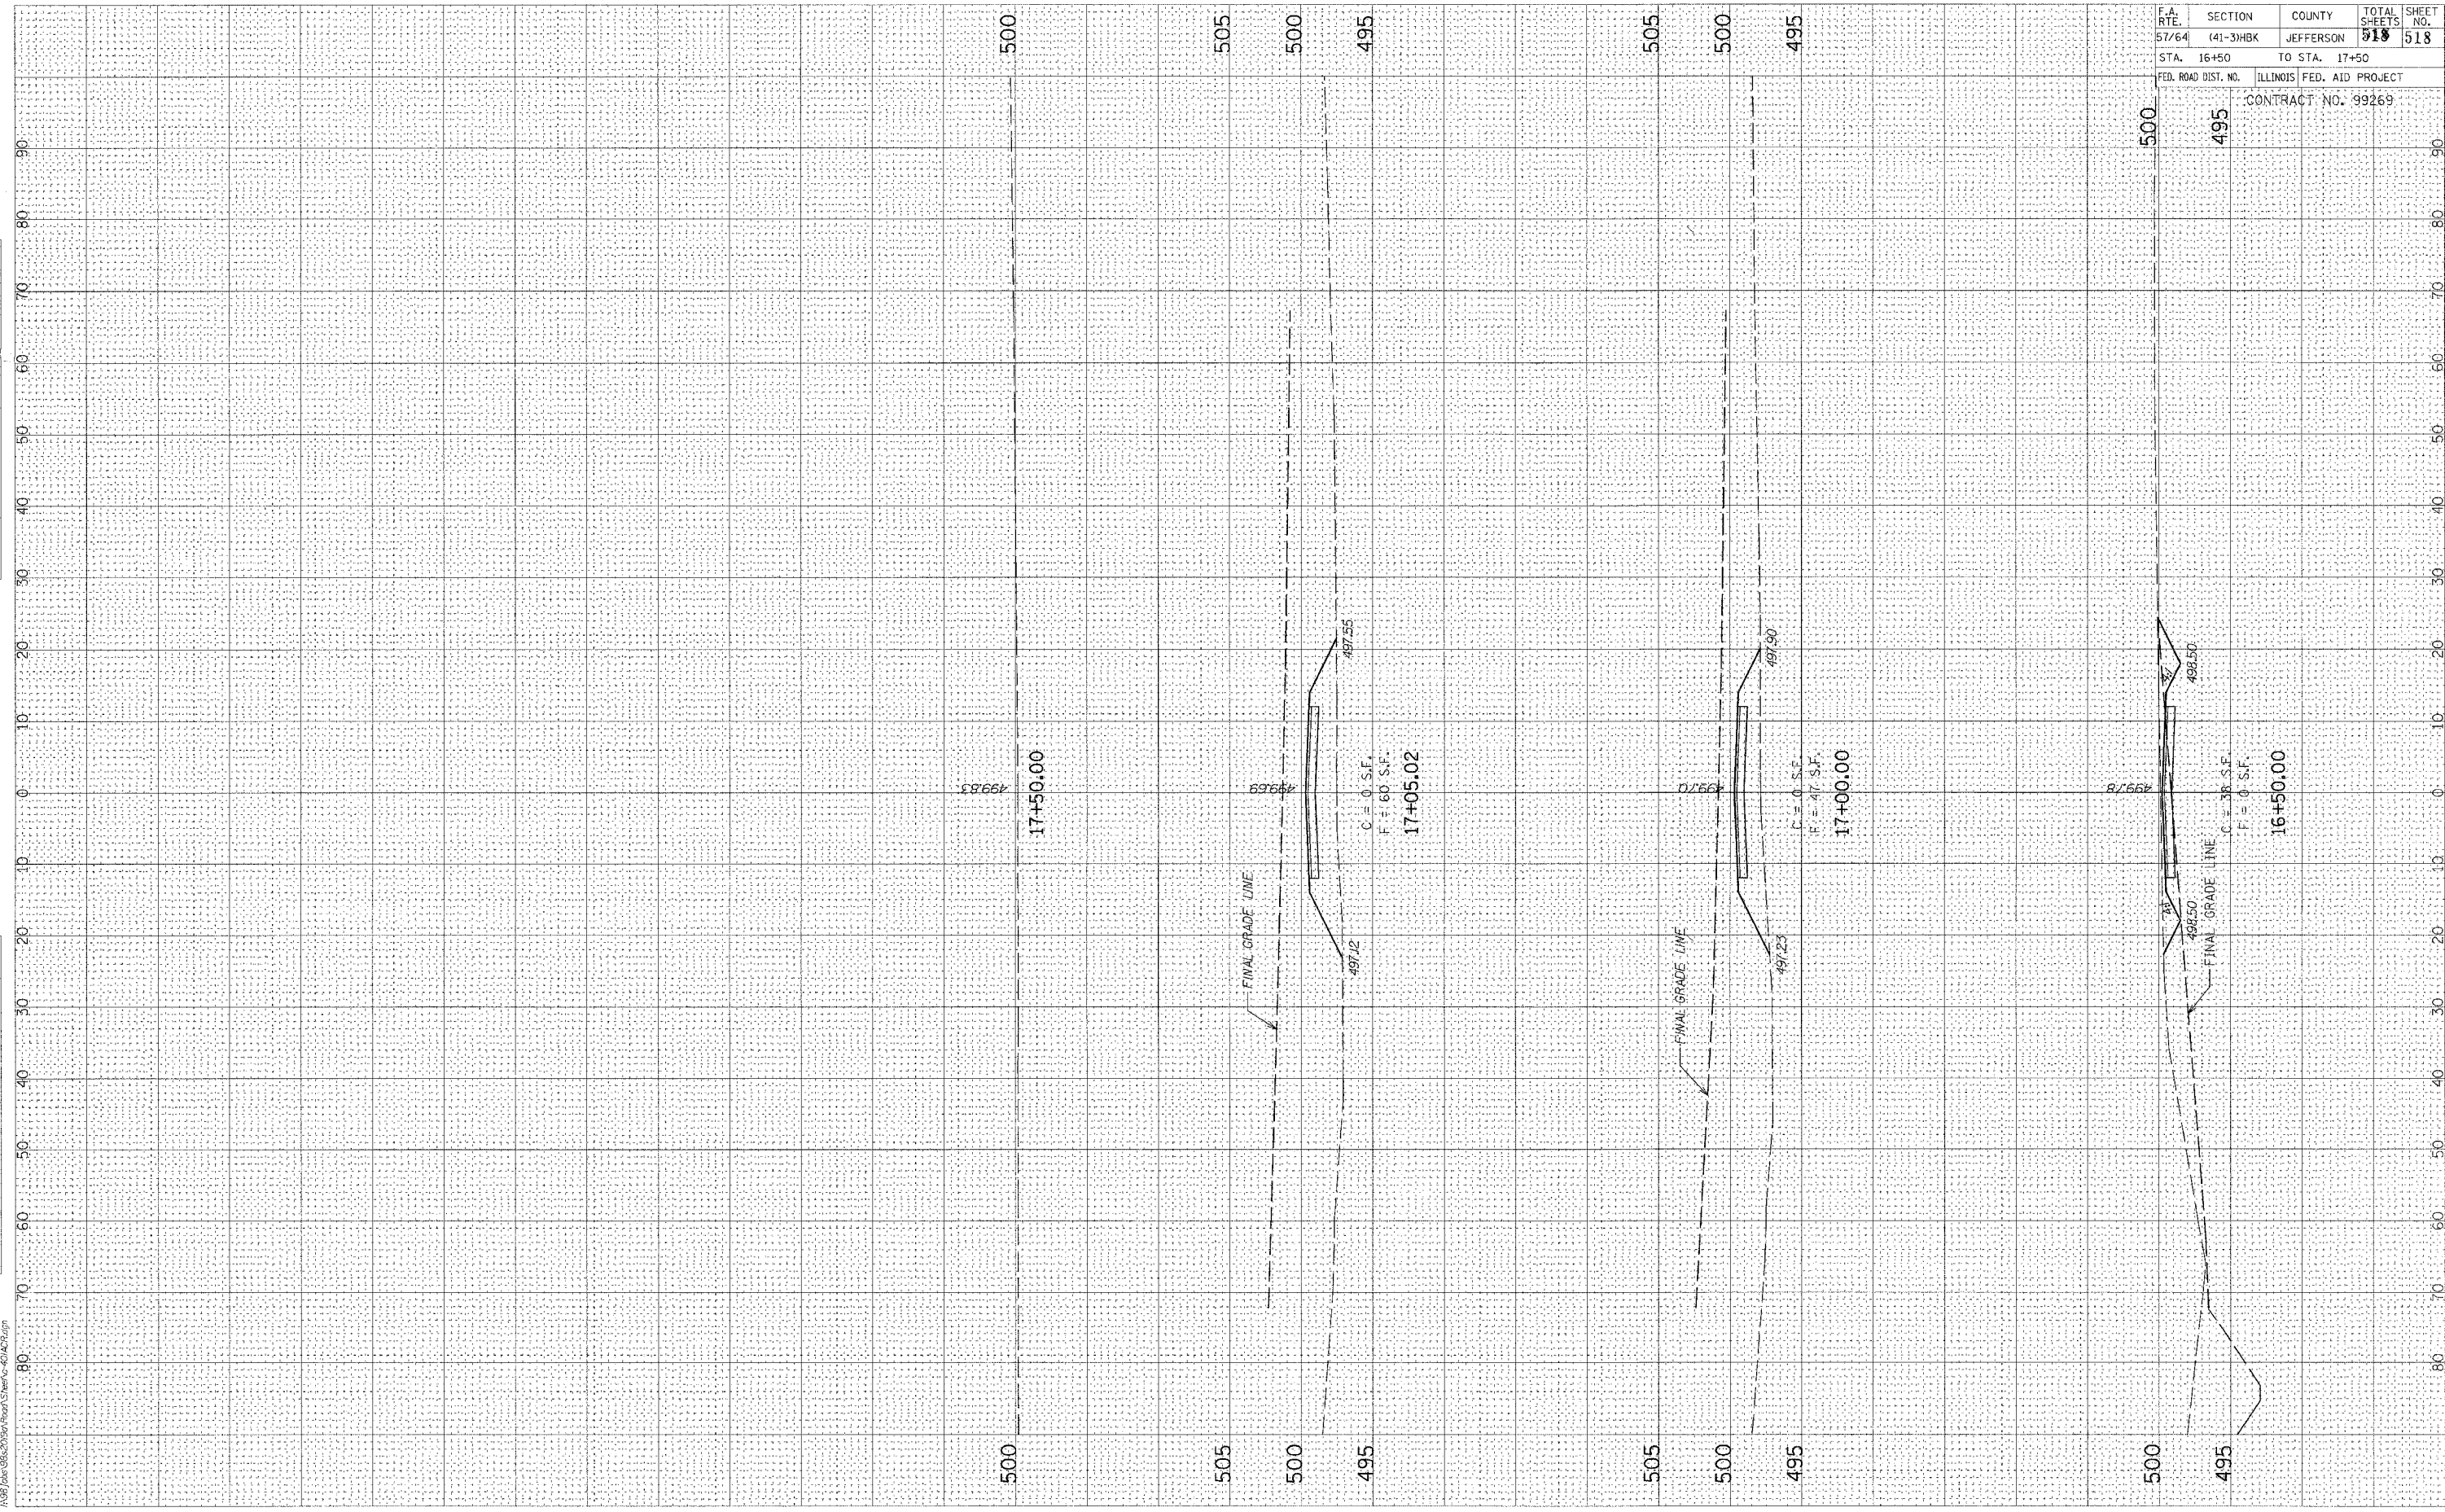

F.A. RTE.	SECTION	COUNTY	TOTAL SHEETS	SHEET NO.
57/64	(41-3)HBK	JEFFERSON	218	518
STA. 16+50		TO STA. 17+50		
FED. ROAD DIST. NO.		ILLINOIS FED. AID PROJECT		
CONTRACT NO. 99269				