
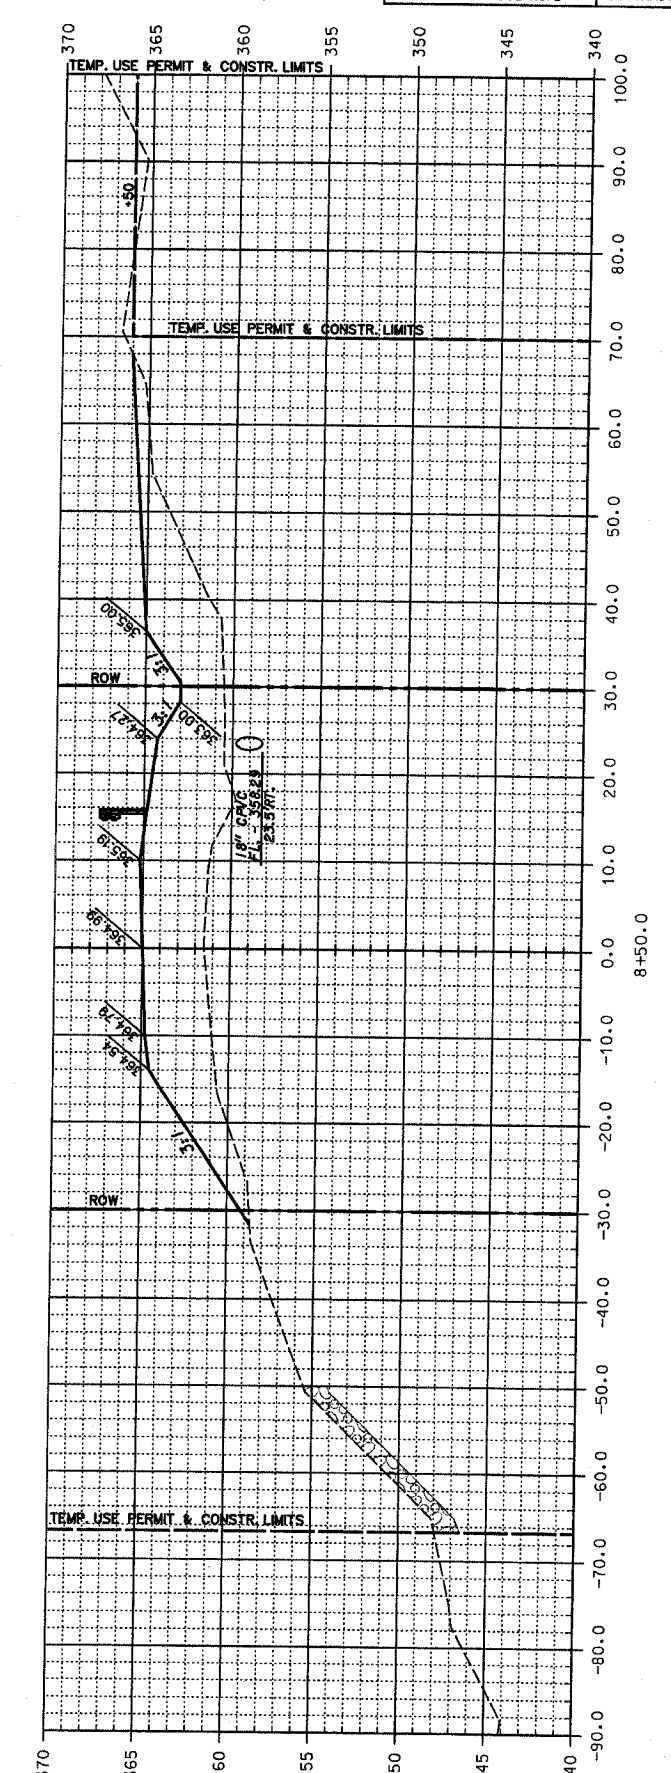
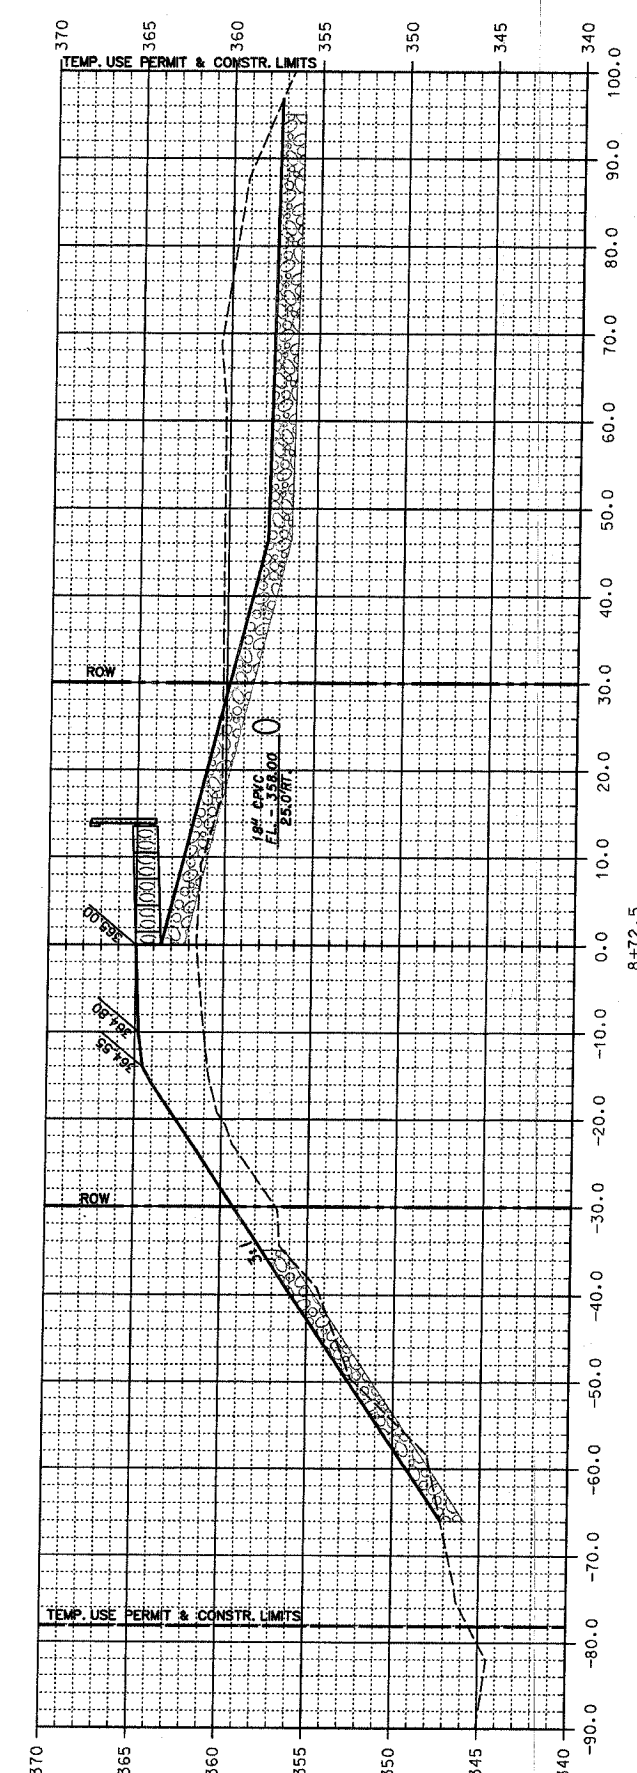
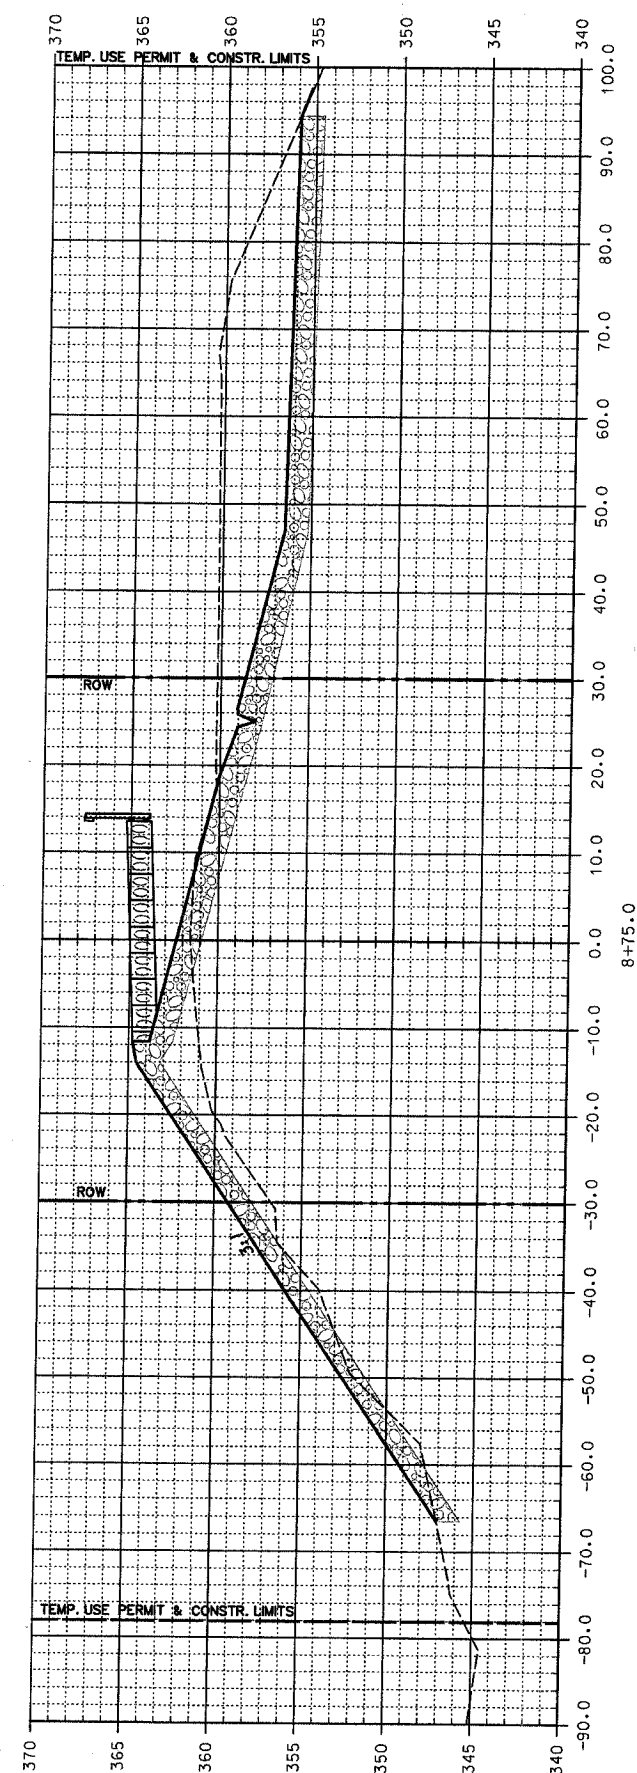


ROUTE	SECTION	COUNTY	TOTAL SHEETS	SHEET NUMBER
TR-131	03-01176-00-BR	UNION	24	7A
JOB. NO. C-99-542-04		PROJECT NO. BROS-0181 (039)		
MORGAN SCHOOL ROAD		CONTRACT NO. 99214		

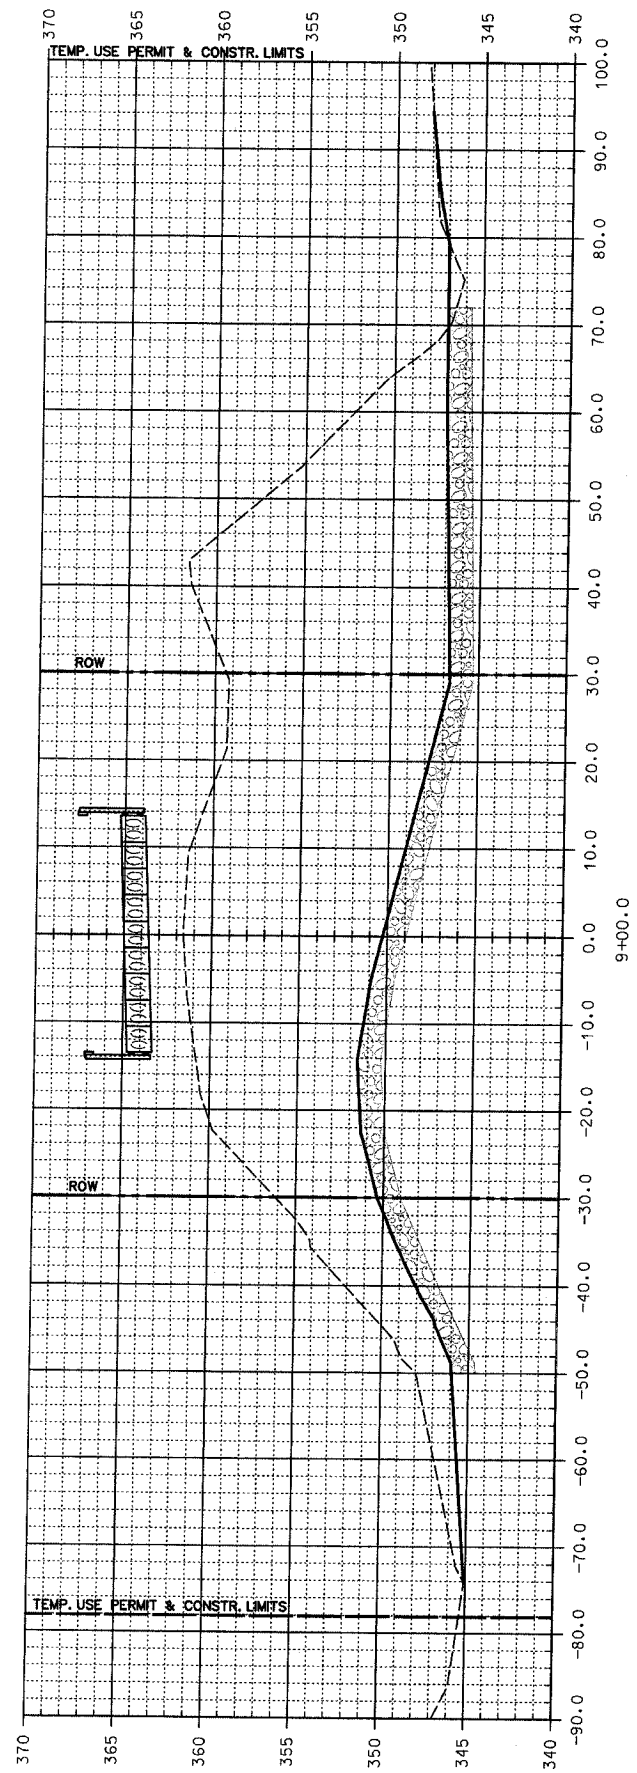

UNION COUNTY HIGHWAY DEPARTMENT  
 UNION COUNTY, ILLINOIS  
 MORGAN SCHOOL ROAD BRIDGE REPLACEMENT  
 CROSS SECTIONS  
 STA. 8+50 TO STA. 8+75