


ROUTE No.	SECTION	COUNTY	TOTAL SHEETS	SHEET NO.
M.S. 2700	05-00186-00-BR 06-00001-00-BR	JEFFERSON BLUFORD	31	3
FED. ROAD DIST. NO.	ILLINOIS	CONTRACT NO. 99297		

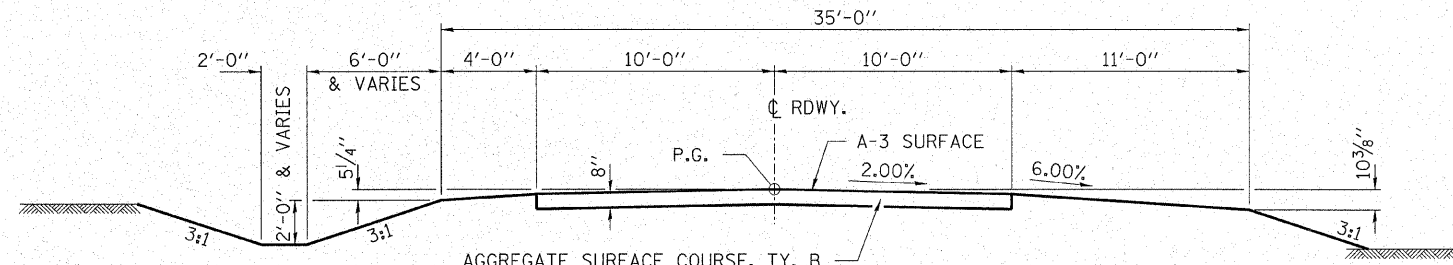


SUGGESTED CUT SECTION
CONSTRUCT AS SHOWN IN
STATION CROSS SECTIONS

SUGGESTED FILL SECTION
CONSTRUCT AS SHOWN IN
STATION CROSS SECTIONS

TYPICAL CROSS SECTION

STA. 7+20 TO STA. 8+25
STA. 11+75 TO STA. 12+55

TRANSITION PROPOSED SECTION FROM
STA. 8+25 TO STA. 8+65 AND FROM
STA. 11+35 TO STA. 11+75.

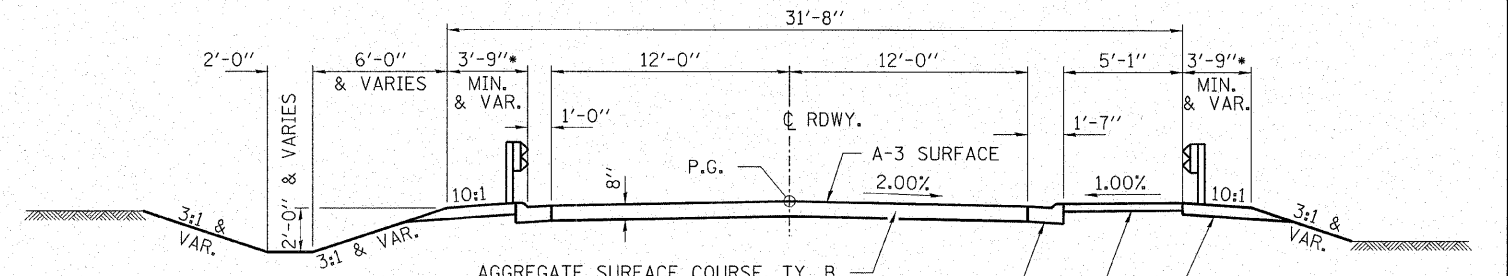

SUGGESTED CUT SECTION
CONSTRUCT AS SHOWN IN
STATION CROSS SECTIONS


SUGGESTED FILL SECTION
CONSTRUCT AS SHOWN IN
STATION CROSS SECTIONS

TYPICAL CROSS SECTION

STA. 8+65.0 TO STA. 9+19.25
STA. 10+80.75 TO STA. 11+35.0

TRANSITION TO ADJACENT TYPICAL CROSS SECTION
TO BE CONSTRUCTED FROM STA. 8+25 TO STA. 8+65
AND STA. 11+35 TO STA. 11+75.

* SEE STD. 630301 FOR WIDENING
AT TERMINAL SECTIONS.

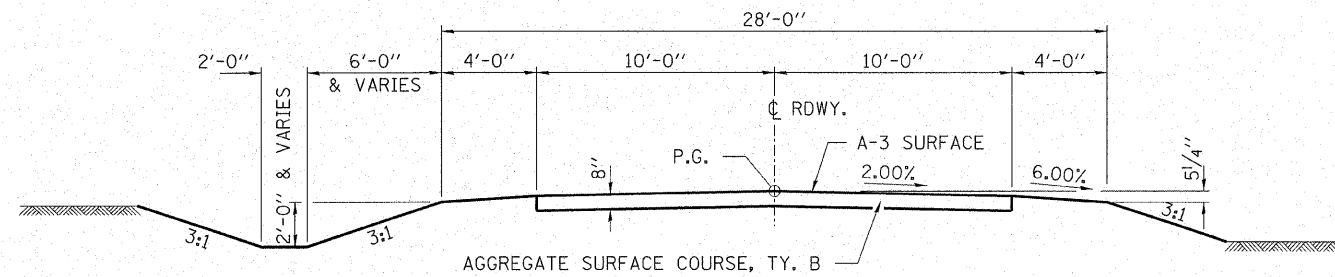


SUGGESTED CUT SECTION
CONSTRUCT AS SHOWN IN
STATION CROSS SECTIONS

SUGGESTED FILL SECTION
CONSTRUCT AS SHOWN IN
STATION CROSS SECTIONS

TYPICAL CROSS SECTION

STA. 2+50 TO STA. 7+20
STA. 12+55 TO STA. 14+00

TRANSITION FROM THE PROPOSED ROADWAY TO
THE EXISTING ROADWAY IS TO BE CONSTRUCTED
FROM STA. 2+00 TO STA. 2+50 AND FROM
STA. 13+50 TO STA. 14+00.

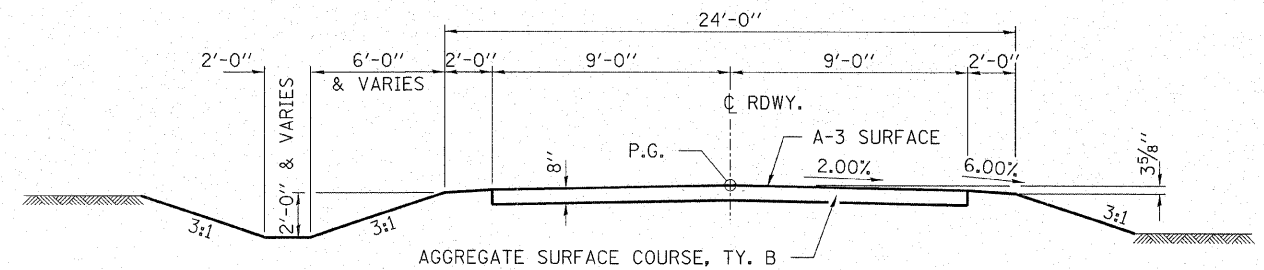


SUGGESTED CUT SECTION
CONSTRUCT AS SHOWN IN
STATION CROSS SECTIONS

SUGGESTED FILL SECTION
CONSTRUCT AS SHOWN IN
STATION CROSS SECTIONS

TYPICAL CROSS SECTION - SIDE ROAD

STA. 99+50 TO STA. 101+89.77

TRANSITION FROM THE PROPOSED ROADWAY TO
THE EXISTING ROADWAY IS TO BE CONSTRUCTED
FROM STA. 99+50 TO STA. 100+00.

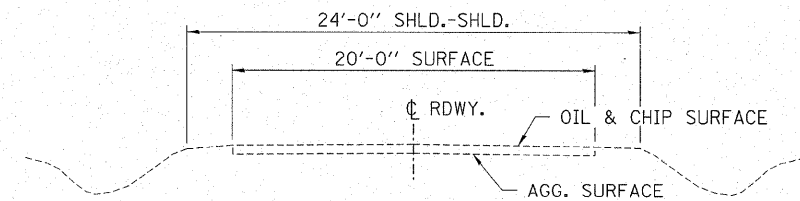

EXISTING CROSS SECTION

HAMPTON, LENZINI & RENWICK, INC.
CIVIL & STRUCTURAL ENGINEERS
LAND SURVEYORS

3085 STEVENSON DRIVE, SUITE 201
SPRINGFIELD, ILLINOIS 62703
(217) 546-3400

ELGIN • SPRINGFIELD

PROJECT NUMBER: 12-49-0005-1 DATE: 03/21/07
DESIGNED: J.W.F. CHECKED: S.W.M. DRAWN: D.B.

TYPICAL CROSS SECTIONS
SECTIONS 05-00186-00-BR / 06-00001-00-BR
VILLAGE OF BLUFORD
JEFFERSON COUNTY