




ROUTE NO.	SECTION	COUNTY	TOTAL SHEETS	SHEET NO.
M.S. 2700	05-00186-00-BR 06-00001-00-BR	JEFFERSON BLUFORD	31	4
FED. ROAD DIST. NO.	ILLINOIS CONTRACT NO. 99297			

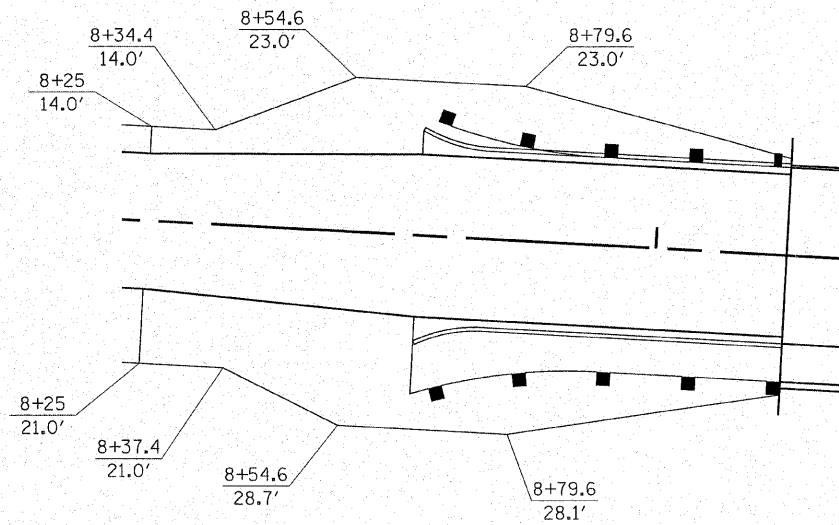


**GUARDRAIL WIDENING DETAIL**

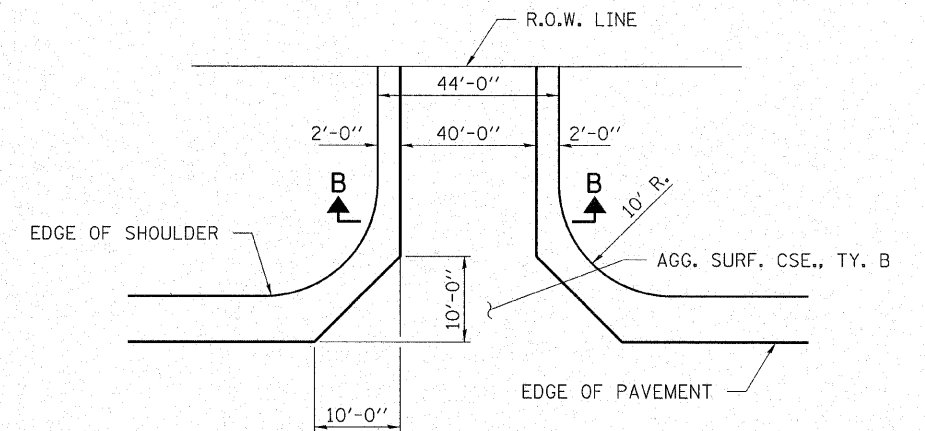


**COMMERCIAL ENTRANCE DETAIL**

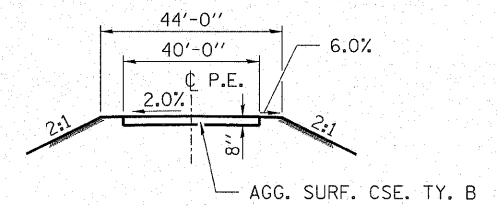


**SECTION B-B**

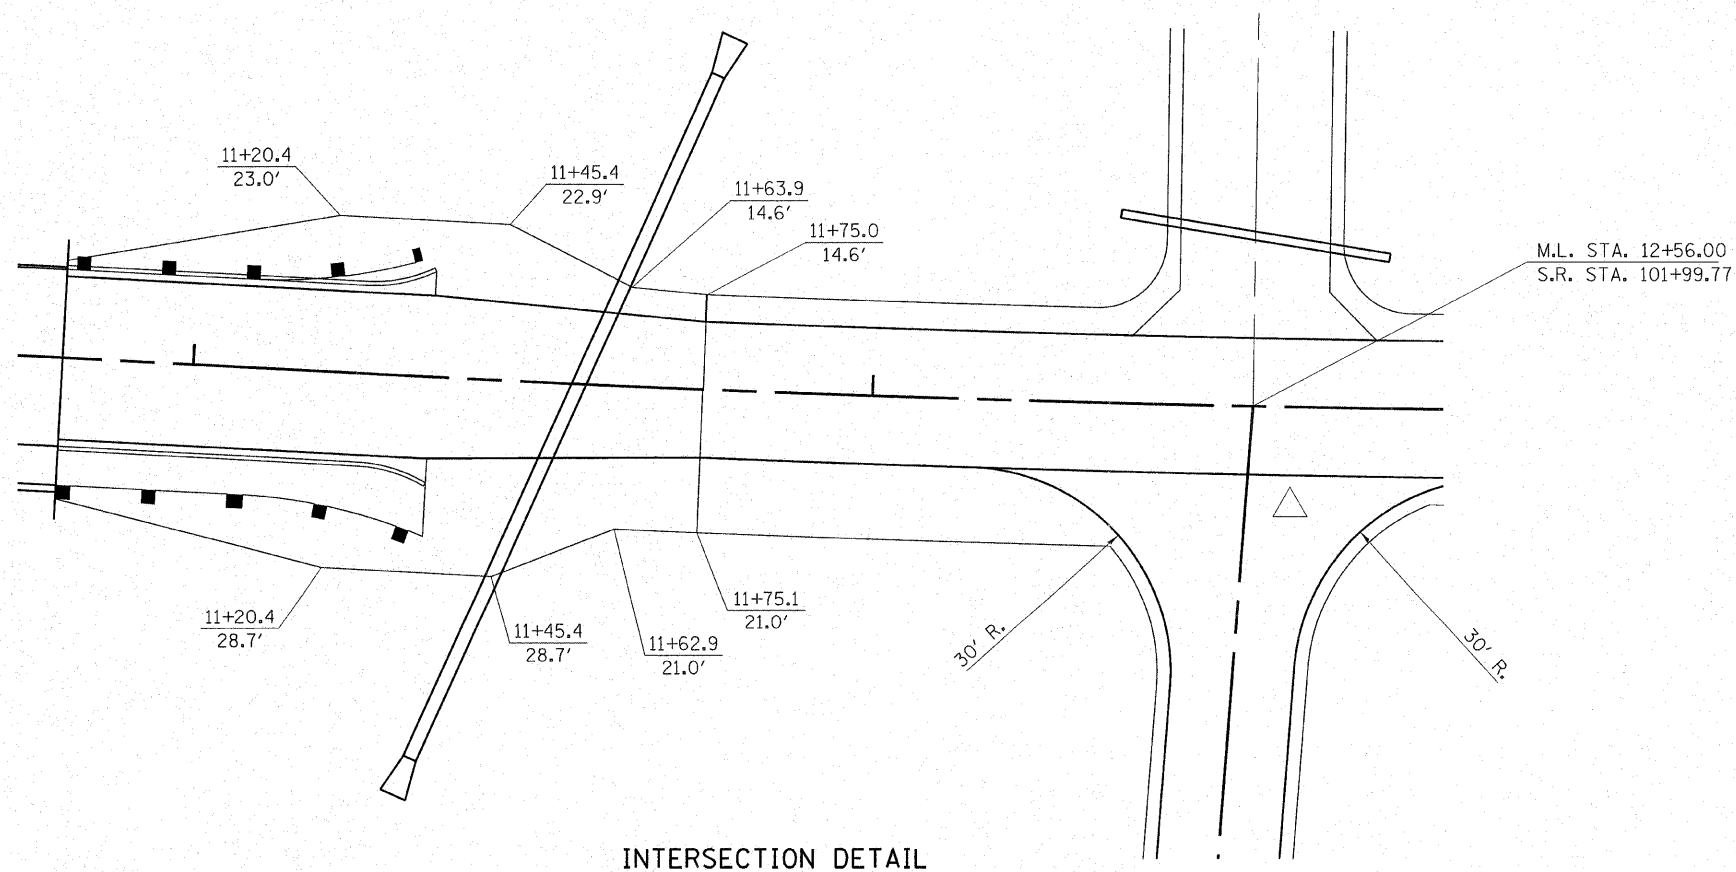

**INTERSECTION DETAIL**

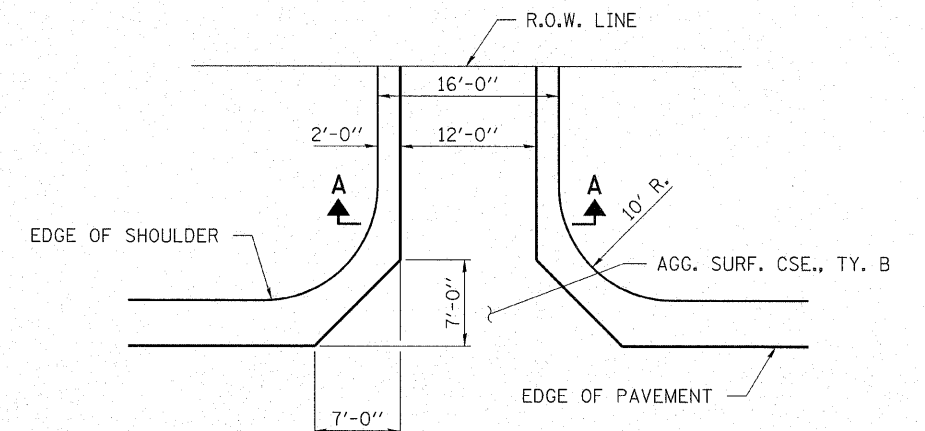

**PRIVATE ENTRANCE DETAIL**

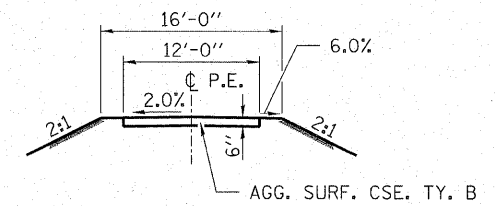

**SECTION A-A**

**HAMPTON, LENZINI & RENWICK, INC.**  
 CIVIL & STRUCTURAL ENGINEERS  
 LAND SURVEYORS

**HLR**

3085 STEVENSON DRIVE, SUITE 201  
 SPRINGFIELD, ILLINOIS 62703  
 (217) 646-3400

ELGIN • SPRINGFIELD

PROJECT NUMBER: 12-49-0005-1    DATE: 03/21/07  
 DESIGNED: J.W.F.    CHECKED: S.W.M.    DRAWN: D.T.M.

**INTERSECTION AND ENTRANCE DETAILS**  
 SECTIONS 05-00186-00-BR / 06-00001-00-BR  
 VILLAGE OF BLUFORD  
 JEFFERSON COUNTY