

M.S.	SECTION	COUNTY	TOTAL SHEETS	SHEET NO.
2700	05-00186-00-BR 06-00001-00-BR	JEFFERSON BLUFORD	31	14
STA. 11+00.00		TO STA. 11+32.00		
FED. ROAD DIST. NO.		ILLINOIS	CONTRACT NO. 99297	


65 70 75 80

DATE	BY

DATE	BY

NO.	AREAS CHECKED	TEMPLATE	PLOTTED	SURVEYED	FINAL SURVEY

NO.	AREAS CHECKED	TEMPLATE	PLOTTED	SURVEYED	ORIGINAL SURVEY

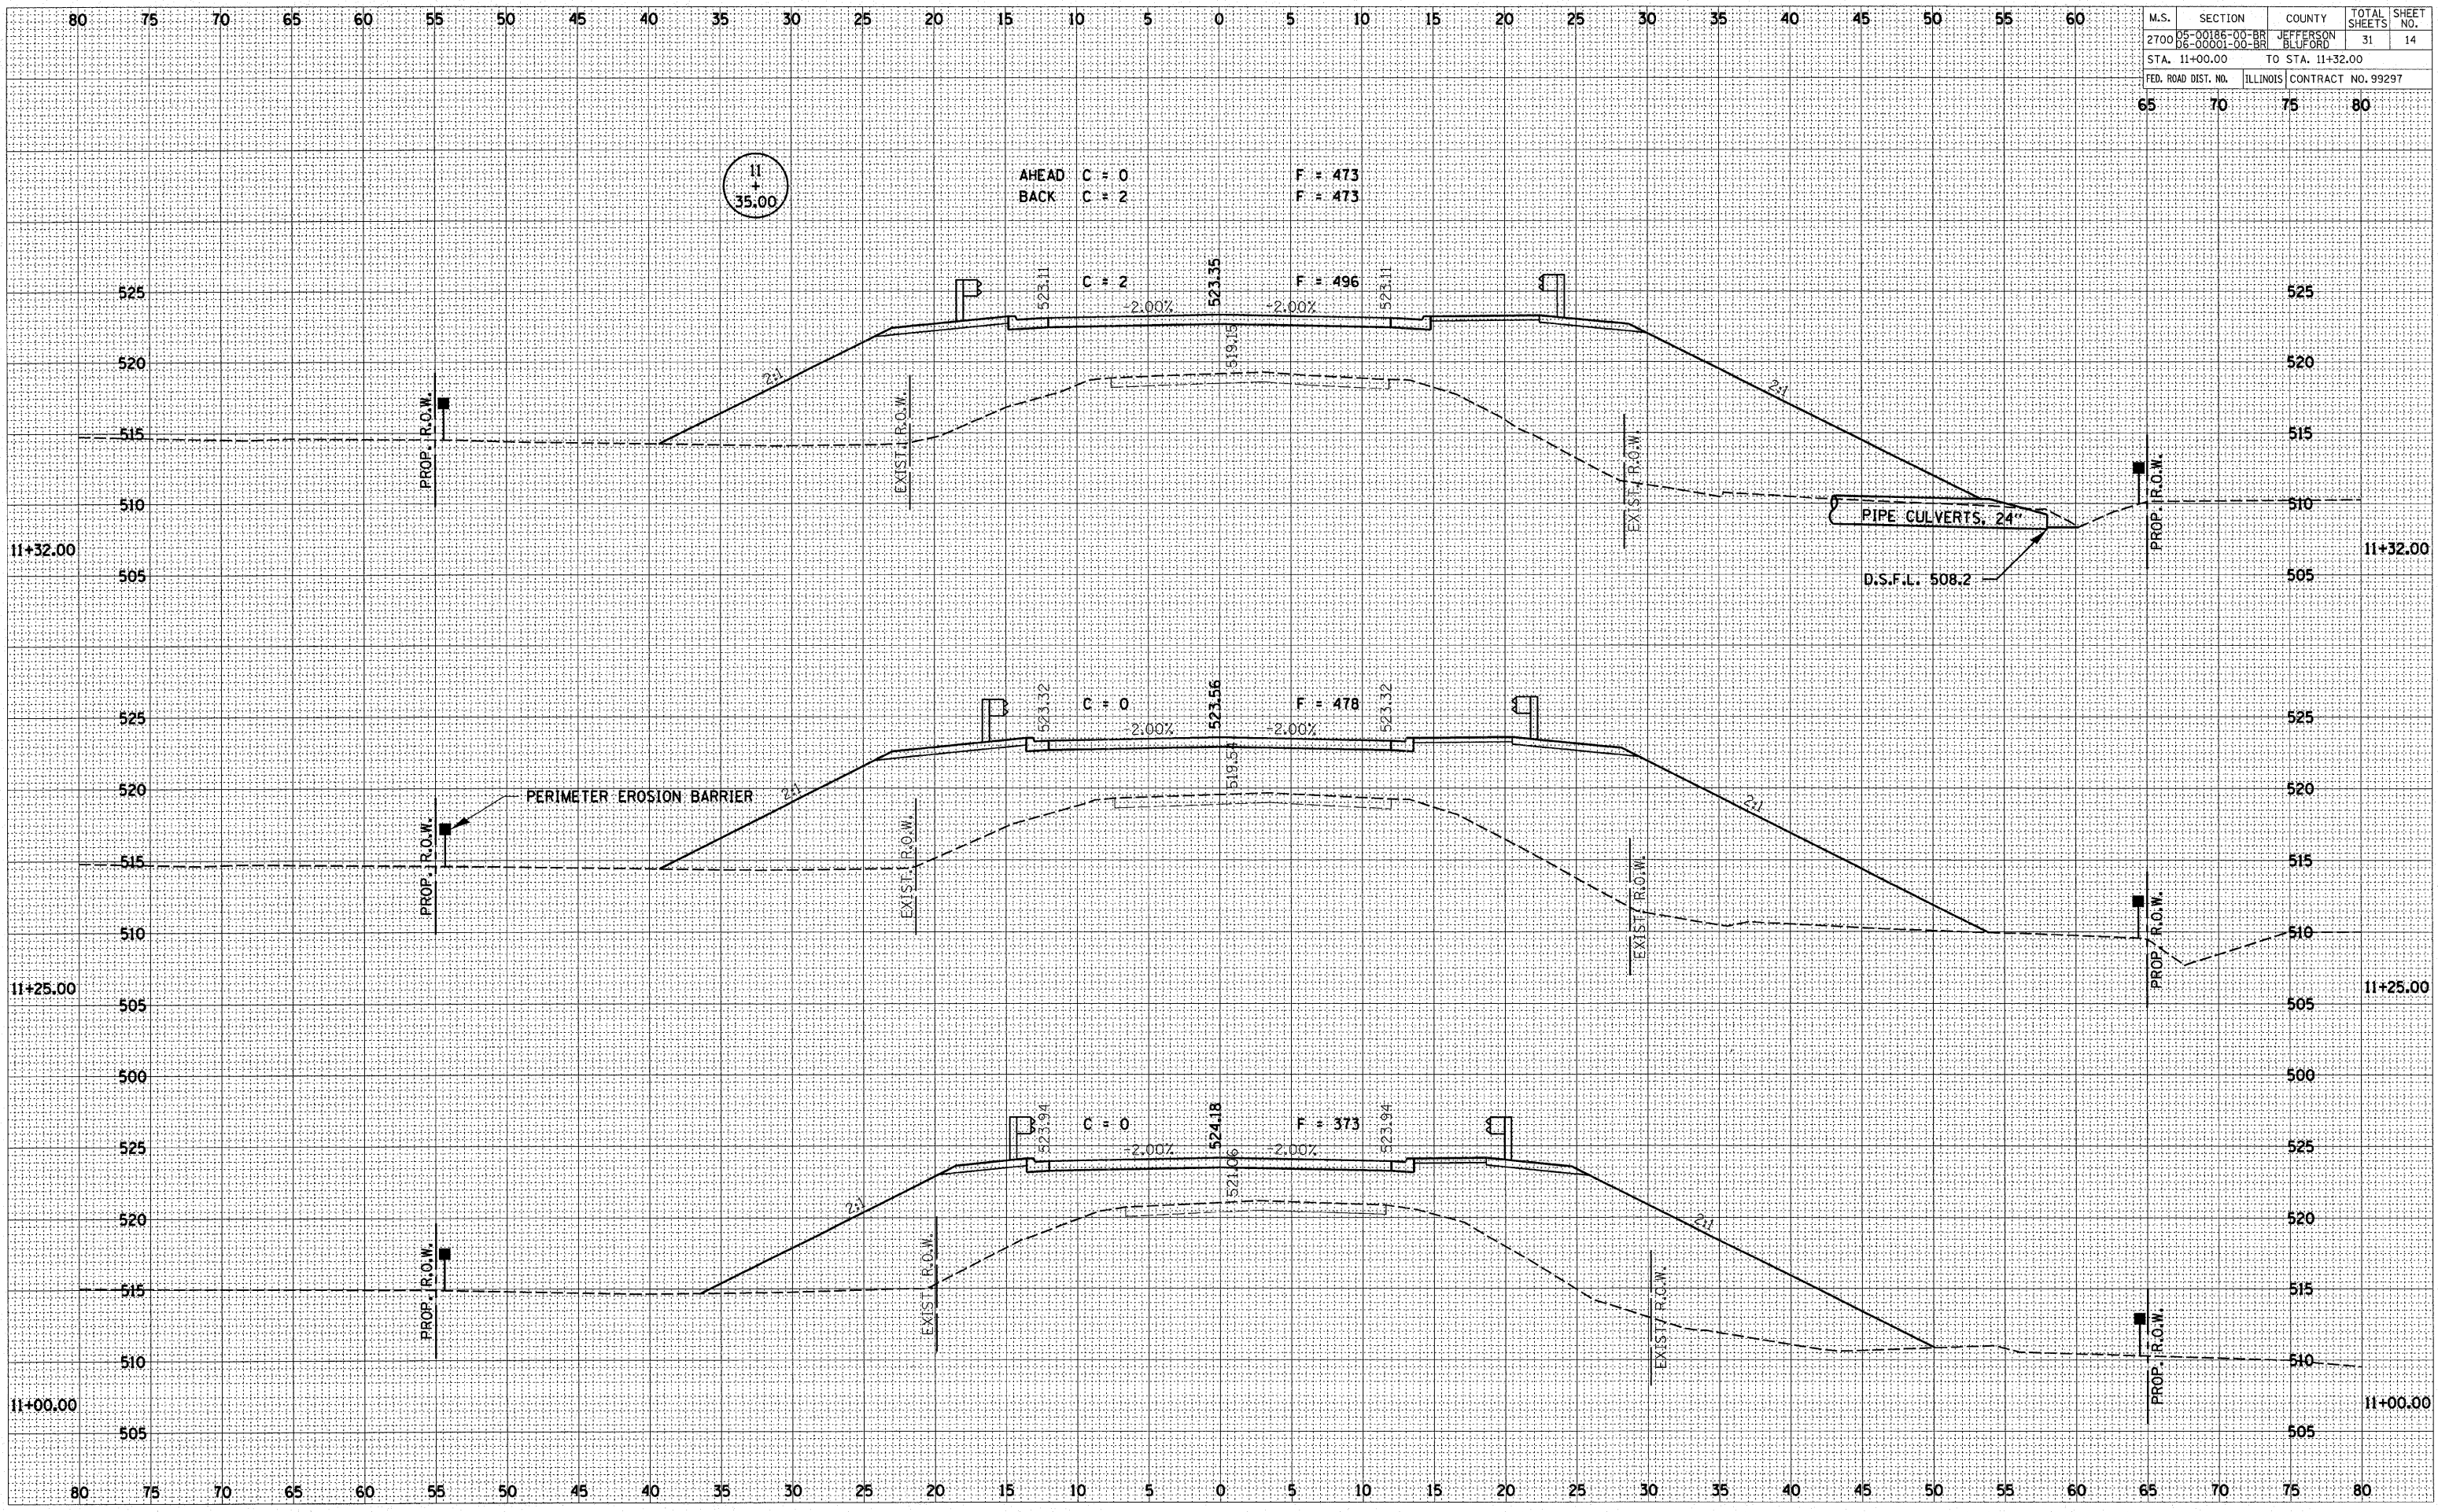

11 + 35.00

AHEAD C = 0 F = 473  
BACK C = 2 F = 473

C = 2 F = 496

C = 0 F = 478

C = 0 F = 373

PIPE CULVERTS, 24"

D.S.F.L. 508.2

PERIMETER EROSION BARRIER

PROP. R.O.W.

EXIST. R.O.W.

EXIST. R.O.W.

PROP. R.O.W.

PROP. R.O.W.

EXIST. R.O.W.

EXIST. R.O.W.

PROP. R.O.W.

PROP. R.O.W.

EXIST. R.O.W.

EXIST. R.O.W.

PROP. R.O.W.

11+32.00

11+32.00

11+25.00

11+25.00

11+00.00

11+00.00

80 75 70 65 60 55 50 45 40 35 30 25 20 15 10 5 0 5 10 15 20 25 30 35 40 45 50 55 60

80 75 70 65 60 55 50 45 40 35 30 25 20 15 10 5 0 5 10 15 20 25 30 35 40 45 50 55 60