


M.S.	SECTION	COUNTY	TOTAL SHEETS	SHEET NO.
2700	05-00186-00-BR 06-00001-00-BR	JEFFERSON BLUFORD	31	15
STA. 11+50.00		TO STA. 11+80.00		
FED. ROAD DIST. NO.	ILLINOIS	CONTRACT NO. 99297		
65	70	75	80	

FINAL SURVEY	SURVEYED	DATE
NO. _____	PLOTTED	_____
NO. _____	TEMPLATE	_____
NO. _____	AREAS CHECKED	_____

ORIGINAL SURVEY	SURVEYED	DATE
NO. _____	PLOTTED	_____
NO. _____	TEMPLATE	_____
NO. _____	AREAS CHECKED	_____

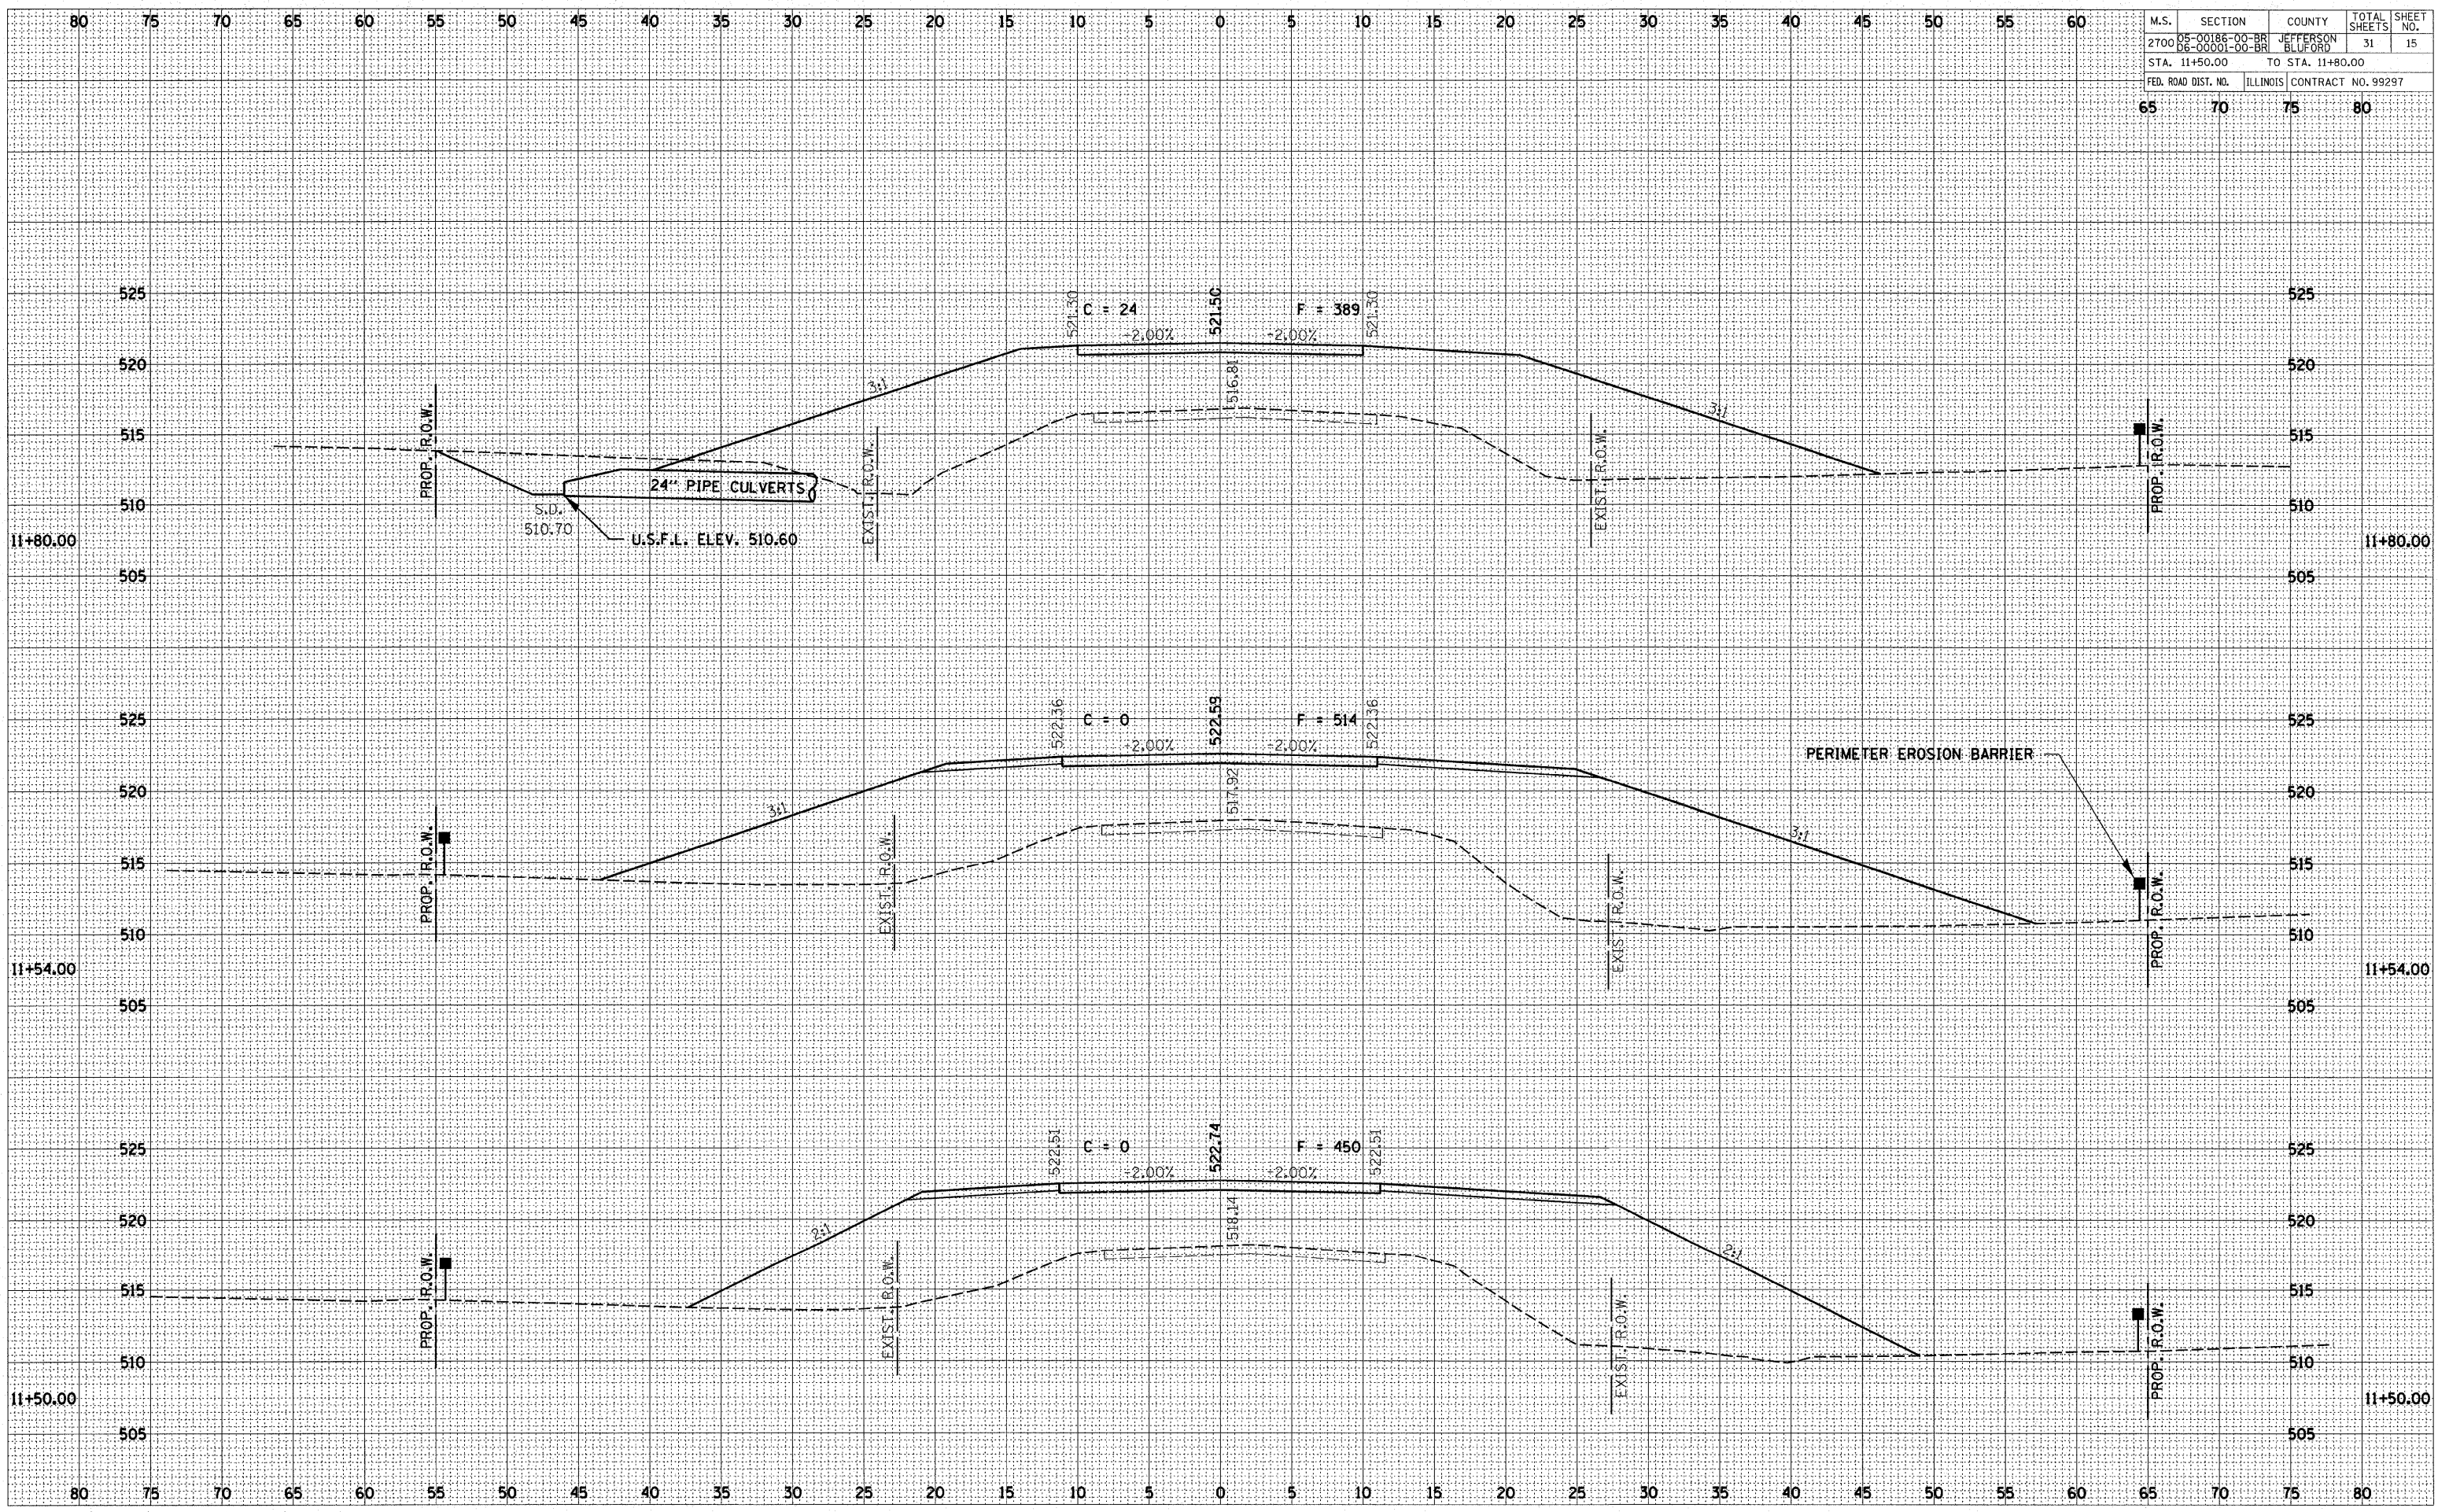

24" PIPE CULVERTS  
S.D. 510.70  
U.S.F.L. ELEV. 510.60

PERIMETER EROSION BARRIER

C = 24  
-2.00%  
F = 389  
-2.00%

C = 0  
-2.00%  
F = 514  
-2.00%

C = 0  
-2.00%  
F = 450  
-2.00%