


M.S.	SECTION	COUNTY	TOTAL SHEETS	SHEET NO.
2700	05-00186-00-BR 06-00001-00-BR	JEFFERSON BLUFORD	31	19
STA. 101+00.00		TO STA. 101+79.00		
FED. ROAD DIST. NO.	ILLINOIS CONTRACT NO. 99297			

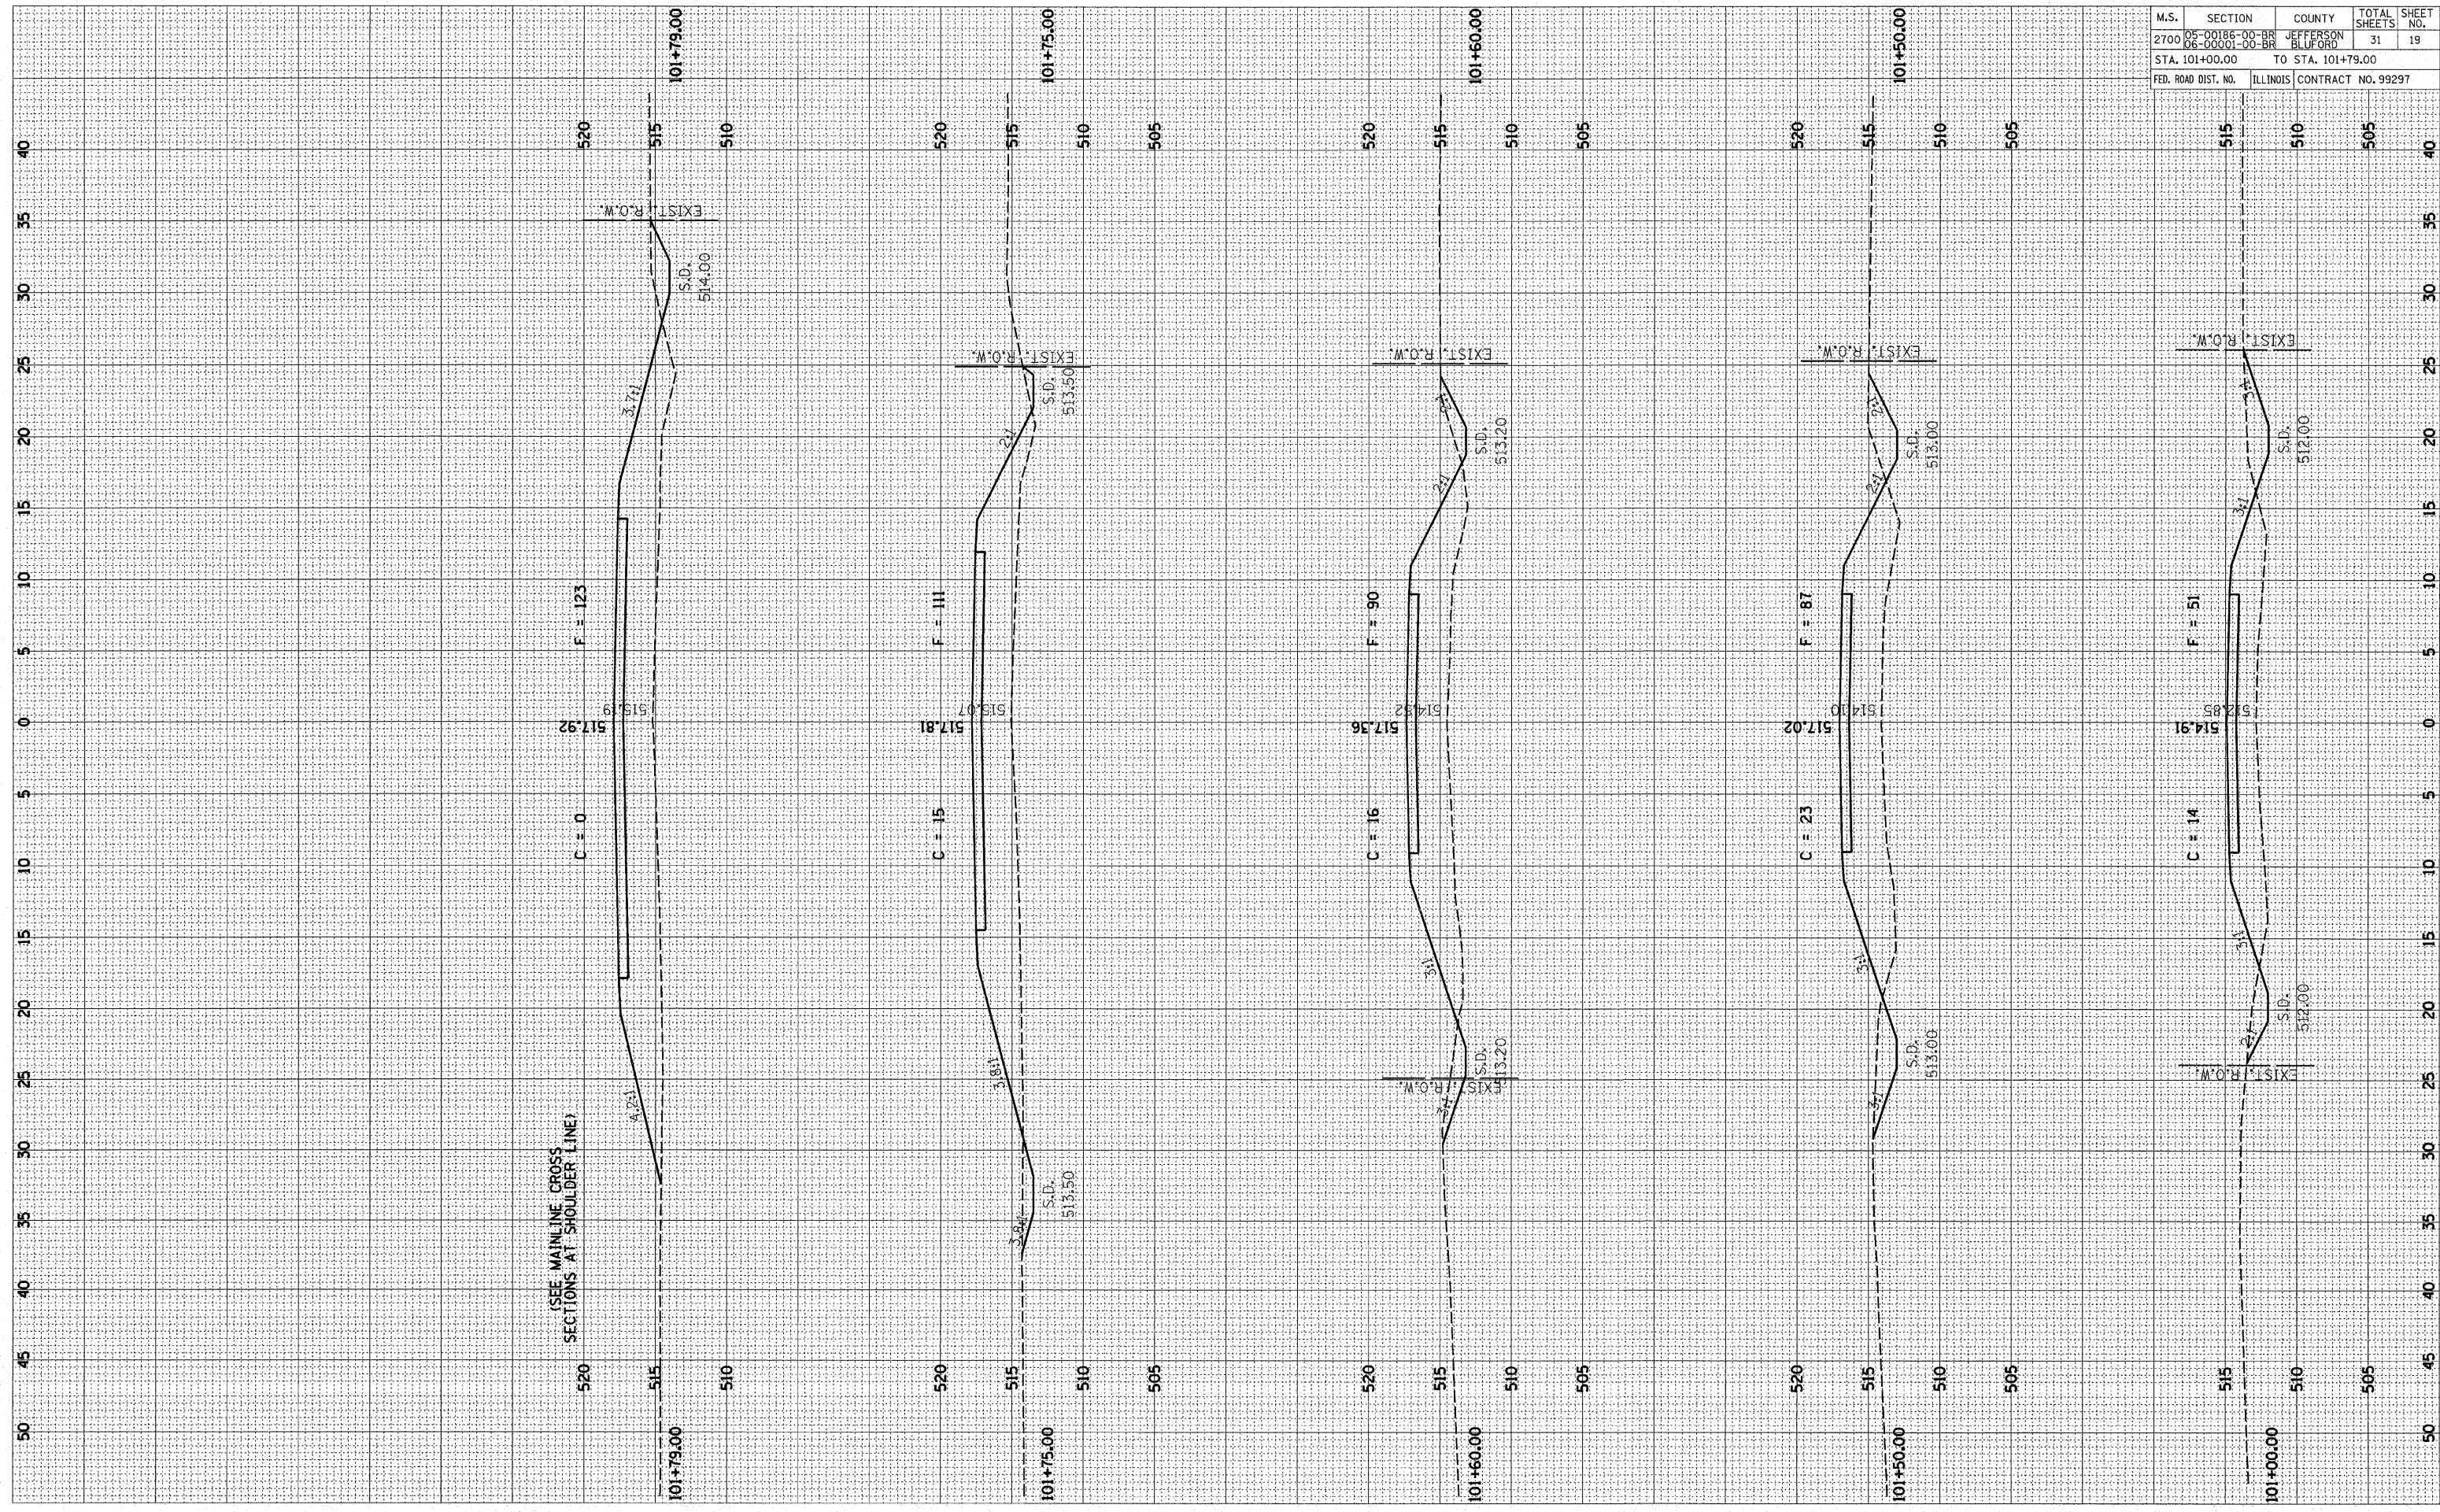

FINAL SURVEY	BY	DATE
NO. _____		
NOTE BOOK		
AREAS		
AREAS CHECKED		

ORIGINAL SURVEY	BY	DATE
NO. _____		
NOTE BOOK		
AREAS		
AREAS CHECKED		