

**INDEX OF SHEETS**

- 1 COVER SHEET
- 2 SUMMARY OF QUANTITIES,  
GENERAL NOTES & TYPICAL SECTIONS
- 3 PLAN & PROFILE
- 4-II BRIDGE PLANS
- 12 BORING LOGS
- 13-16 CROSS SECTIONS

**HIGHWAY STANDARDS**

000001-04  
001001-01  
280001-03  
515001-02


630201-04  
630301-04

702001-06  
BLR 2I-6

**DESIGN CLASSIFICATION**

ROADWAY \_\_\_\_\_ LOCAL ROAD  
A.D.T. \_\_\_\_\_ < 250  
DESIGN SPEED \_\_\_\_\_ 30 MPH

PLAN \_\_\_\_\_ 1"=50'  
PROFILE:  
HORIZ. \_\_\_\_\_ 1"=50'  
VERT. \_\_\_\_\_ 1"=5'  
CROSS SECTIONS:  
HORIZ. \_\_\_\_\_ 1"=5'  
VERT. \_\_\_\_\_ 1"=5'

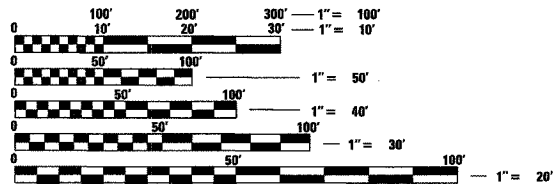

FULL SIZE PLANS HAVE BEEN PREPARED USING STANDARD ENGINEERING SCALES. REDUCED SIZED PLANS WILL NOT CONFORM TO STANDARD SCALES. IN MAKING MEASUREMENTS ON REDUCED PLANS, THE ABOVE SCALES MAY BE USED.

J.U.L.I.E.  
JOINT UTILITY LOCATION INFORMATION FOR EXCAVATION  
1-800-892-0123

**CONTRACT NO. 99299**


<p>HURST-ROSCHKE ENGINEERS, INC. CONSULTING ENGINEERS &amp; ARCHITECTS 1805 INDUSTRIAL PARK DRIVE MARION, ILLINOIS 62959</p>	DESIGNED: MEB	CHECKED: JSP
	DRAWN: DEG	CHECKED: MEB

**STATE OF ILLINOIS**  
**DEPARTMENT OF TRANSPORTATION**  
**DIVISION OF HIGHWAYS**

# PLANS FOR PROPOSED HIGHWAY BRIDGE PROGRAM


**TR 167 OVER ICG RAILROAD**  
**SECTION 04-01225-00-BR**  
**COUNTY UNIT ROAD DISTRICT**  
**WILLIAMSON COUNTY**  
**PROJECT BROS-199(20)**  
**C-99-548-05**

BEGIN PROJECT  
STA 12+00.00

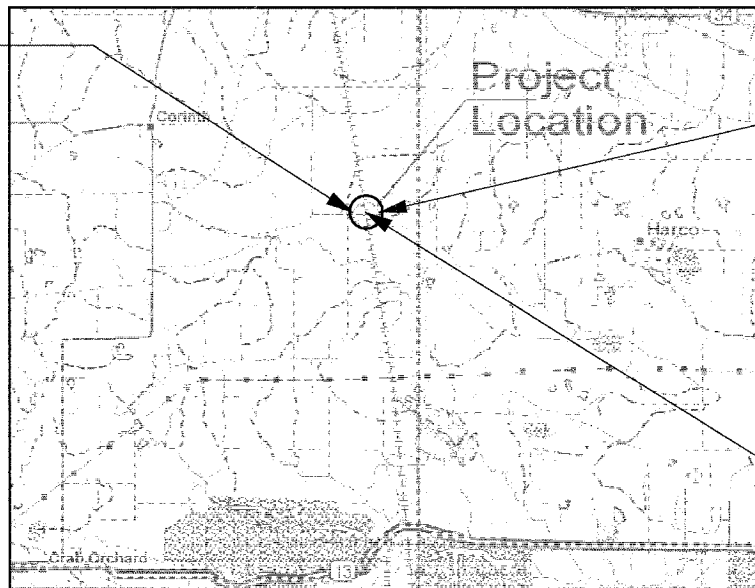

END PROJECT  
STA 18+50.00

STA 15+11.00 (S.N. 100-3173)  
TR 167 OVER ICG RAILROAD

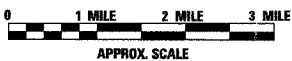


R4E T8S  
SECTION 25  
3rd PM

**LOCATION MAP**

TOTAL LENGTH OF PROJECT = 650.00 FEET = 0.123 MILES

T.R. RTE.	SECTION	COUNTY	TOTAL SHEETS	SHEET NO.
167	04-01225-00-BR	WILLIAMSON	16	1
STA 12+00		TO	STA 18+50	
ROAD DIST.		ILLINOIS		
CONTRACT No. 99299				

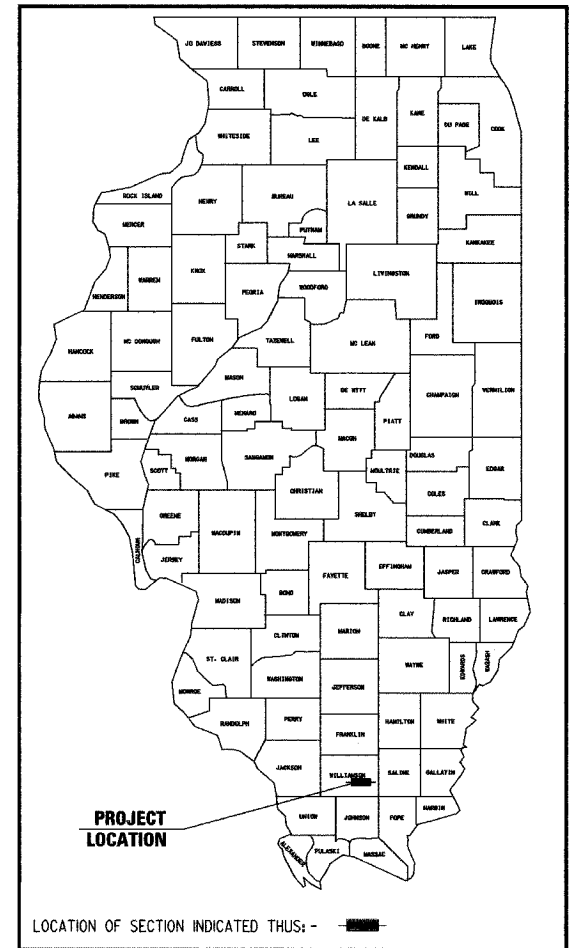

LOCATION OF SECTION INDICATED THUS: - [black rectangle] -

APPROVED MARCH 29 20 07  
*James J. Webb* COUNTY ENGINEER

PASSED MARCH 30 20 07  
*Dennis W. Hillman* DISTRICT 9 ENGINEER OF LOCAL ROADS & STREETS

RELEASING FOR BID  
BASED ON LIMITED  
REVIEW April 2 20 07  
*May C. Lewis* DEPUTY DIRECTOR OF HIGHWAYS, REGION 5 ENGINEER

**PRINTED BY THE AUTHORITY  
OF THE STATE OF ILLINOIS**

*John S. Peradotti*  
 JOHN S. PERADOTTI  
 P.E. 062-050516  
 LICENSE EXPIRES: 11/30/07  
 DATE: 3-27-07