


ROUTE	SECTION	COUNTY	TOTAL SHEETS	SHEET NO.
9550	07-00083-00-RP	SALINE	21	9
CITY OF HARRISBURG		SLOAN STREET		
CONTRACT NO. 99300				

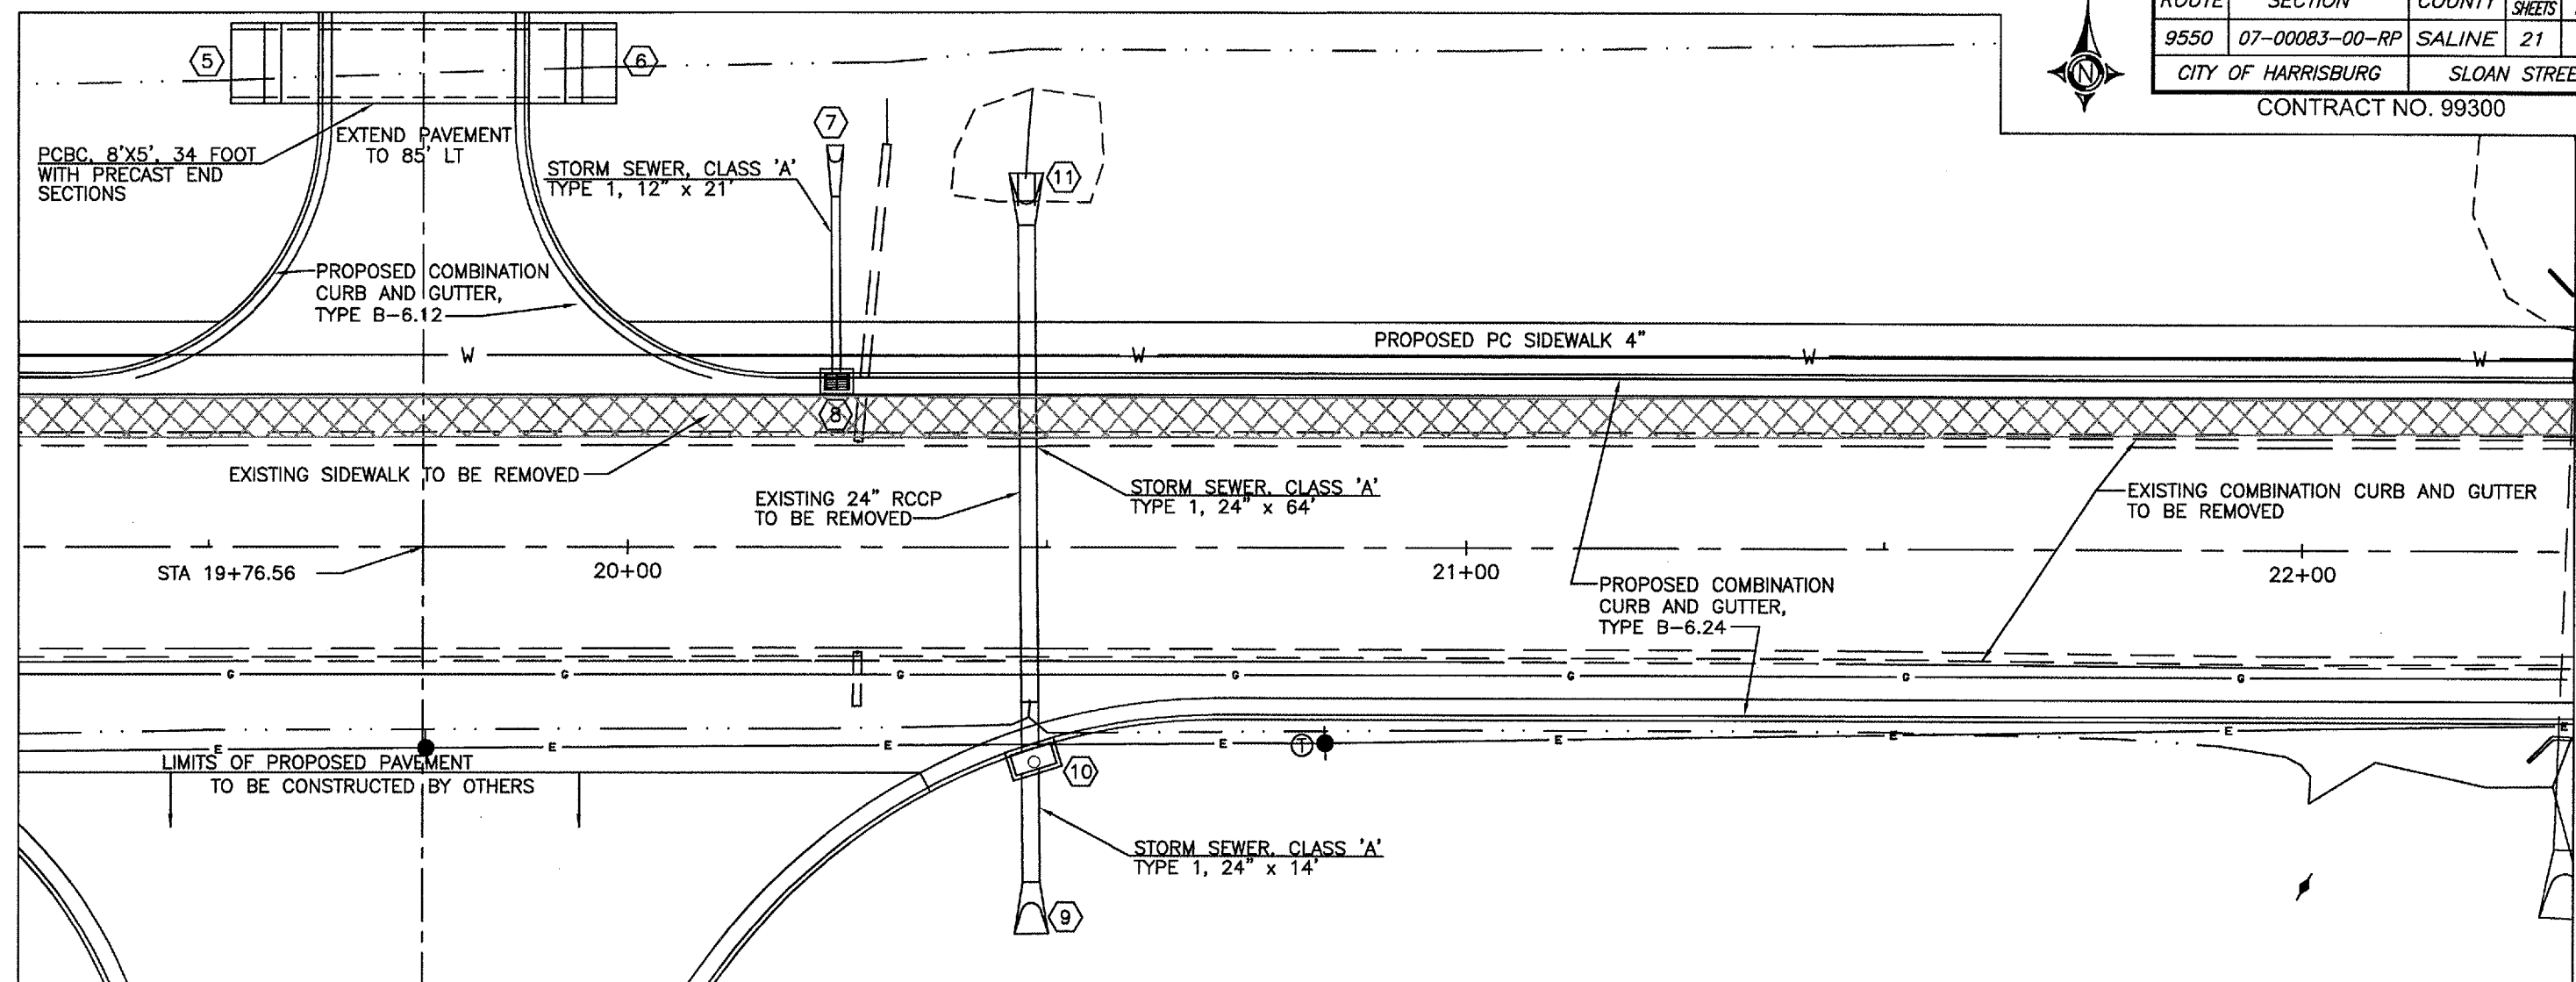

										350.00 VC 1000.00 \$D 291.79 K-Val			HORIZONTAL		0 10 20		365	
													VERTICAL		0 5 10			
										PVC STA. 19+70.00 ELEVATION 360.88							360	
										EXISTING 24" CULVERT TO BE REMOVED								
										PROPOSED 24" STORM SEWER								
										PVI STA. 21+45.00 ELEVATION 360.55							360	
360.90 360.92 19+50		360.85 360.84 20+00		360.89 360.84 20+50		361.01 360.92 21+00		361.12 361.10 21+50		361.34 361.35 22+00				355				

12 Apr 2007 - 9:39am X:\2007\07018\AC\07018base.dwg: Layout Tab '19+50'