
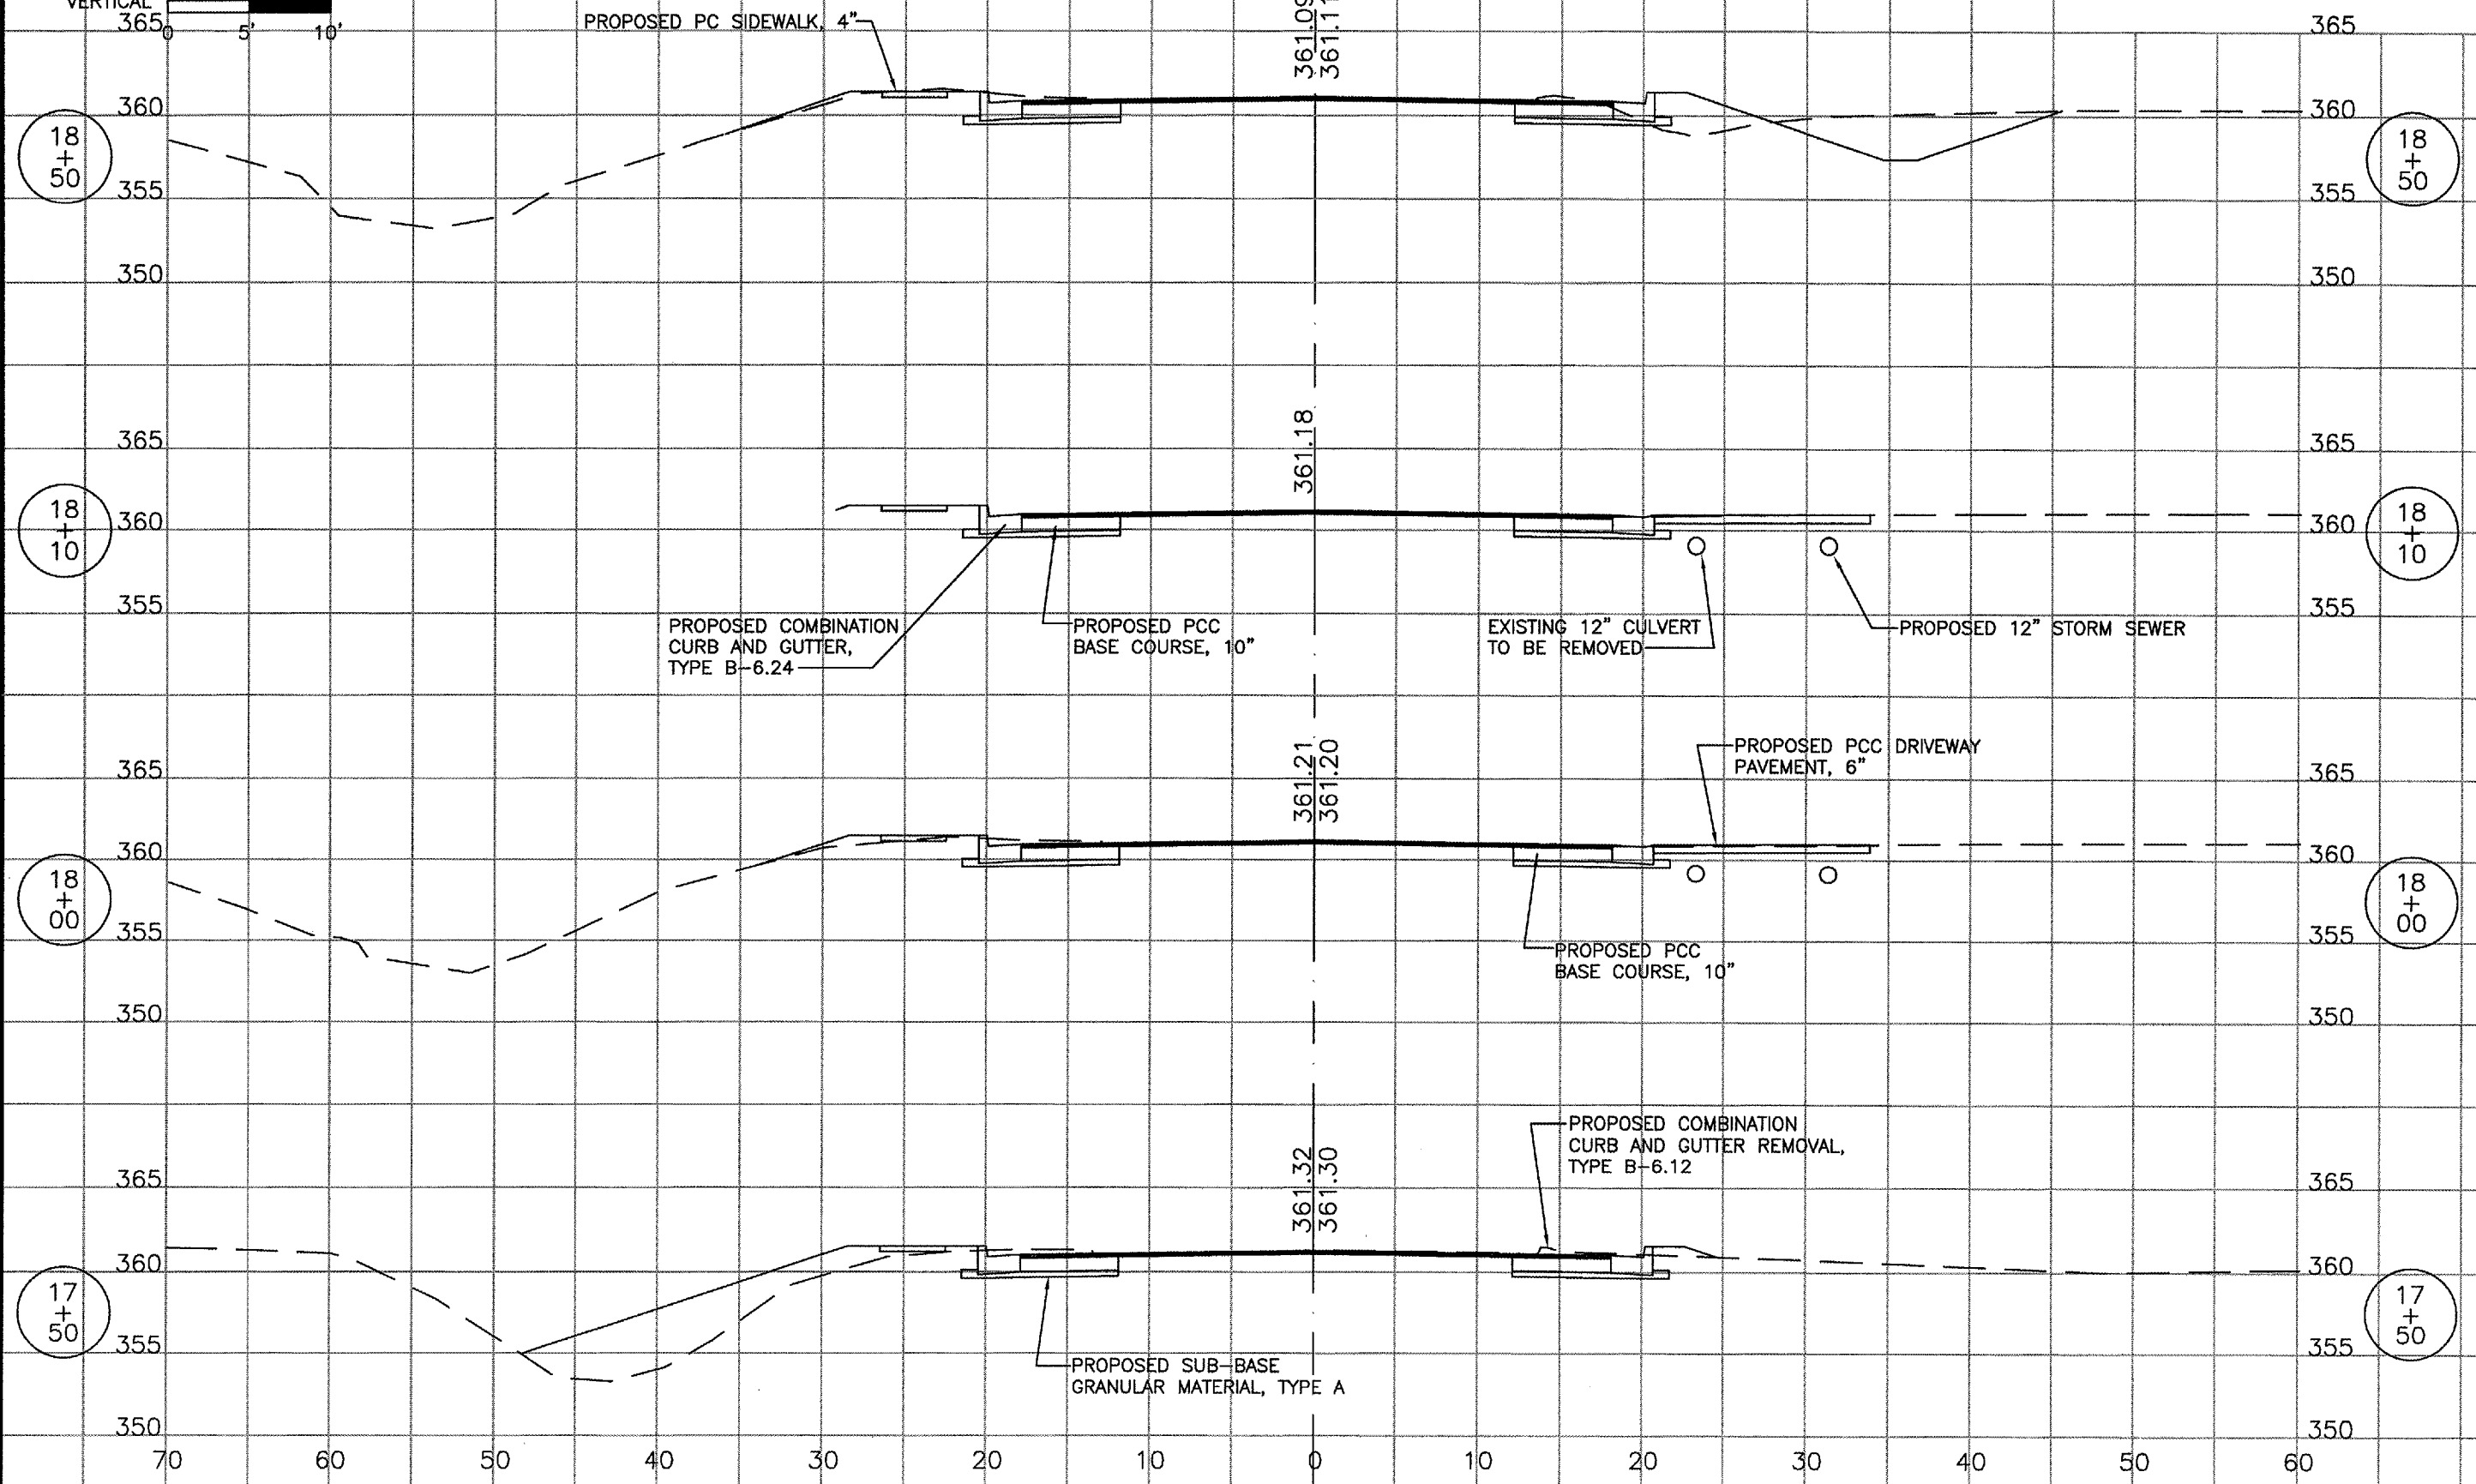


ROUTE	SECTION	COUNTY	TOTAL SHEETS	SHEET NO.
9550	07-00083-00-RP	SALINE	21	12
HARRISBURG		SLOAN STREET		

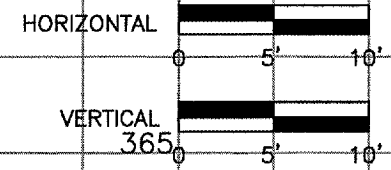

18
+
50

18
+
50

18
+
10

18
+
10

18
+
00

18
+
00

17
+
50

17
+
50

PROPOSED PC SIDEWALK, 4"

361.09
361.11

365

360

355

350

360

355

350

365

360

355

365

360

355

PROPOSED COMBINATION
CURB AND GUTTER,
TYPE B-6.24

PROPOSED PCC
BASE COURSE, 10"

EXISTING 12" CULVERT
TO BE REMOVED

PROPOSED 12" STORM SEWER

365

360

355

365

360

355

PROPOSED PCC DRIVEWAY
PAVEMENT, 6"

PROPOSED PCC
BASE COURSE, 10"

350

350

361.21
361.20

PROPOSED COMBINATION
CURB AND GUTTER REMOVAL,
TYPE B-6.12

365

360

355

365

360

355

PROPOSED SUB-BASE
GRANULAR MATERIAL, TYPE A

361.32
361.30

350

70

60

50

40

30

20

10

0

10

20

30

40

50

60