



MAR 16, 2007 2:05 PM RAW
I:\AIRPORTS\DECATUR\802-07RWY\AIRPORT\SHEETS\R-301-XS.DWG - 375+00 TO 376+50

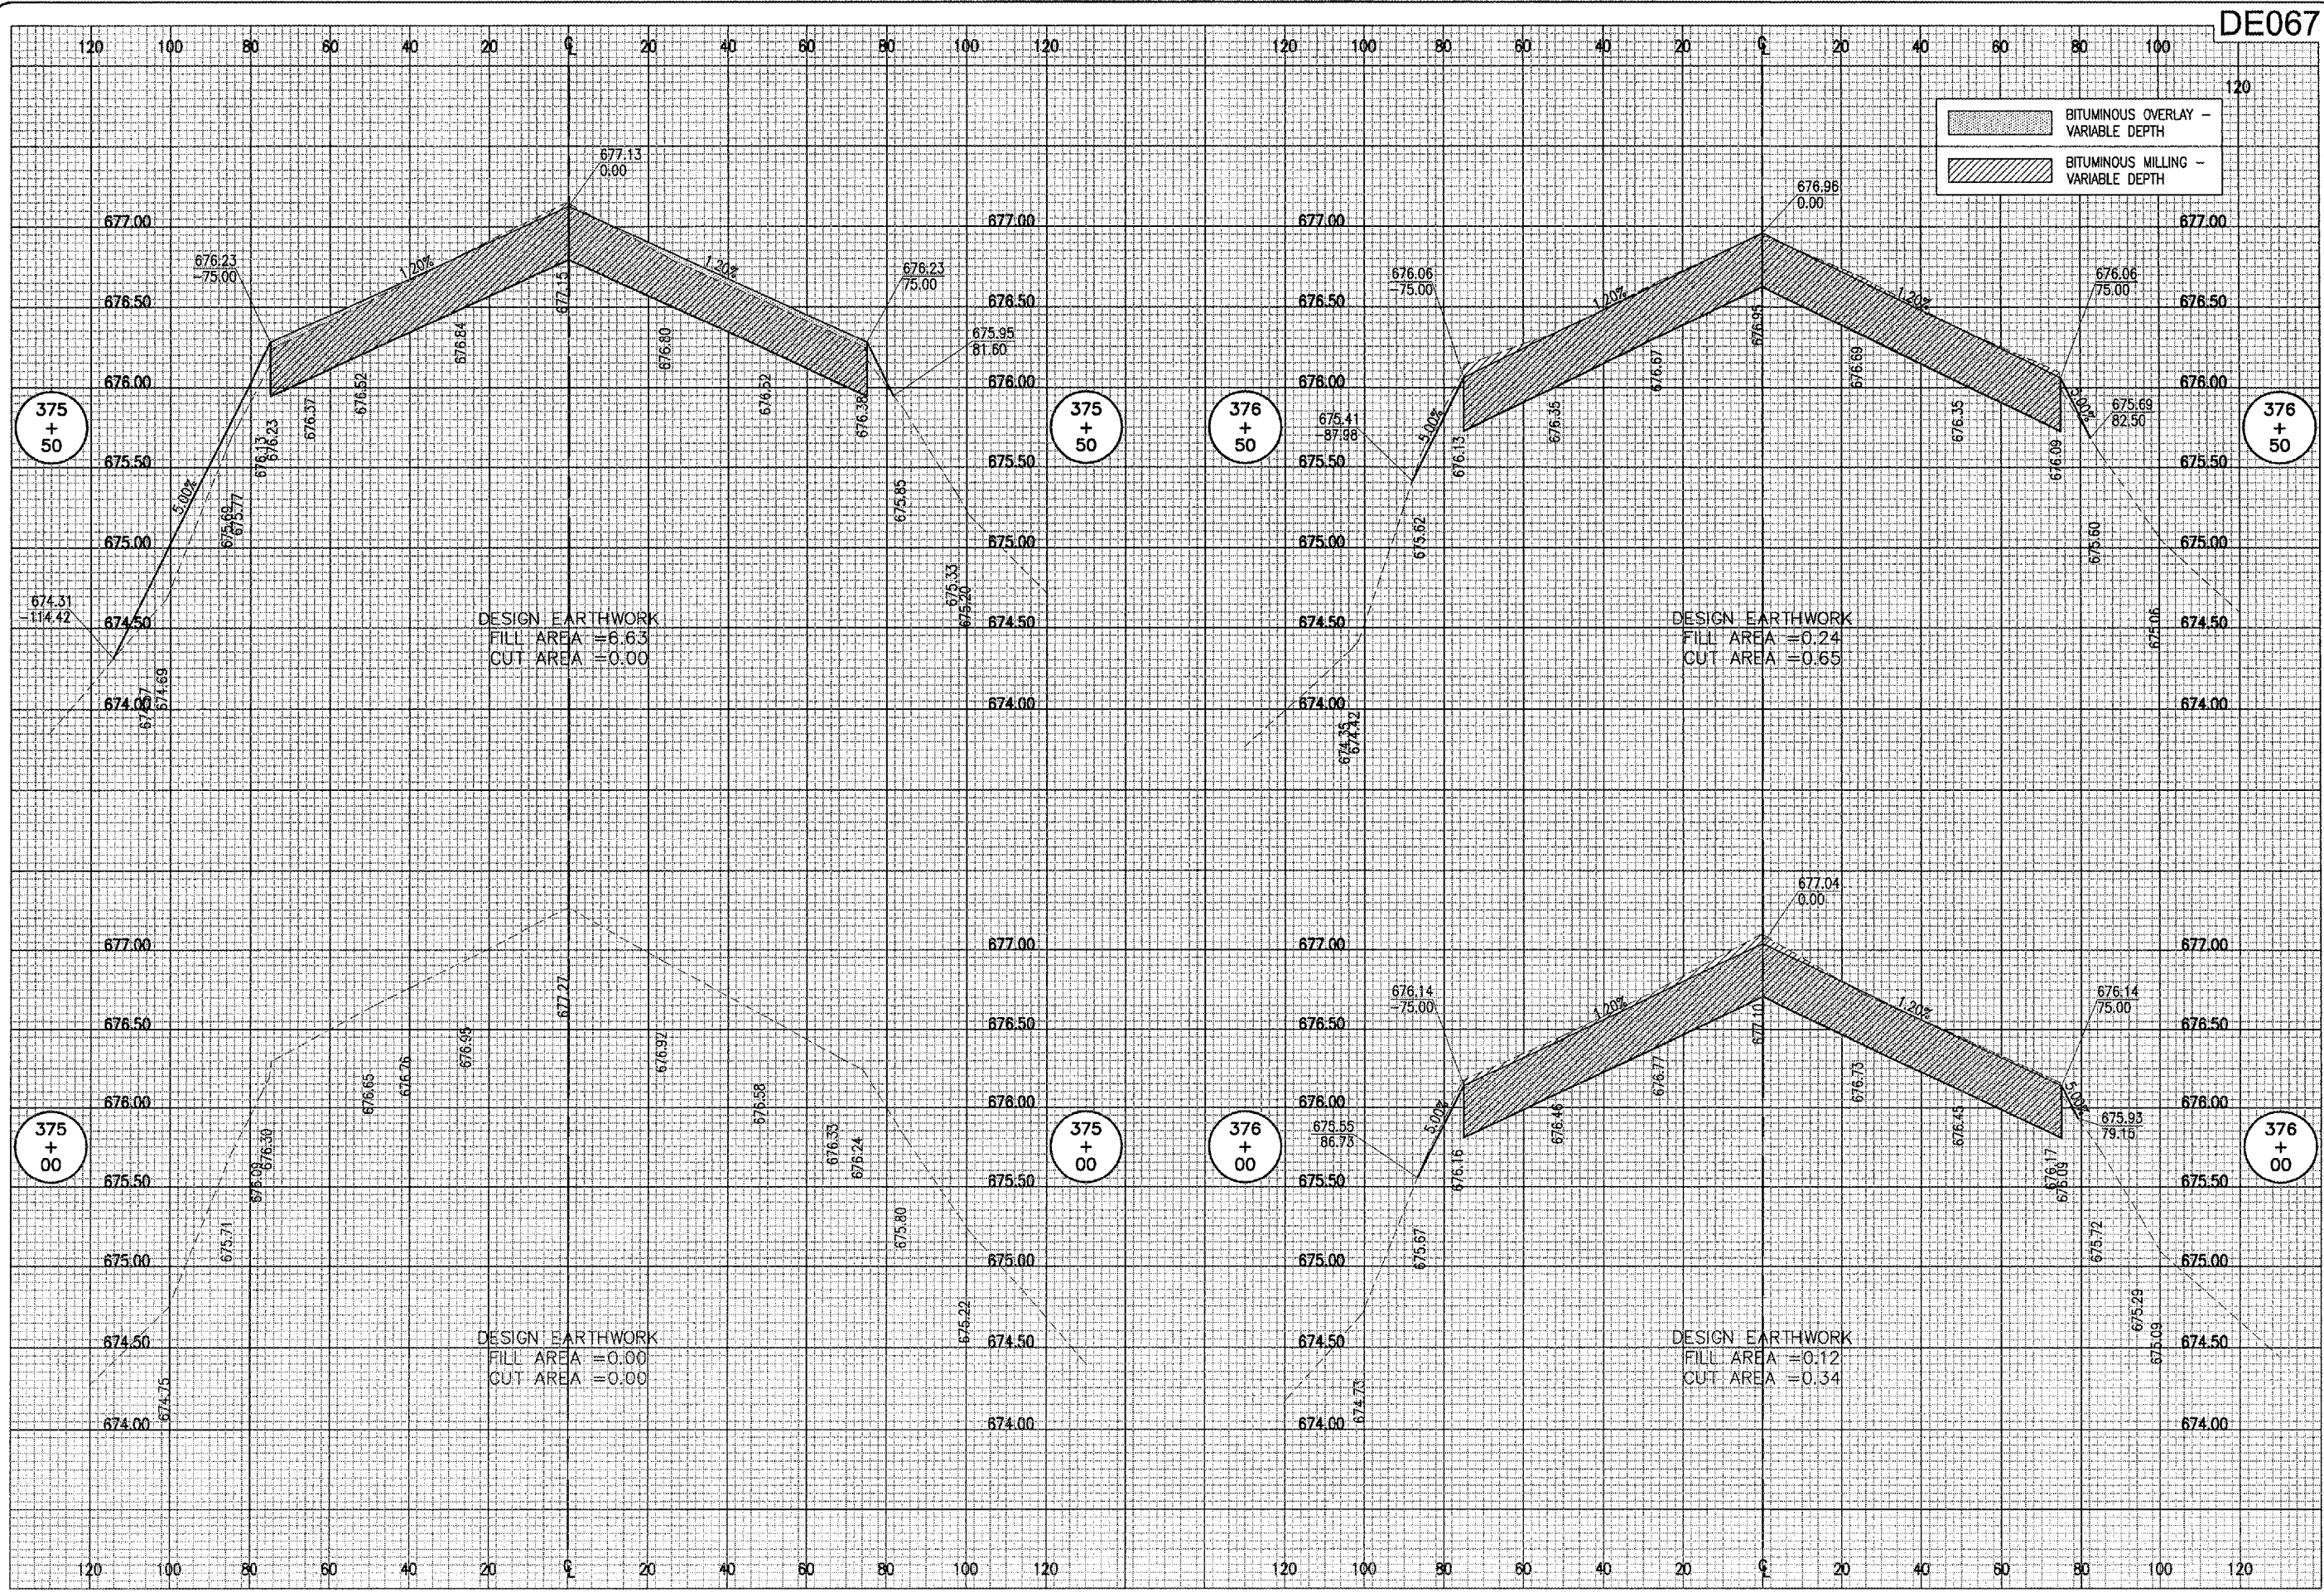

DE067

BY	REVISION	DATE

**DECATUR, ILLINOIS**
A.I.P. PROJ.: DEC-3667
A.I.P. PROJ.: 3-17-0033-30

FILE PROJECT NO.	DATE
802-07RWY	12/01/06
R-301-XS.DWG	12/01/06
Scale: 1"=50'	12/01/06

LAYOUT	CCC
DRAWN	CCC
REVIEWED	WJM/RAW

**HANSON**
Hanson Professional Services Inc.
1225 So. Sixth Street
Springfield, Illinois 62703-2886
Offices Nationwide

RECONSTRUCT A PORTION OF RUNWAY 6/24, TAXIWAY A AND C
RWY 6-24 RECONSTRUCTION PROPOSED CROSS-SECTIONS STA. 375+00 TO STA. 376+50