


MAR 16, 2007 2:06 PM RAW  
 I:\AIRPORTS\DECATUR\802-07RWY\AIRPORT SHEETS\R-302-XS.DWG - 377+00 TO 378+50

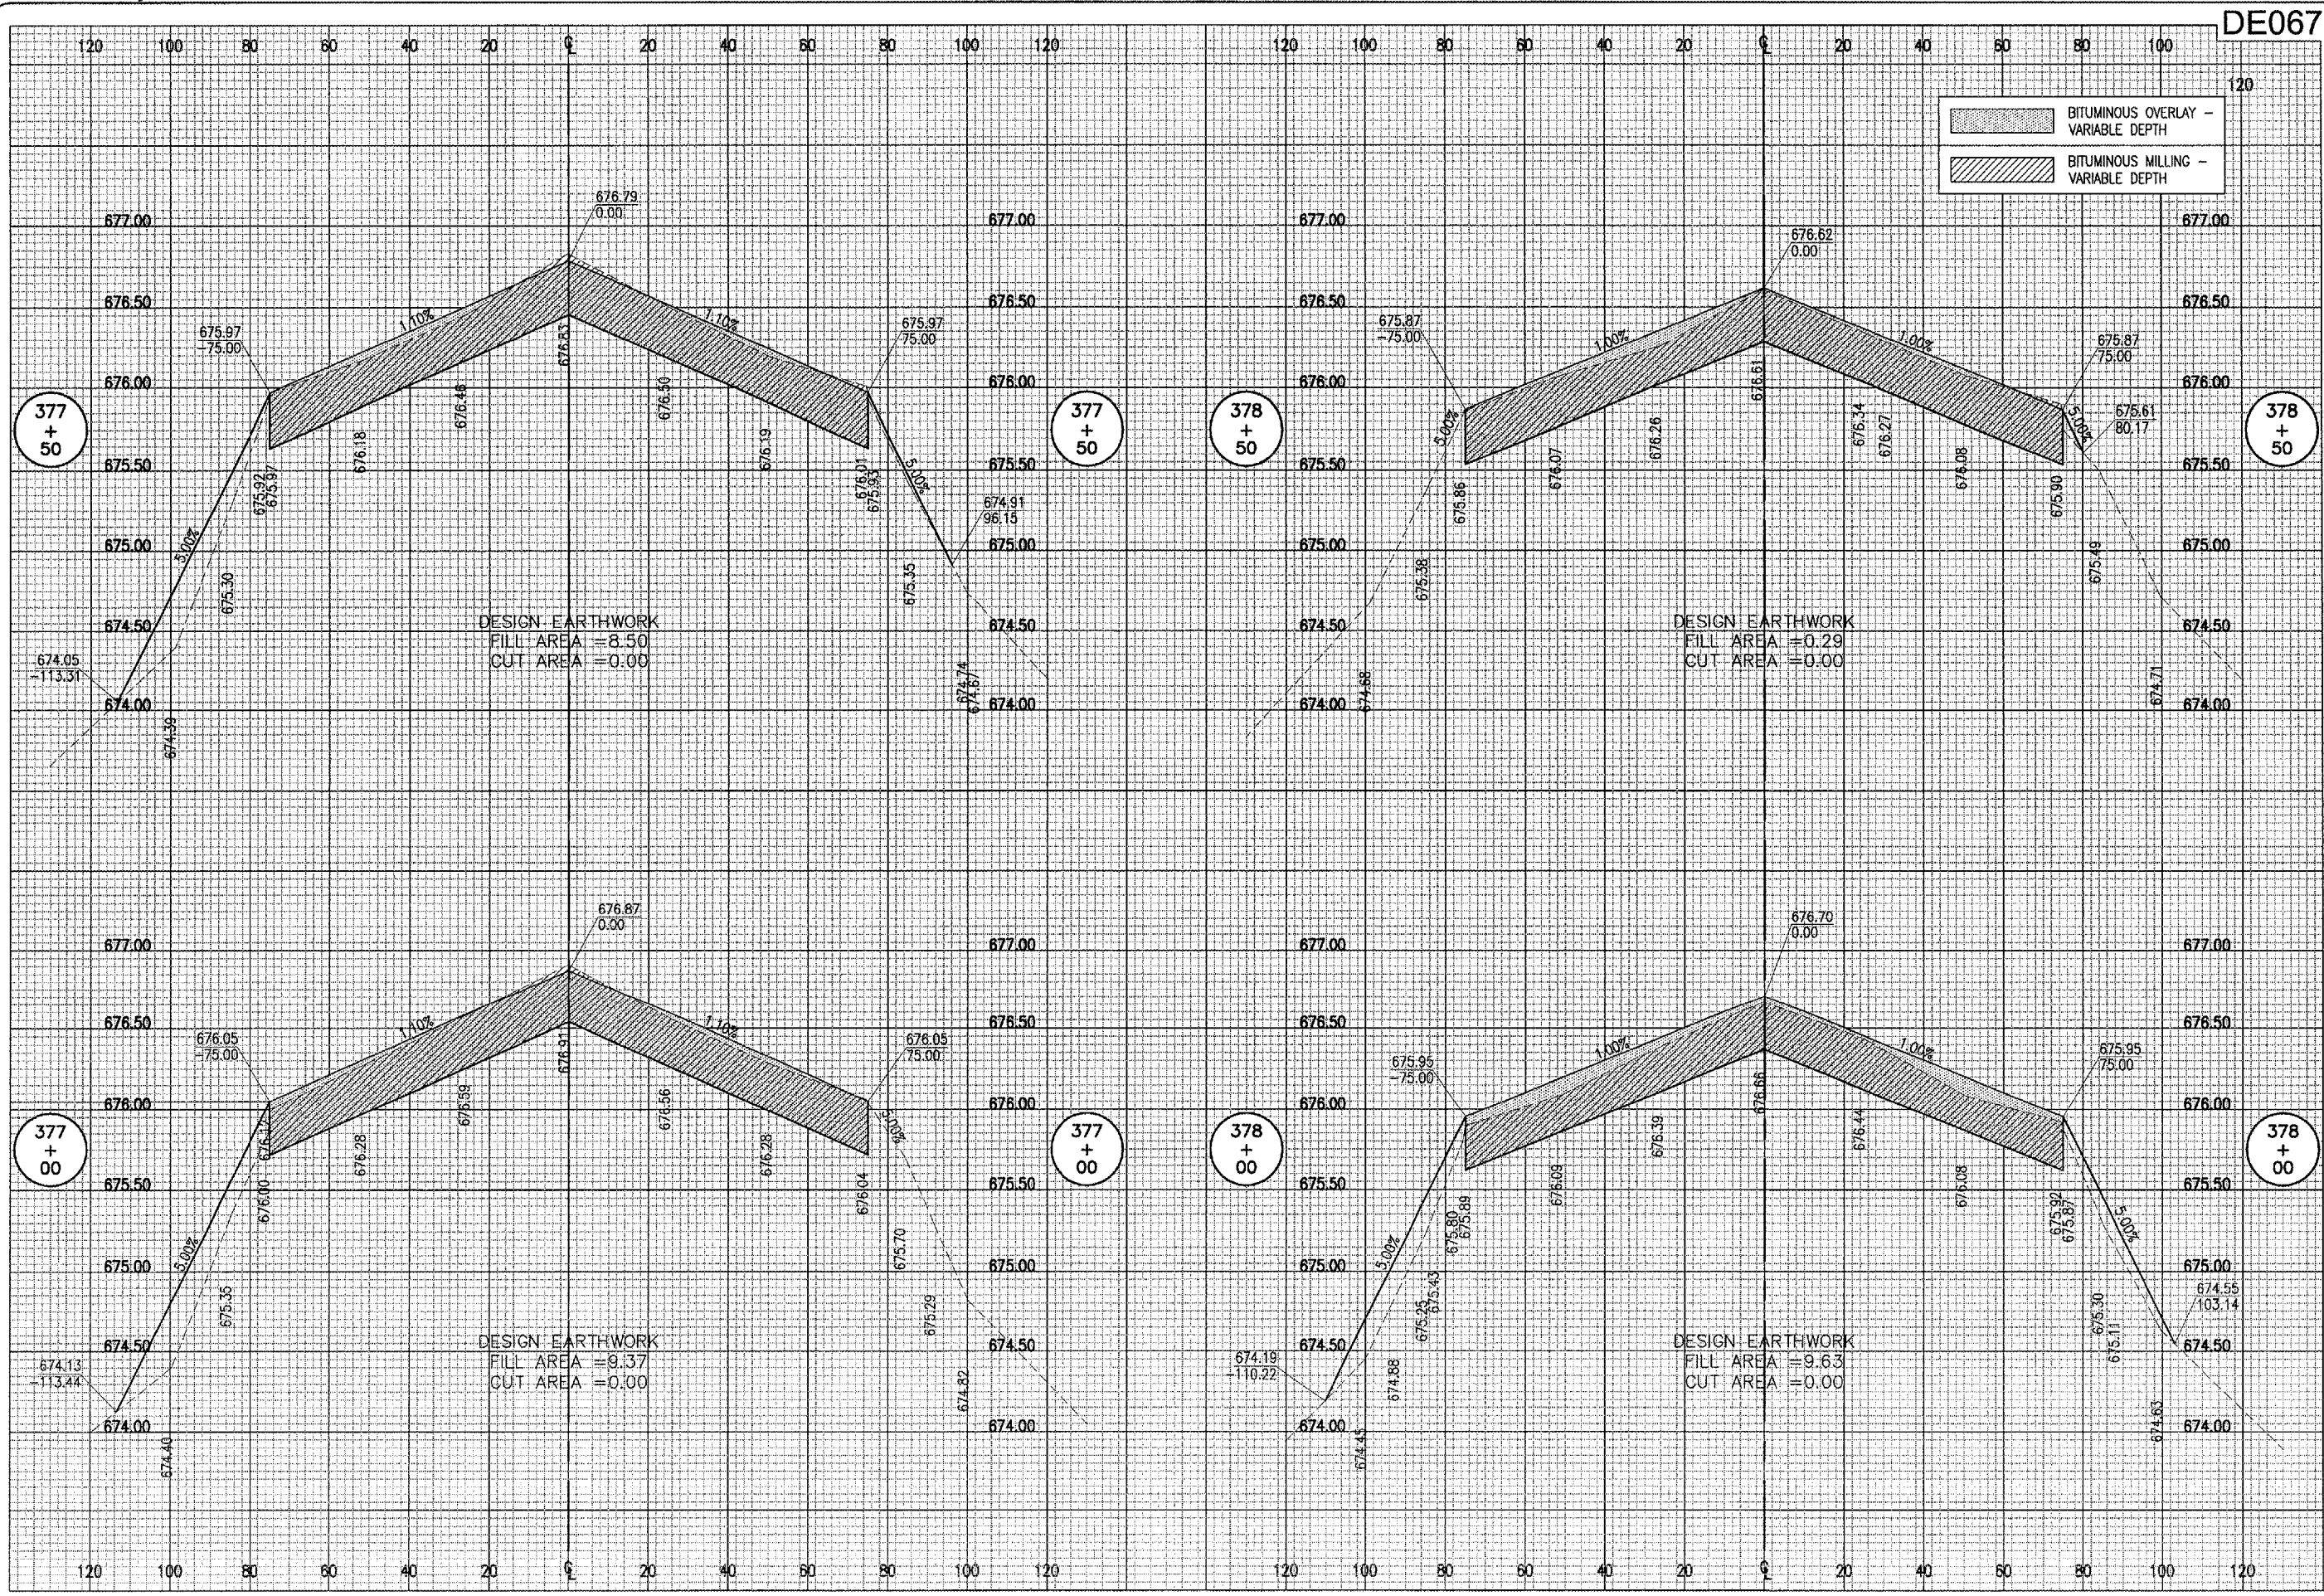

BY										
REVISION										
DATE										
 <b>DECATUR, ILLINOIS</b> <small>IL PROJ.: DEC-3667 A.I.P. PROJ.: 3-17-0033-30</small>										
<small>HJ Project No. 802-07RWY          Filename R-302-XS.DWG          Scale 1"=50'          Date 12/01/06</small>	<table border="1"> <tr> <td>LAYOUT</td> <td>CCC</td> <td>12/01/06</td> </tr> <tr> <td>DRAWN</td> <td>CCC</td> <td>12/01/06</td> </tr> <tr> <td>REVIEWED</td> <td>WAM/RAW</td> <td>12/15/06</td> </tr> </table>	LAYOUT	CCC	12/01/06	DRAWN	CCC	12/01/06	REVIEWED	WAM/RAW	12/15/06
LAYOUT	CCC	12/01/06								
DRAWN	CCC	12/01/06								
REVIEWED	WAM/RAW	12/15/06								
 <b>HANSON</b> <small>Hanson Professional Services Inc.          625 South State Street, Suite 2086          Springfield, Illinois 62760          Offices Nationwide</small>										
<b>RECONSTRUCT A PORTION OF RUNWAY 6/24, TAXIWAY A AND C</b>										
<b>RWY 6-24 RECONSTRUCTION PROPOSED CROSS-SECTIONS STA. 377+00 TO STA. 378+50</b>										
<span style="font-size: 2em; font-weight: bold;">11</span> <small>11 of 25 sheets</small>										